


RIVET AND PLATE IN TOP OF CURB AT THE NORTHEAST
CORNER OF DESERT FOOTHILLS AND ALTA DRIVE.

ELEVATION = 1007.197 METERS (NAVD'88)
ELEVATION = 3304.45 US SURVEY FEET (NAVD'88)

NORTH 89°46'49" EAST, BEING THE BEARING OF THE NORTH LINE OF SECTION 27, TOWNSHIP 20 SOUTH, RANGE 59 EAST, M.D.M., CITY OF LAS VEGAS, CLARK COUNTY, NEVADA AS SHOWN BY MAP THEREOF ON FILE IN FILE 91, PAGE 28 OF PARCEL MAPS IN THE COUNTY RECORDER'S OFFICE, CLARK COUNTY, NEVADA.

SEE SHEET P-4 FOR CENTERLINE DATA, CURB DATA, AND UTILITY PROFILES.

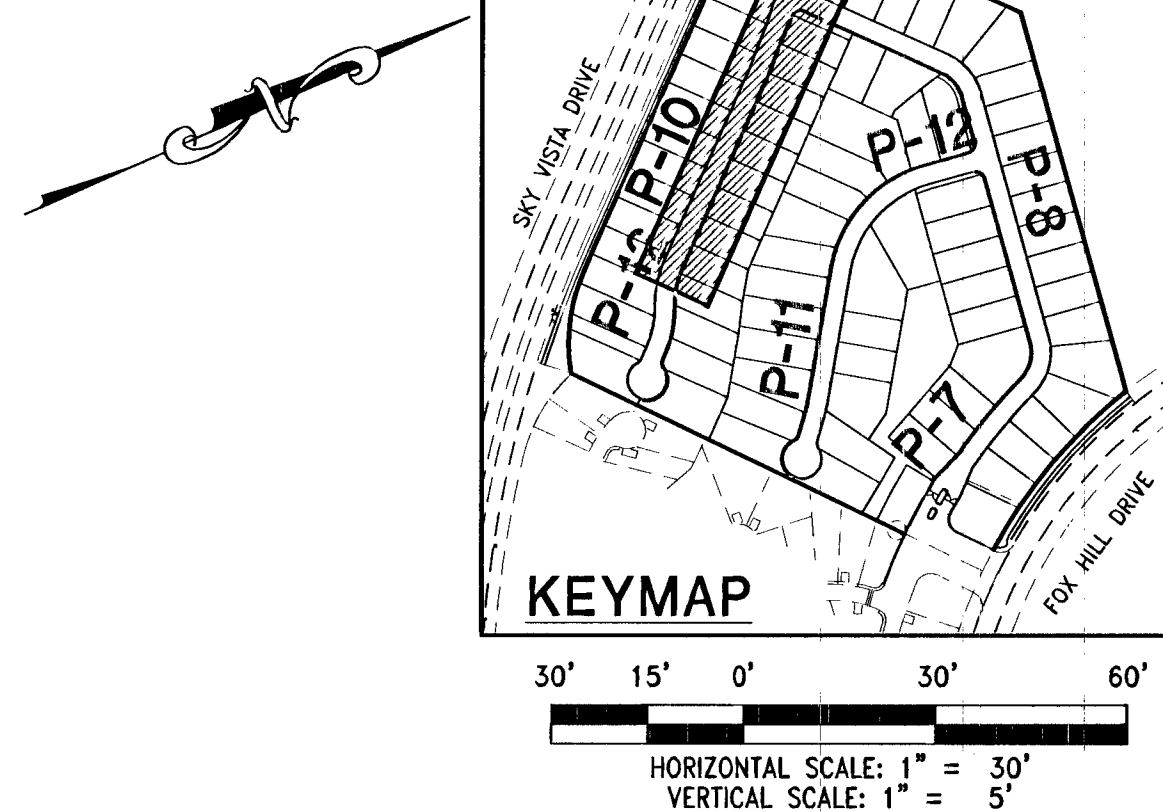

BESAME CT
(PRIVATE) CE-A

UTILITY LOCATIONS SHOWN HEREON ARE APPROXIMATE ONLY. IT SHALL BE THE CONTRACTOR'S RESPONSIBILITY TO DETERMINE THE EXACT HORIZONTAL AND VERTICAL LOCATION OF ALL EXISTING UNDERGROUND OR OVERHEAD UTILITIES PRIOR TO COMMENCING CONSTRUCTION. NO REPRESENTATION IS MADE THAT ALL EXISTING UTILITIES ARE SHOWN HEREON. THE ENGINEER ASSUMES NO RESPONSIBILITY FOR UTILITIES NOT SHOWN OR UTILITIES NOT SHOWN IN THEIR PROPER LOCATION. CONTRACTOR TO NOTIFY ENGINEER OF ANY CHANGES OR DISCREPANCIES.

Avoid overhead power line contact. It's costly.

**Call
before you
Overhead**

1-702-227-2929

Nevada Power
Environment and Safety
Services Department

Call before you Dig
Avoid cutting underground
utility lines. It's costly.

**Call
811**

1-800-227-2600
OR
1-702-455-7544

CLARK COUNTY TRAFFIC OPERATION

TOLL SOUTH LV, LLC

1140 TOWN CENTER DRIVE SUITE 250
LAS VEGAS, NV 89144
PHONE: 702-243-9800 FAX: 702-243-9610

C

Engineering

4325 Dean Martin Drive Suite 300, Las Vegas, NV 89103
PH#702 453 0800 FAX#702 453 0801

MONTECITO AT SUMMERLIN VILLAGE 23B PARCEL X
A SINGLE FAMILY RESIDENTIAL SUBDIVISION
THREE LINE PLAN & PROFILE - BESAME CT
STA: 24+90.00 - 30+00.00

NEVADA

DRAWING
P-10
SHT 30 OF 39
CLV DRAWING NUMBER
H# 53318
10744997

\\3110_Toll\0017_V23A_Parcel_X\CIVIL\IPS\S008_P07.dwg scarabay 5/17/14 3:37pm