
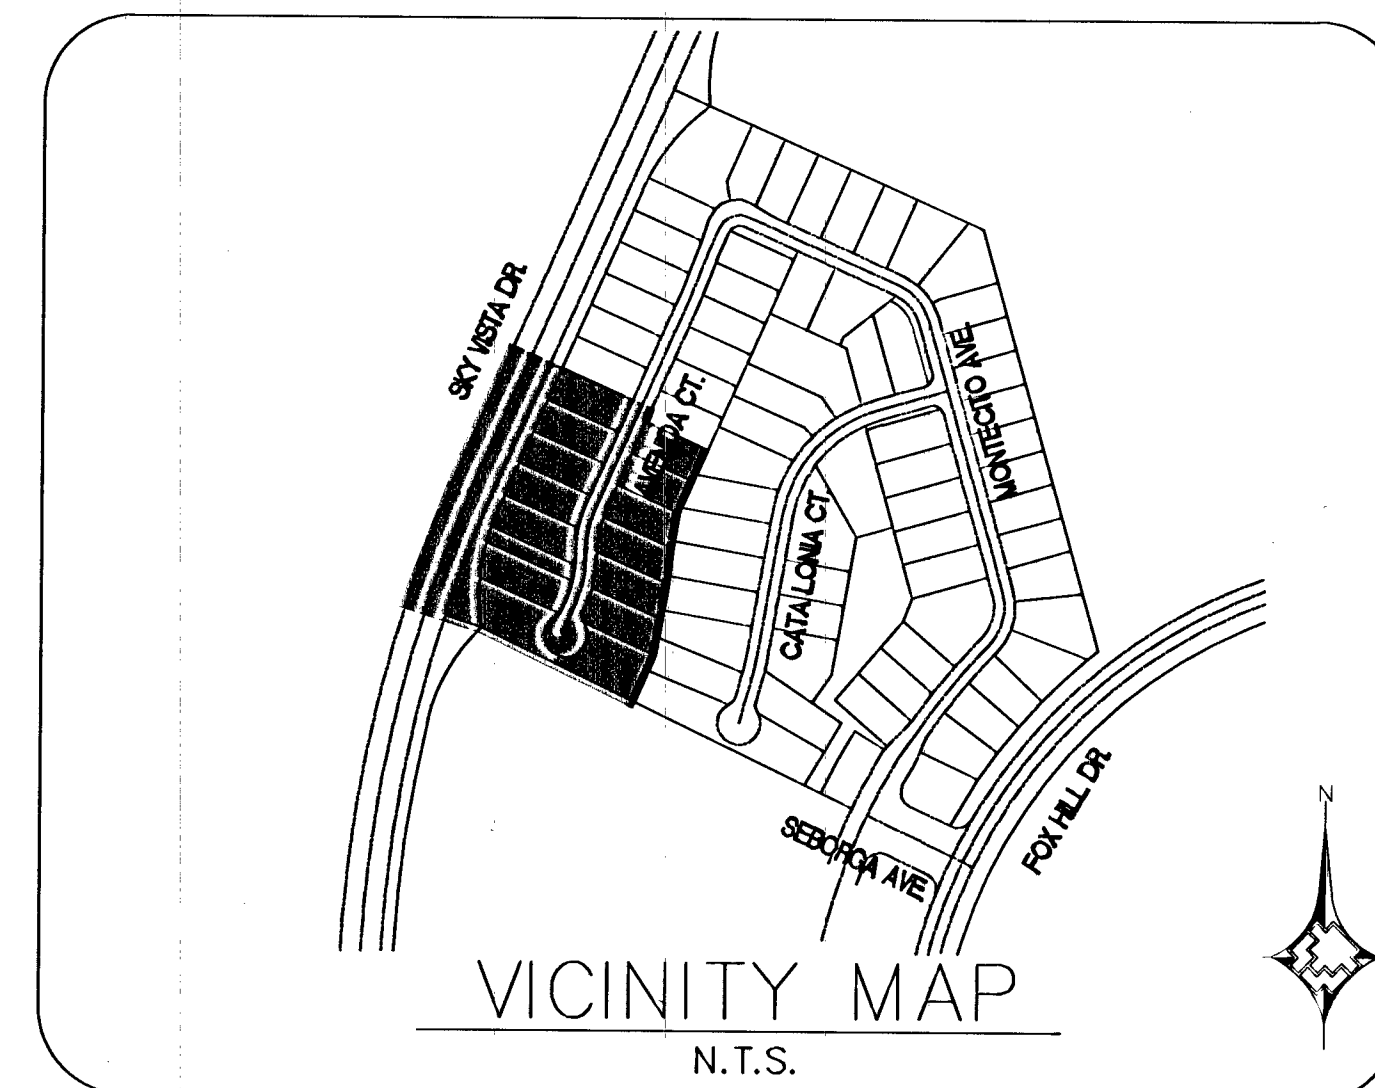


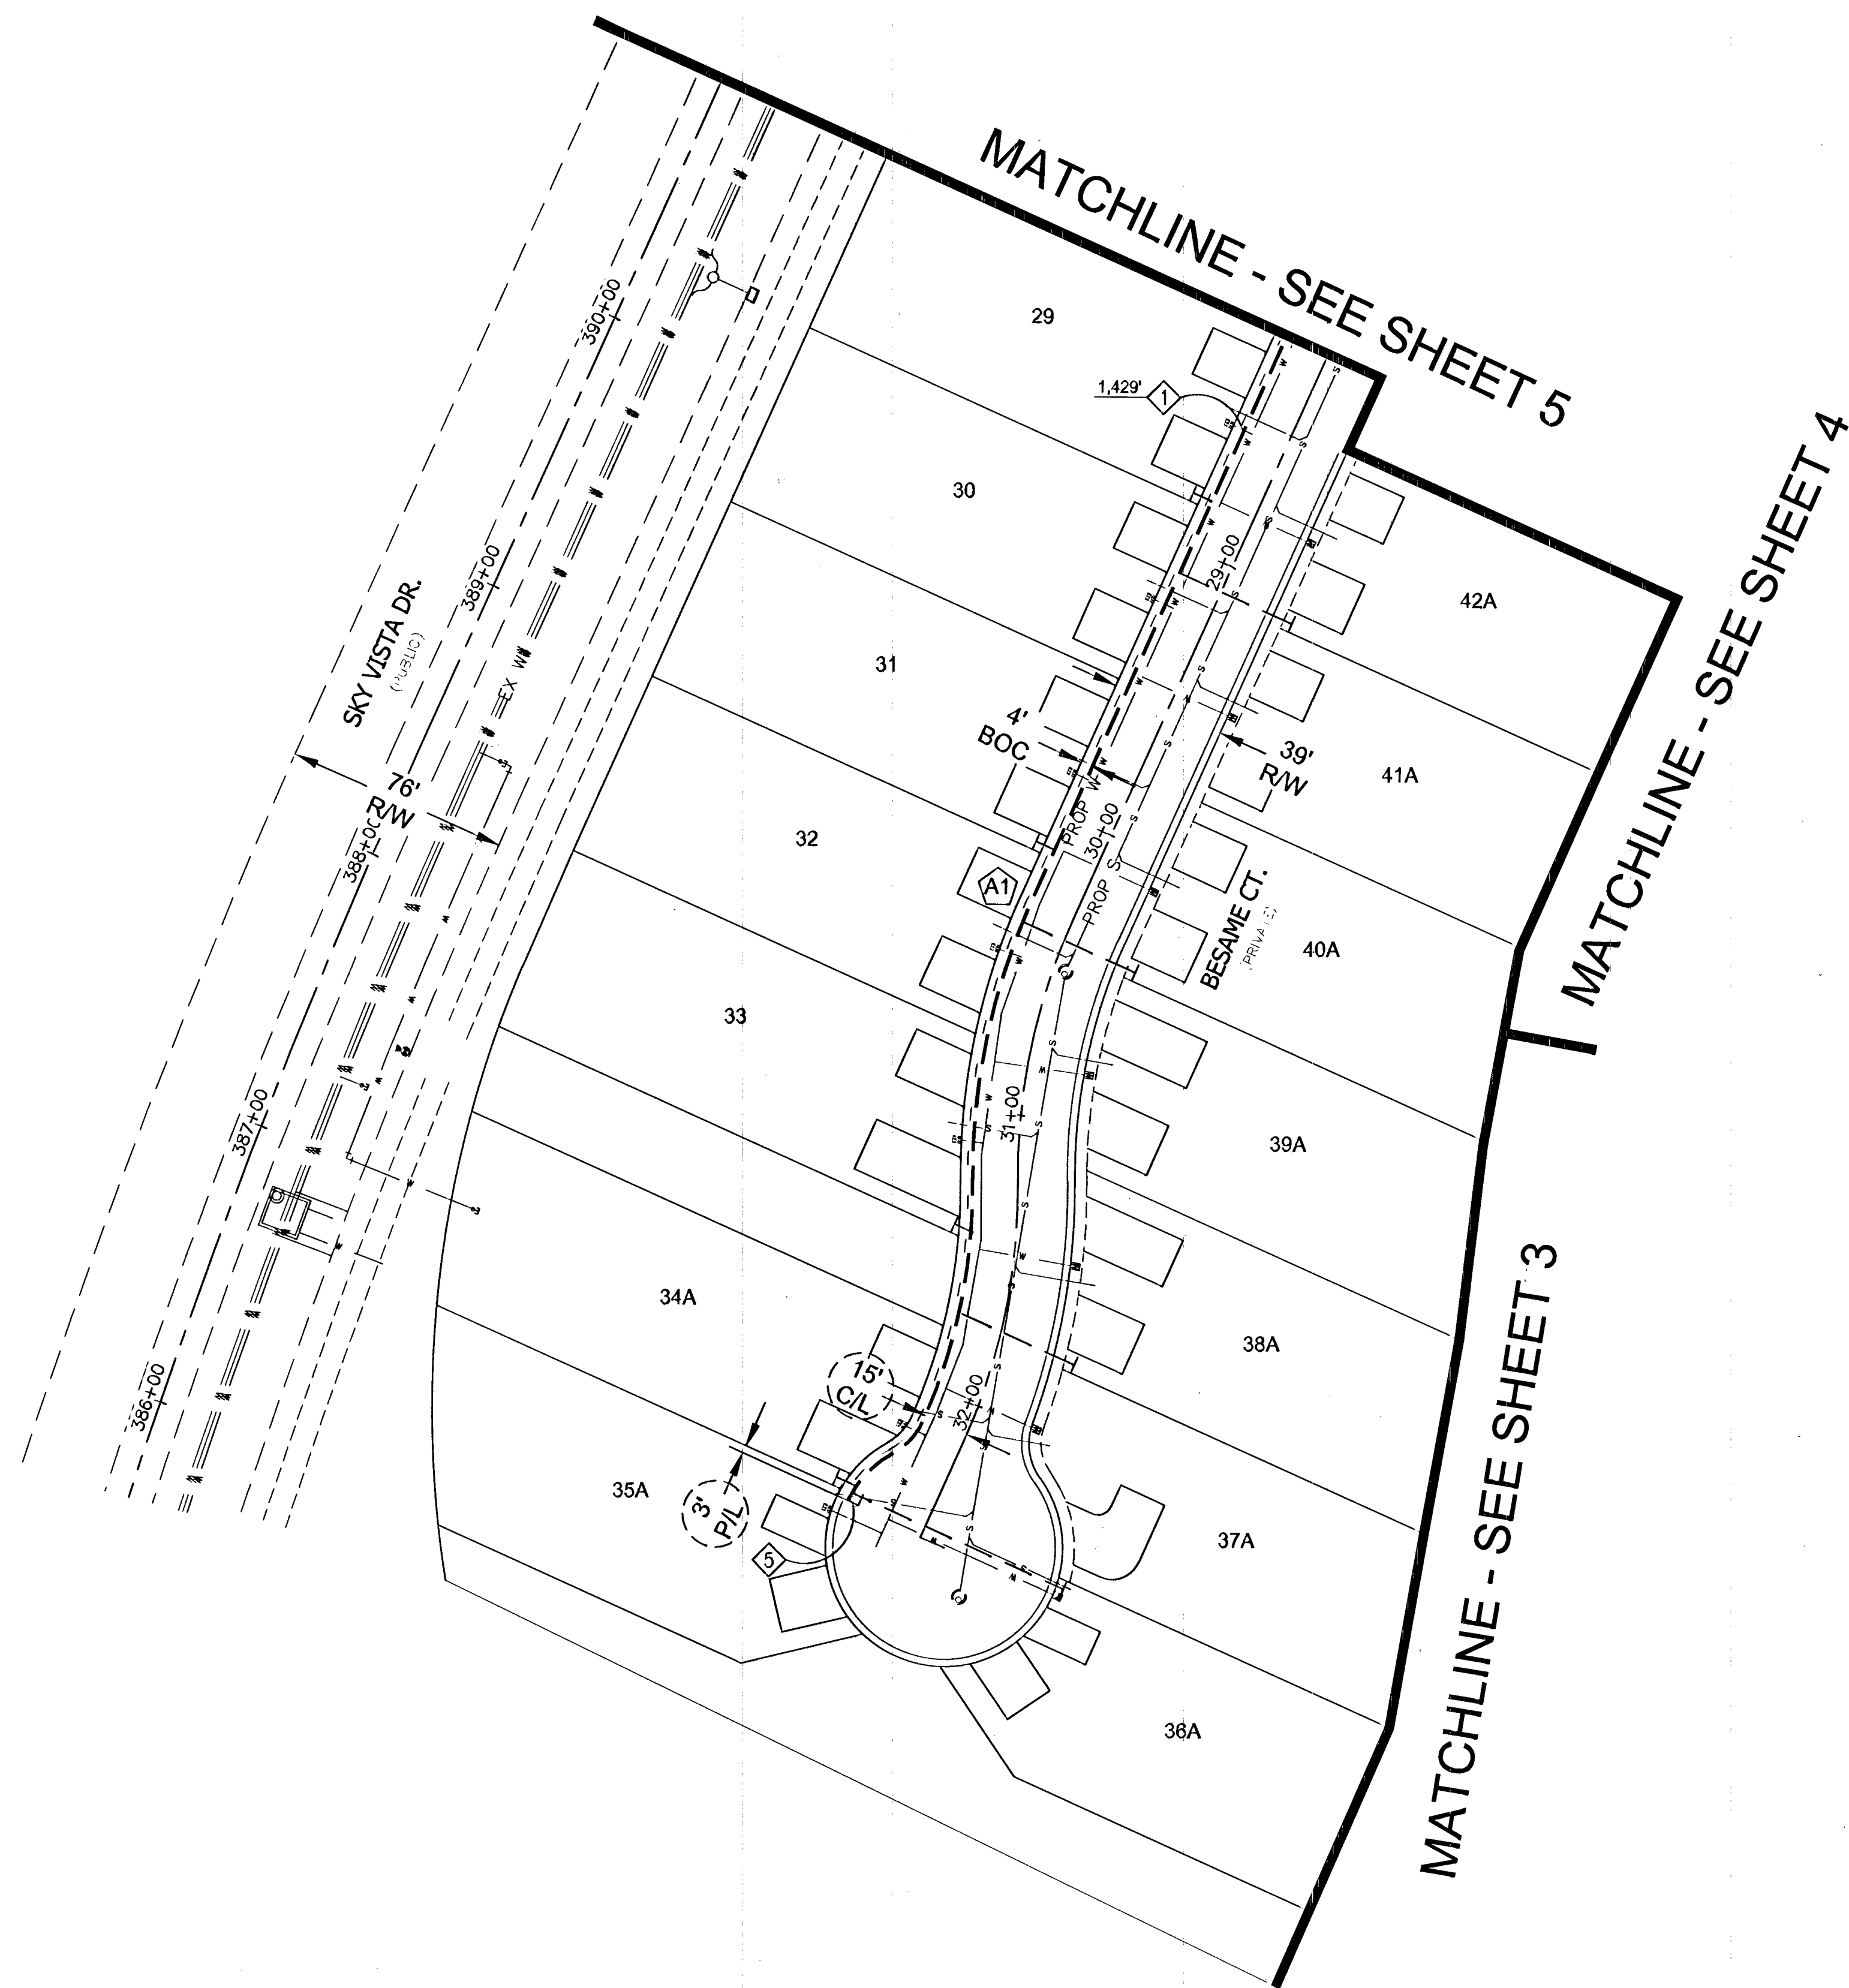


1 PROPOSED 2" PE MAIN

5 PROPOSED 2" PE CAP #140-3060

	EXISTING GAS LINE
	GAS LINE TO BE ABANDONED
	EXISTING GAS SERVICE
	PROPOSED MAIN GAS LINE (NEW)
	PROPOSED SERVICE LATERAL (NEW)
	PROPOSED SERVICE LINE (NEW)
	RIGHT OF WAY LINE
	STREET CENTERLINE
	PROPERTY LINE
	PAVEMENT CUT AND REPAIR
	BACK OF CURB
	MATCHLINE
	EXISTING ANODELESS RISER
	EXISTING ANODE RISER
	EXISTING GAS LIGHT
	EXISTING GAS VALVE

PAVEMENT REPAIR AND / OR BACKFILL SHALL CONFORM TO RTC:

A1 503

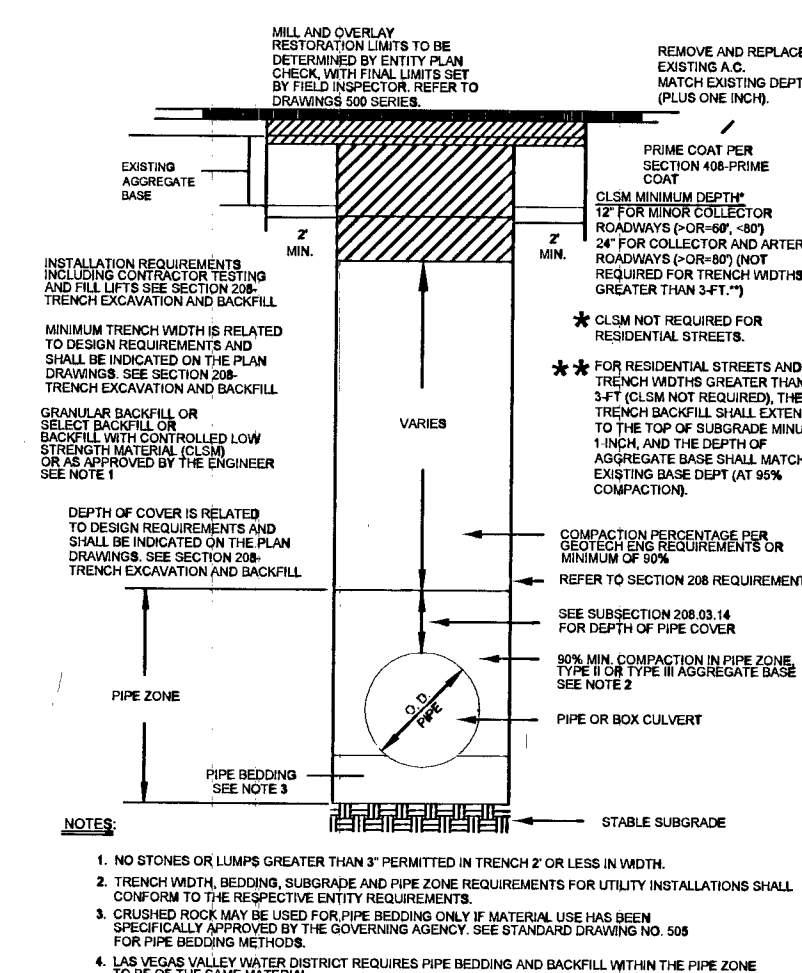

1.				
2.				
3.				
4.				
NO.	DESCRIPTION	BY	DATE	APPROVED
REVISIONS				



SOUTHWEST GAS CORPORATION

PROPERTY UNITS							
TAX CODES	UNIT NO.	UNIT TYPE	INSTL. PROPOSED	RETIRED PROPOSED	INSTL. COMPLETED	RETIRED COMPLETED	
SEE SHEET 2							

PIPE DIA. _____	TEST MEDIUM	TEST METHOD
PIPE LENGTH _____	☐ AIR	☐ GAUGE
PIPE TYPE _____	☐ NITROGEN	☐ CHART
MIN. DURATION _____	☐ WATER	☐ GAUGE/ PRESS REC SN# _____
	☐ SOAP	
TEST PRES. (PSIG) _____	START _____	END _____
TIME _____		
DATE _____		
PERFORMED BY _____		

I HAVE VISUALLY INSPECTED ALL HEATED FUSIONS, SOLVENT CEMENT,
MECHANICAL JOINTS, AND WELDS THAT I HAVE PERFORMED

NAME _____ DATE _____

SEE SHEET 2

AS-BUILTS ACCEPTED BY _____ DATE _____
POSTED BY _____ DATE _____
POSTING QC'D BY _____ DATE _____

INSPECTOR _____
FOREMAN _____
REVIEWED BY _____

SEE SHEET 2

PERMIT INFORMATION
CITY OF LAS VEGAS

TAX CODE
02-0200

323	1873454
LOCATION	ATLAS #/TITLE
T20S	x561y518
R59E	x561y520
S 27	x564y518
M D M	x564y520

ENGINEER/TECH: TAMI GARCIA		PHONE: 702-365-2152
ACCOUNT REP: SHANTE ANDERSON		PHONE: 702-528-8596
PROJECT CONTACT:		PHONE: 702-255-9207
SHEET NO: 6 OF 6	SCALE: 1" = 40'	DATE: 09/26/2014
DWN. BY: SEI	CHKD. BY:	APPVD. BY:

MONTECITO AT SUMMERLIN
VILLAGE 23B