

24+00 PROFILE 26+00

SEWER CONNECTION NOTE:
 ONE OR MORE SEGMENTS OF THE DOWNSTREAM SEWER SYSTEM THAT WILL SERVE THIS PROJECT HAS NOT BEEN COMPLETED AND/OR ACCEPTED FOR MAINTENANCE BY THE CITY OF LAS VEGAS. ANY WORK DONE ON THIS PROJECT PRIOR TO THE COMPLETION AND/OR ACCEPTANCE OF THE DOWNSTREAM SEWER SYSTEM(S) SHALL BE DONE AT THE DEVELOPER'S OWN RISK. THE CITY OF LAS VEGAS RESERVES THE RIGHT TO PREVENT THE PHYSICAL CONNECTION OF THIS PROJECT INTO THE DOWNSTREAM SEWER SYSTEM UNTIL ALL SEGMENTS HAVE BEEN COMPLETED AND ACCEPTED FOR MAINTENANCE. OR UNTIL SUCH TIME AS THEY ARE DEEMED AVAILABLE FOR SERVICE.

CURVE TABLE

CURVE	DELTA	RADIUS	LENGTH	TANGENT
C1	09°04'07"	800.00'	126.62'	63.44'
C2	09°04'07"	790.00'	125.04'	62.65'
C3	09°04'07"	818.50'	129.55'	64.91'
C4	09°04'07"	781.50'	123.70'	61.98'
C5	02°36'15"	781.50'	35.52'	17.76'
C6	03°09'15"	818.50'	45.06'	22.53'
C7	01°09'56"	818.50'	16.65'	8.33'
C8	09°00'00"	20.00'	31.42'	20.00'




MH COORDINATES

MH#	NORTH	EAST
MH #13	524,612.347	575,889.987
MH #16	524,829.652	575,907.361


SIDEWALK RAMP TRANSITION LENGTHS

RAMP	"A"	"B"	SLOPE
◇	8.0'	8.0'	0.64%
◇	8.0'	8.0'	-0.50%


PER SUMMERLIN STD. DWG. NO. S-77 (CASE 1)

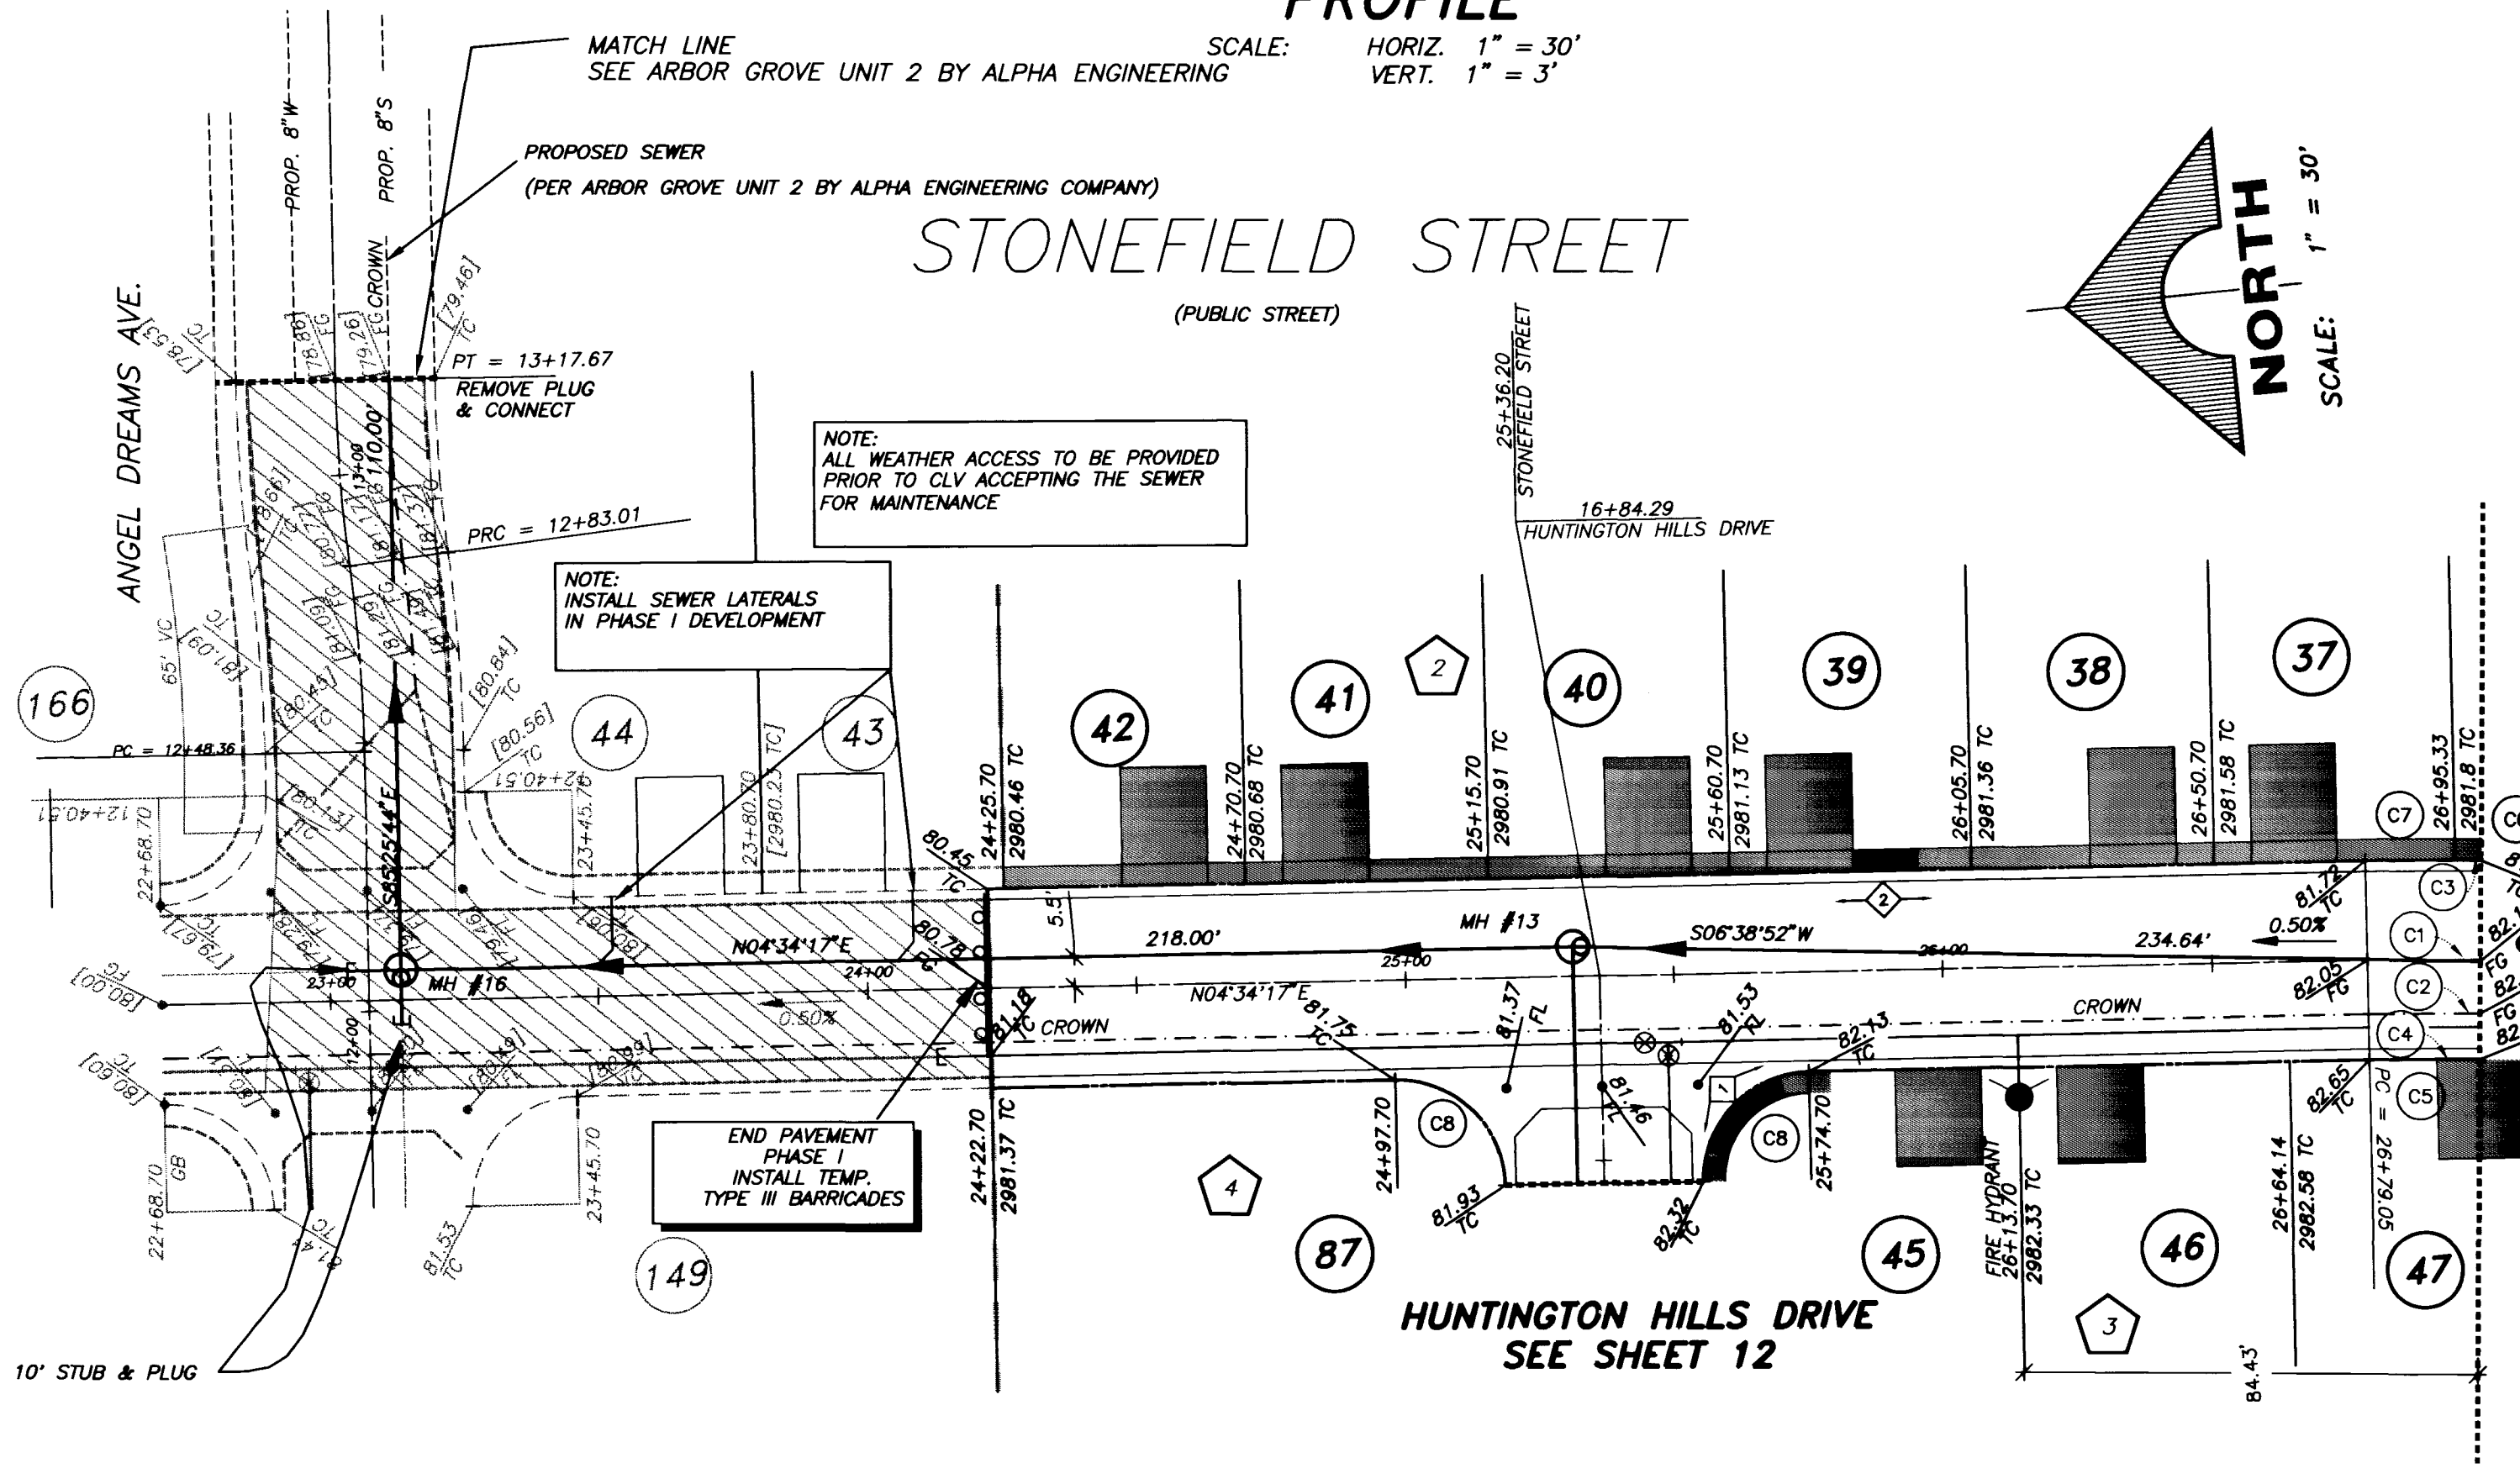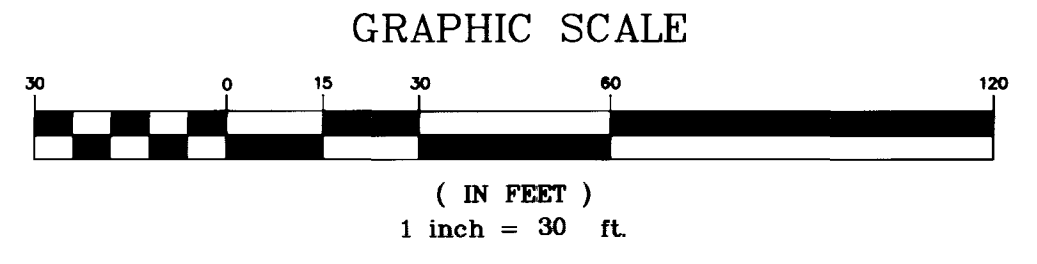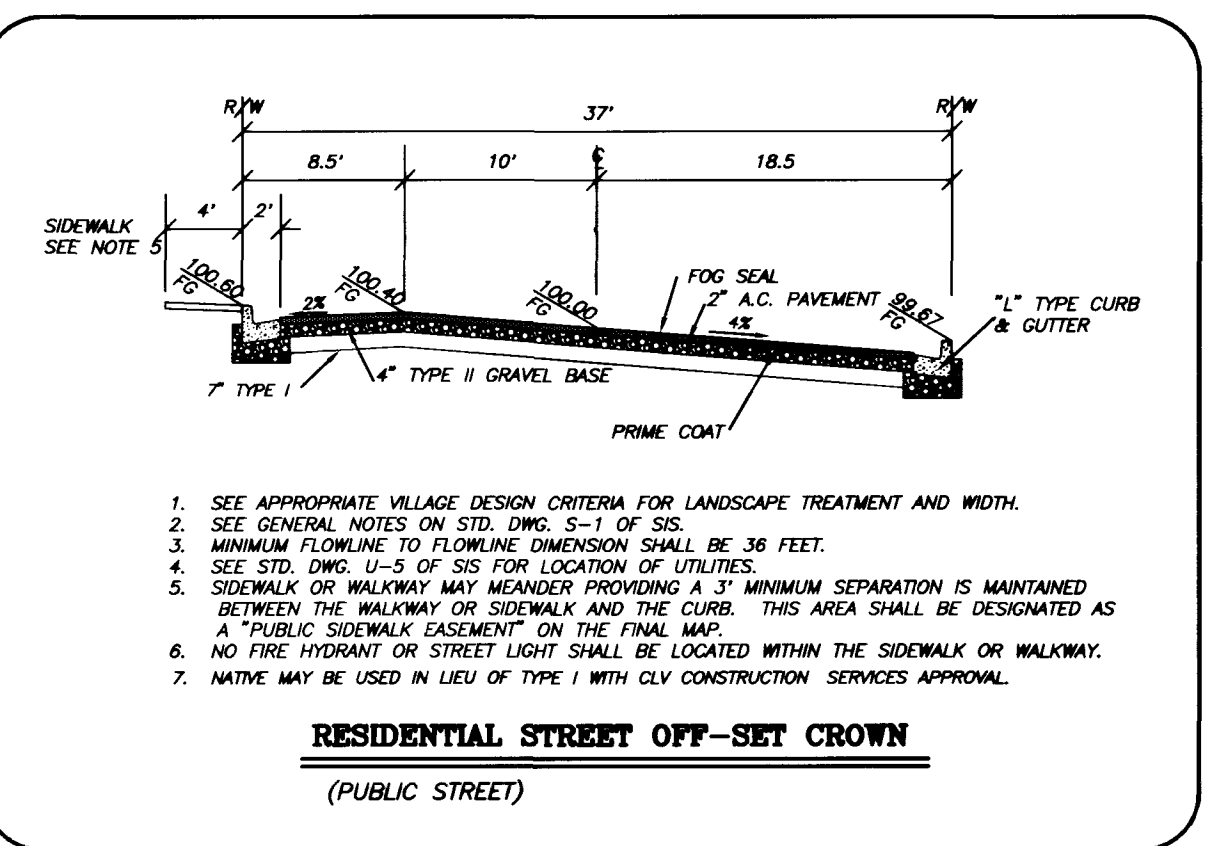

MATCH LINE - STA. 27+00
 SEE SHEET 9

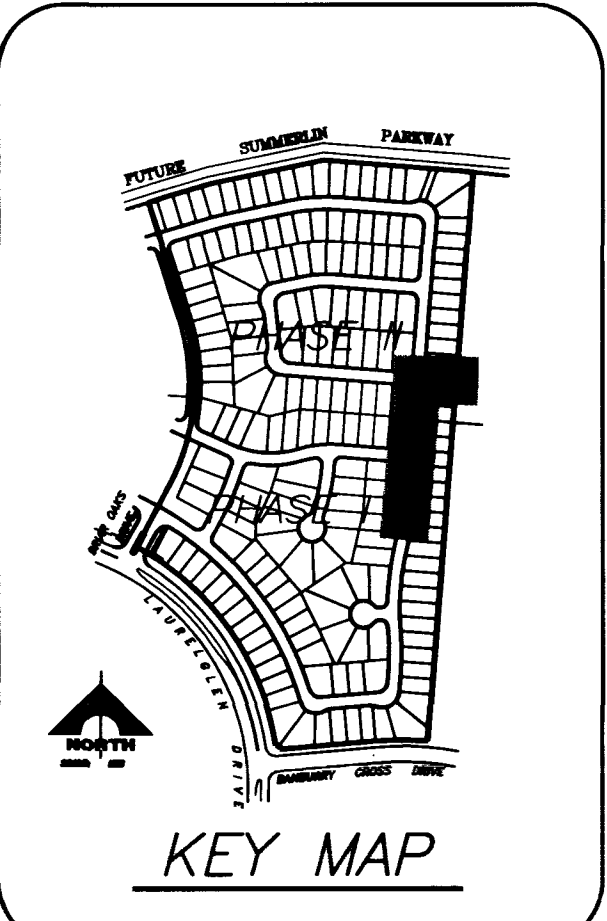



REV	DATE	DESCRIPTION	CL	DATE

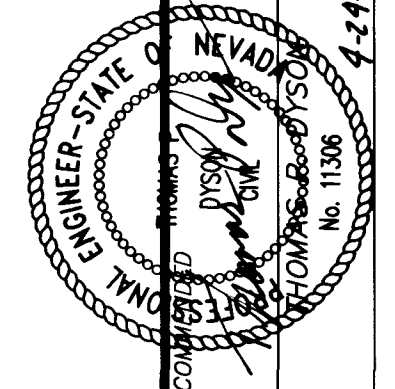

G.C. WALLACE, INC.
 Engineering/Architecture
 1555 SOUTH HANDEVY BLVD./LAS VEGAS, NEVADA 89102

COLEMAN HOMES
 OAK HILLS AT SUMMERLIN - PHASE I
 STONEFIELD STREET
 STA. 24+22.70 TO STA. 27+00


SHEET
10
 OF 24 SHEETS

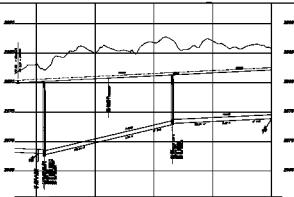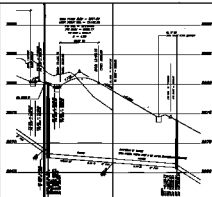


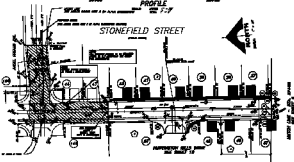


