


BENCHMARK				
NO.	DESC.	NO.	NO.	DATE
1	CL. 1000' BENCH & PLATE IN TOP OF CURB NW SIDE OF 1554 OF TOWN CENTER DRIVE & 330TH CIRCLE ISLAND.	2725.823	2726.37	2726.19
SUMMERLIN DATUM USED FOR THIS PROJECT				

BASIS OF BEARING

NORTH 152.346° EAST, BEING THE BEARING OF THE CENTERLINE OF ANASAZI DRIVE AS SHOWN BY MAP THEREON ON FILE IN BOOK 63, PAGE 92 OF PLATS IN THE CLARK COUNTY NEVADA RECORDERS OFFICE.




Call before you dig
1-800-227-2600
UNDERGROUND SERVICES (CUM)

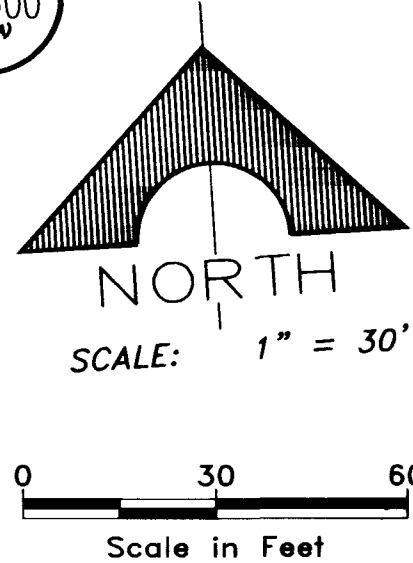







CURVE TABLE				
No.	Radius	Delta	Length	Tangent
C1	50.00'	25°50'31"	22.55'	11.47'
C2	50.00'	17°24'50"	15.20'	7.66'
C3	50.00'	23°34'41"	20.58'	10.44'
C4	50.00'	35°22'15"	30.87'	15.94'
C5	50.00'	35°30'56"	30.99'	16.01'
C6	50.00'	03°57'49"	3.46'	1.73'
C7	50.00'	115°50'31"	101.09'	79.77'
C8	48.50'	90°00'00"	76.18'	48.50'
C9	30.00'	90°00'00"	47.12'	30.00'

MATCH LINE - STA. 15+65.08
SEE SHEET 12

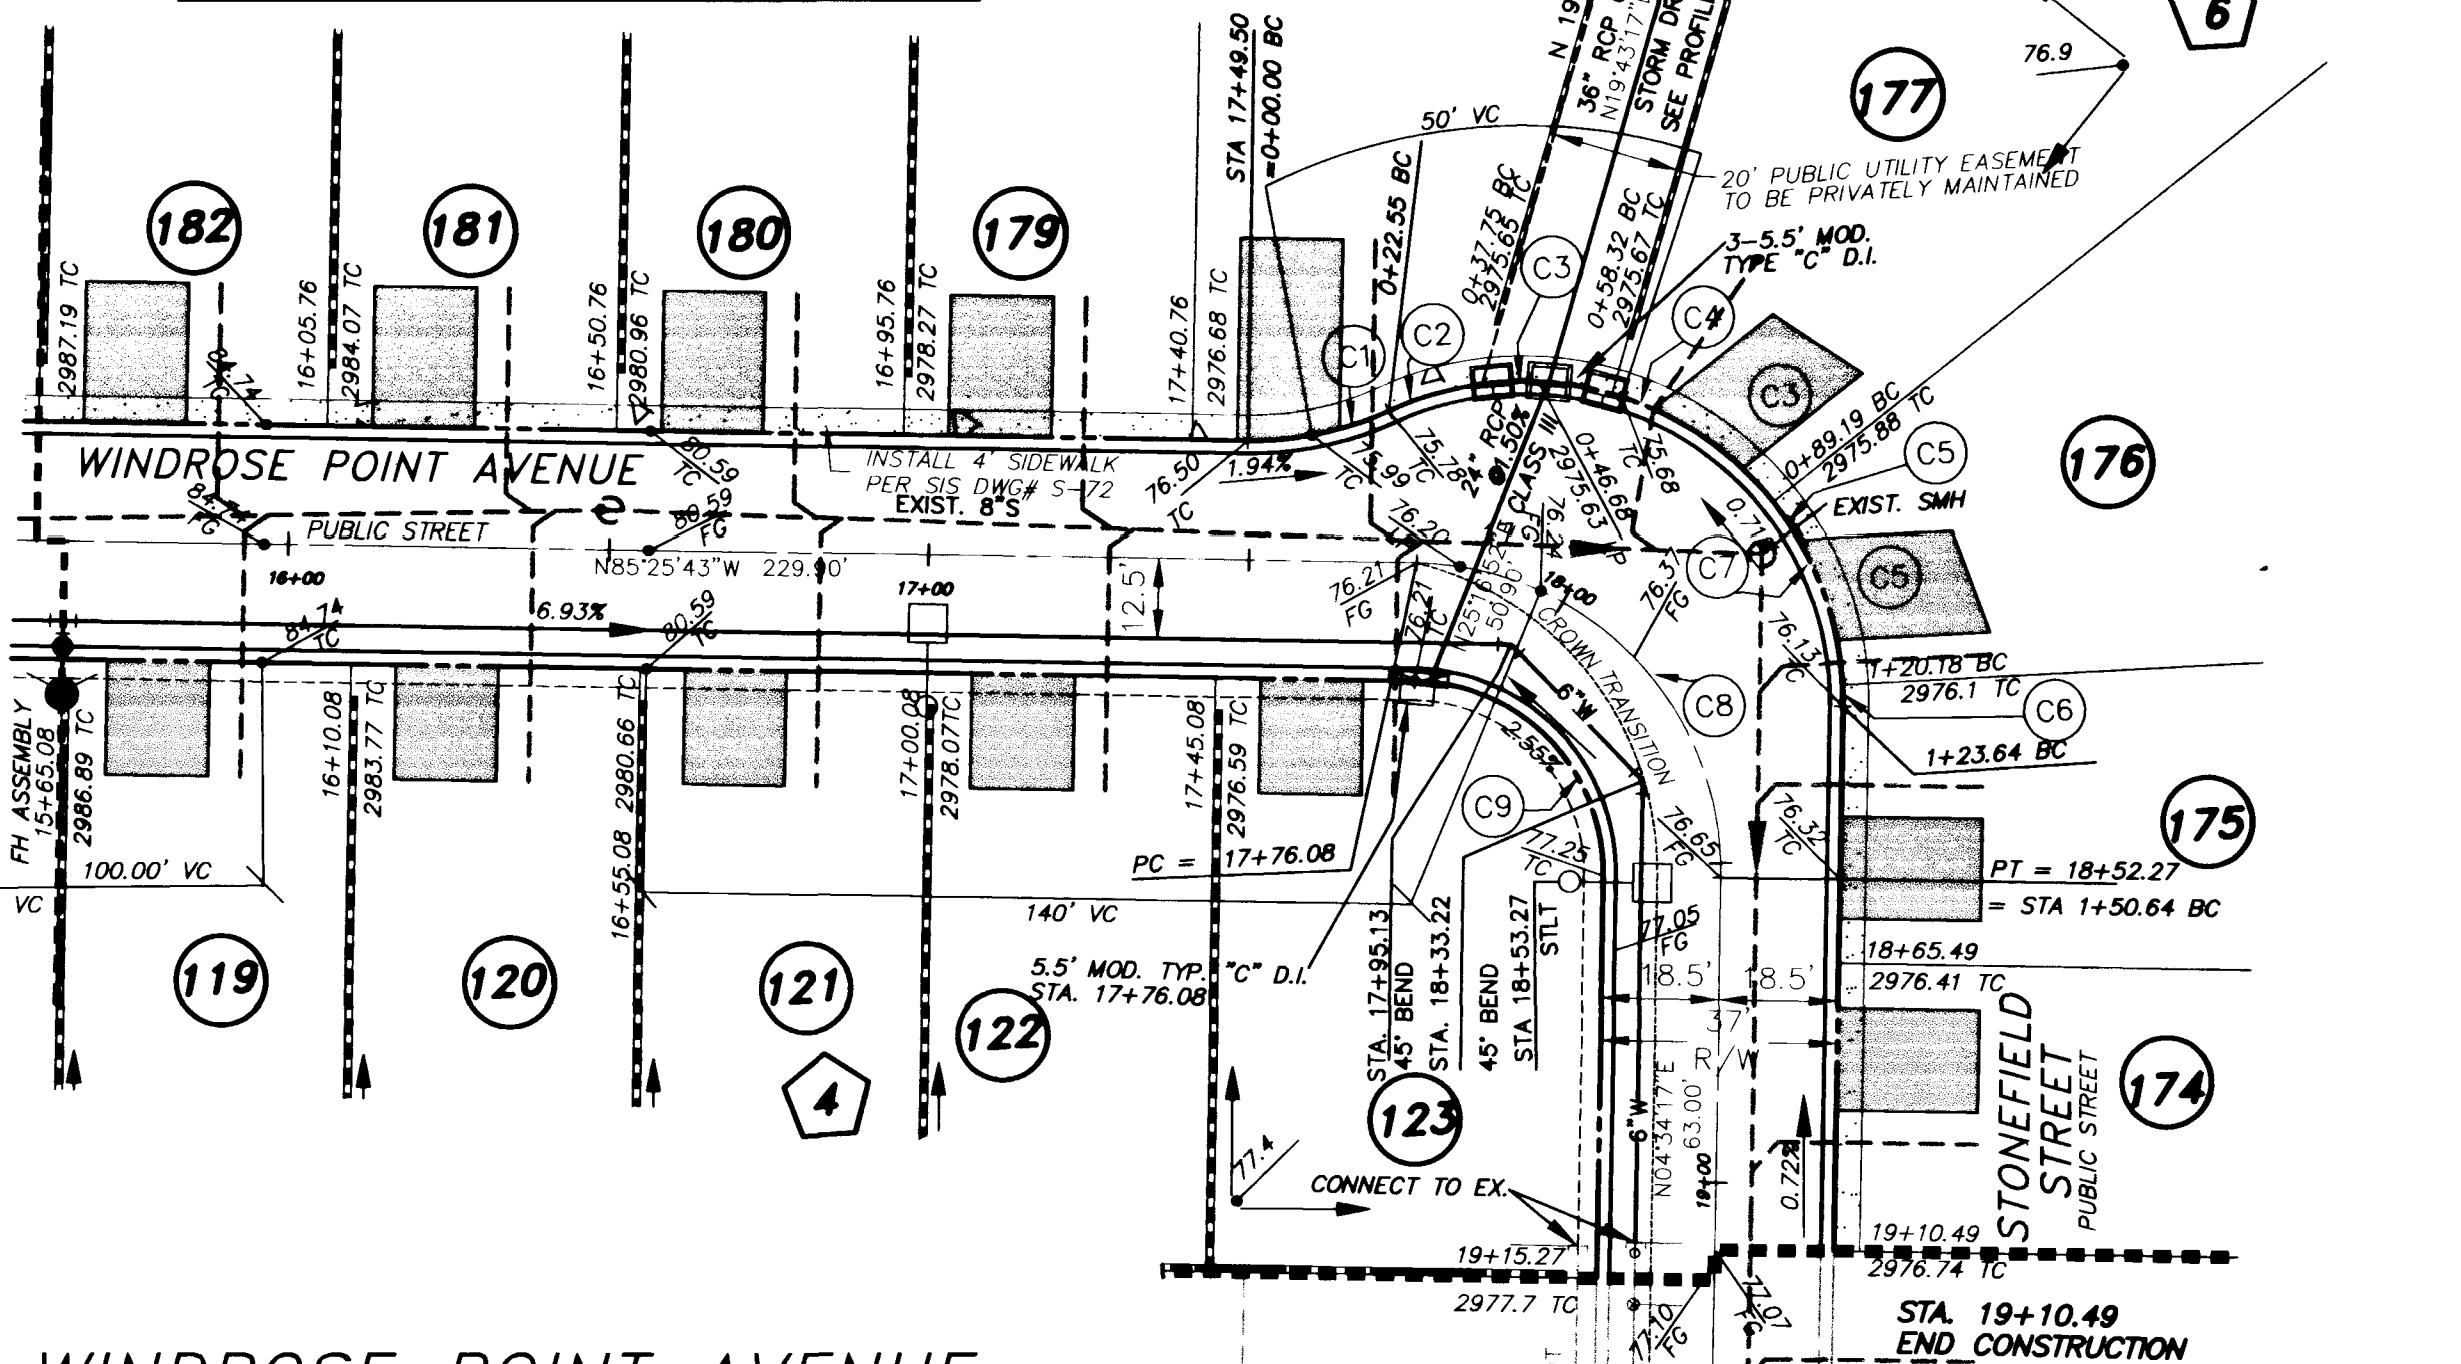

WINDROSE POINT AVENUE
PUBLIC STREET

SEE COLEMAN HOMES OAK HILLS AT SUMMERLIN
PHASE II, ON FILE AT THE
CITY OF LAS VEGAS
FILE # 107Y-4506-2

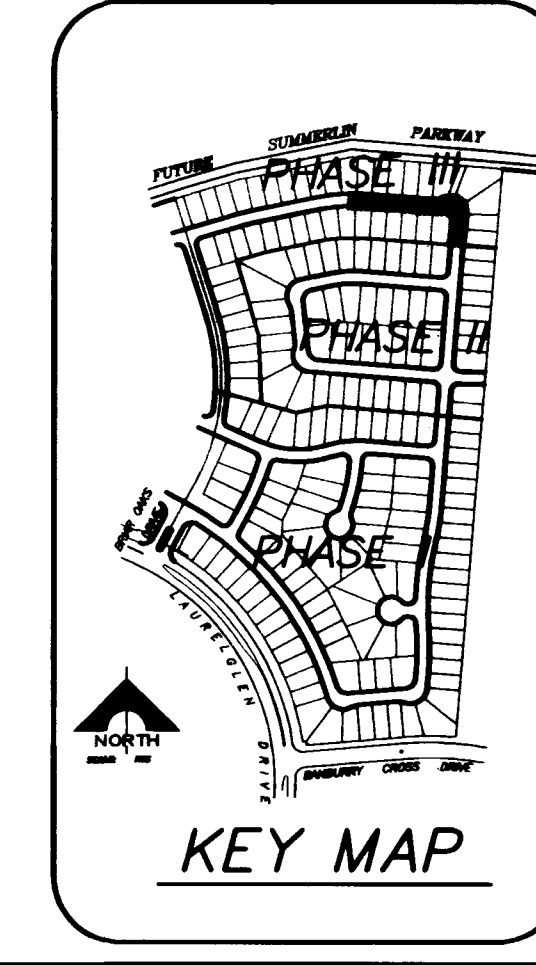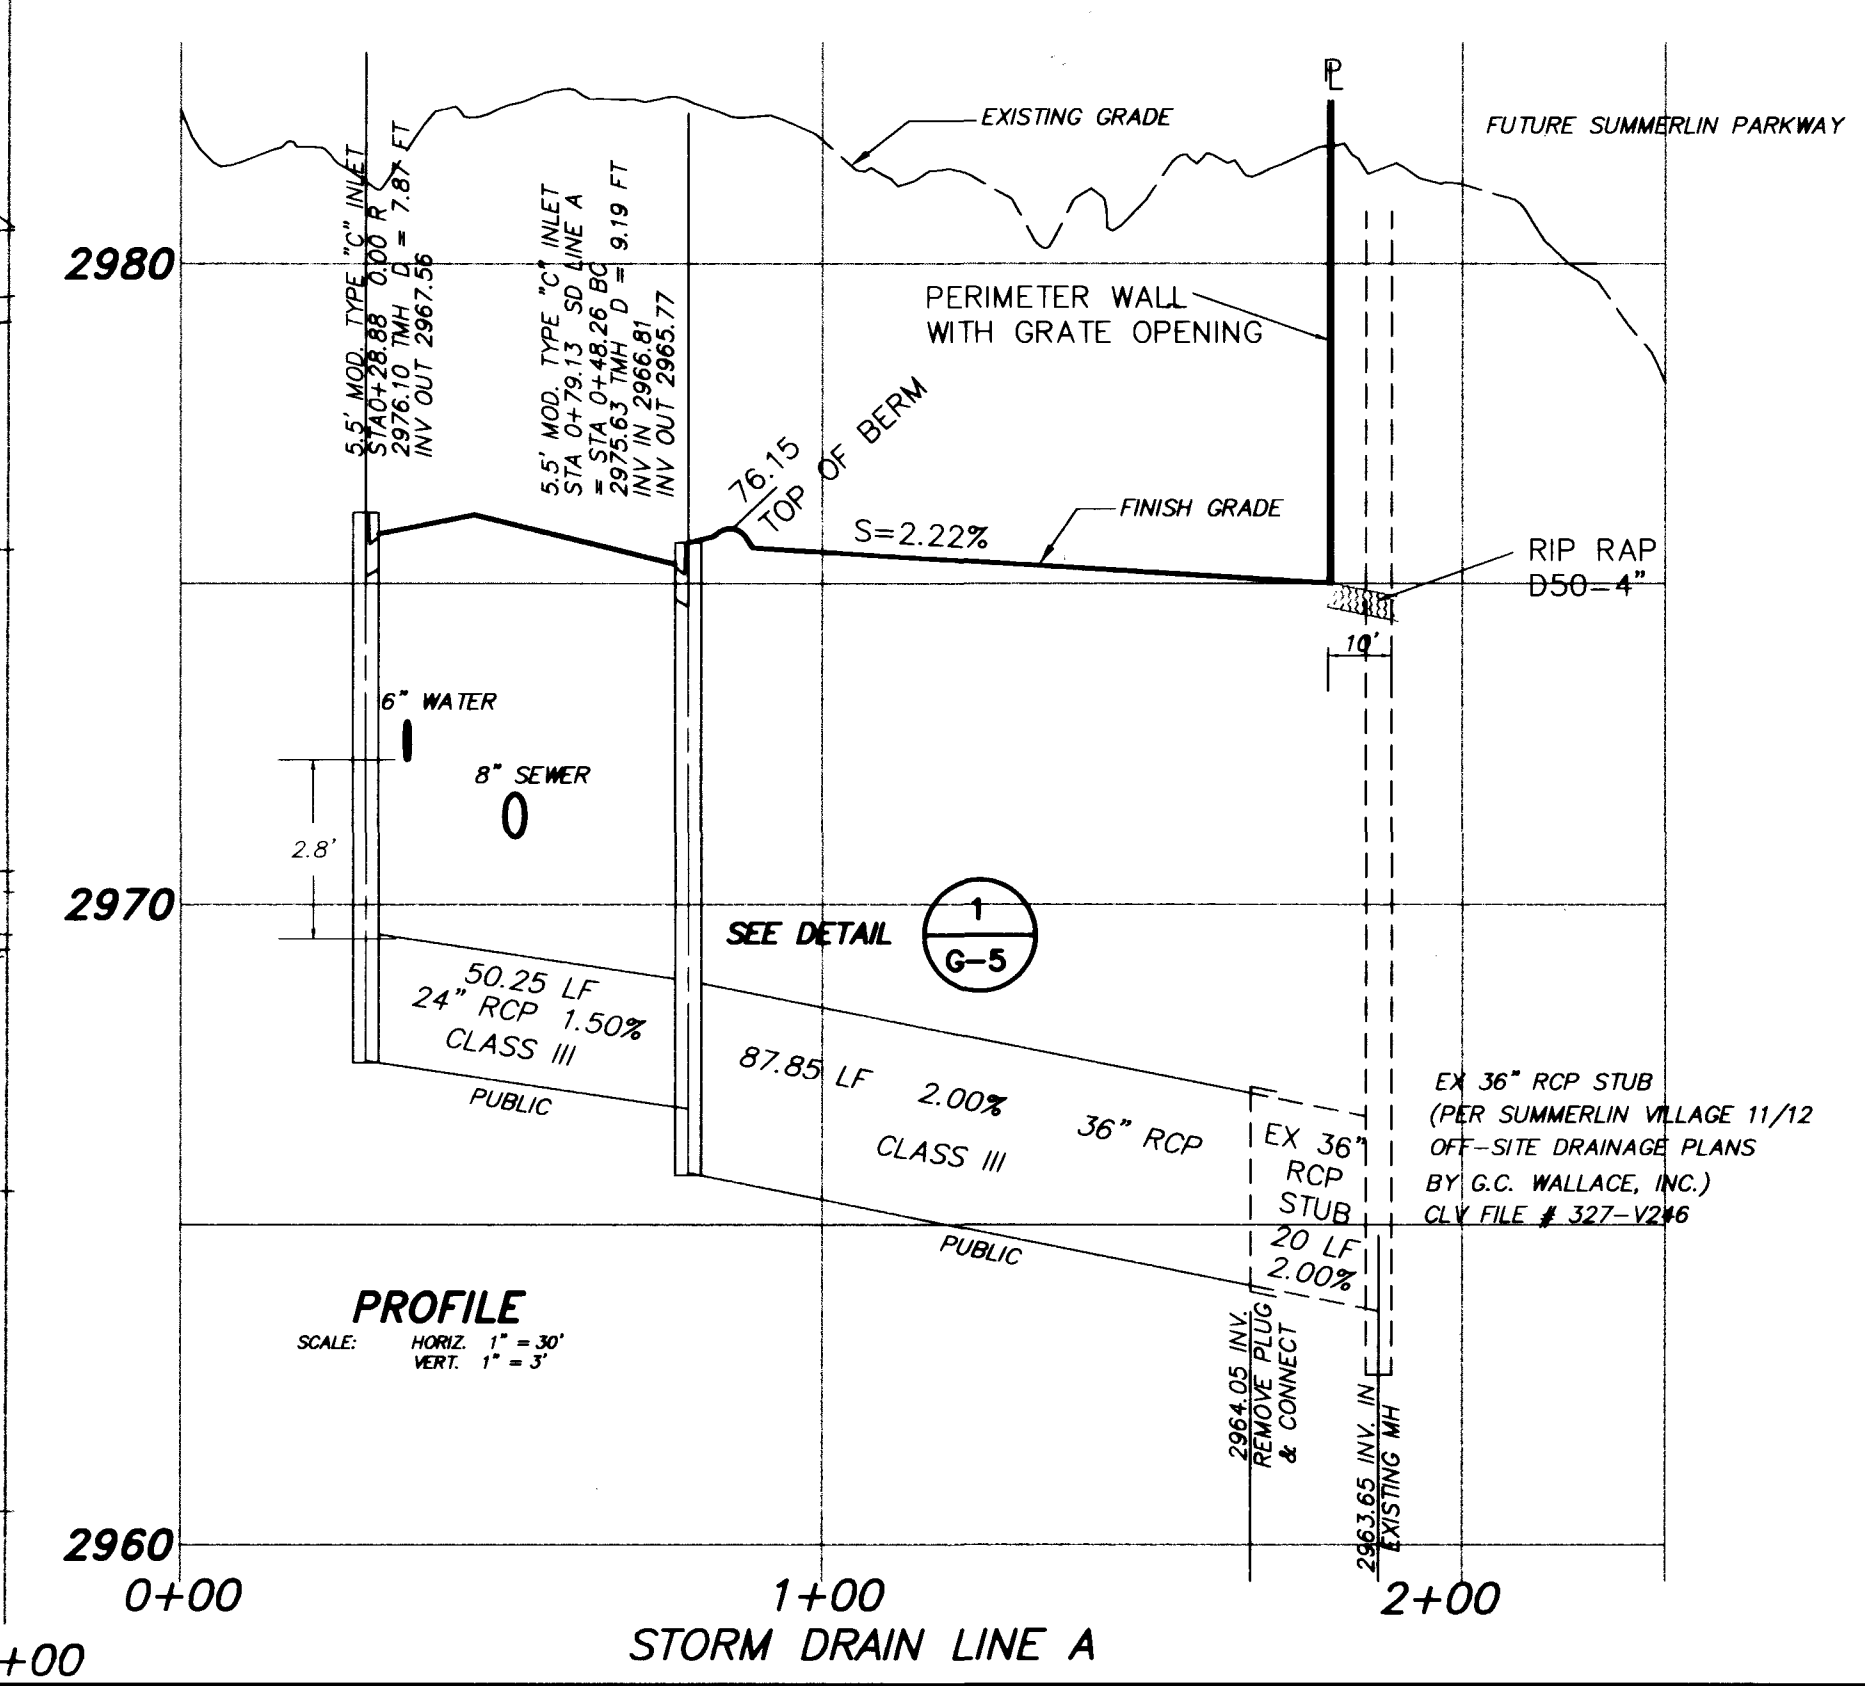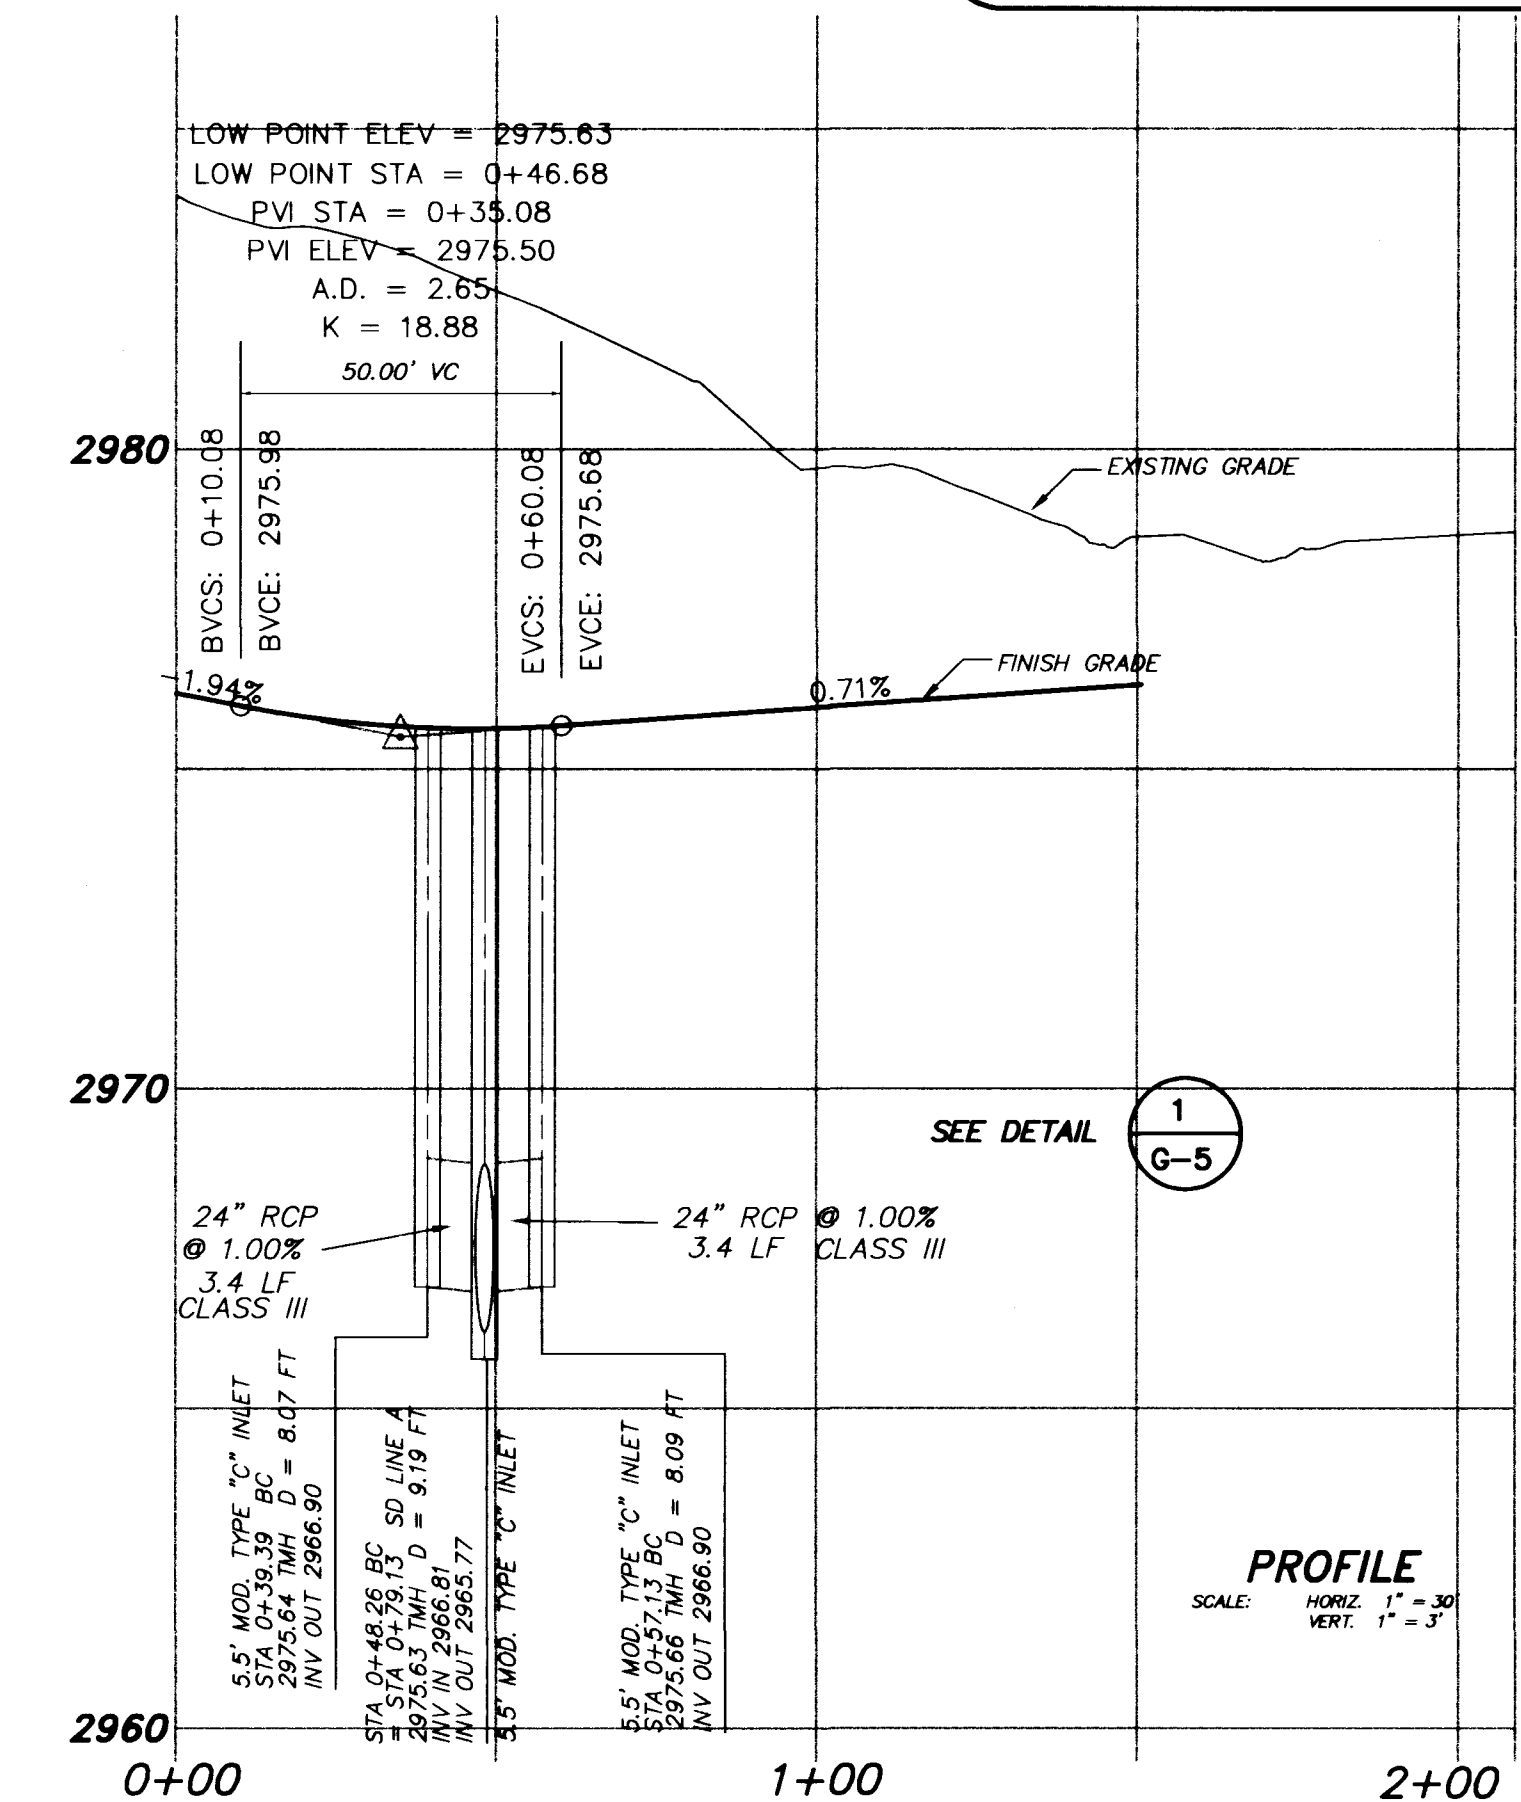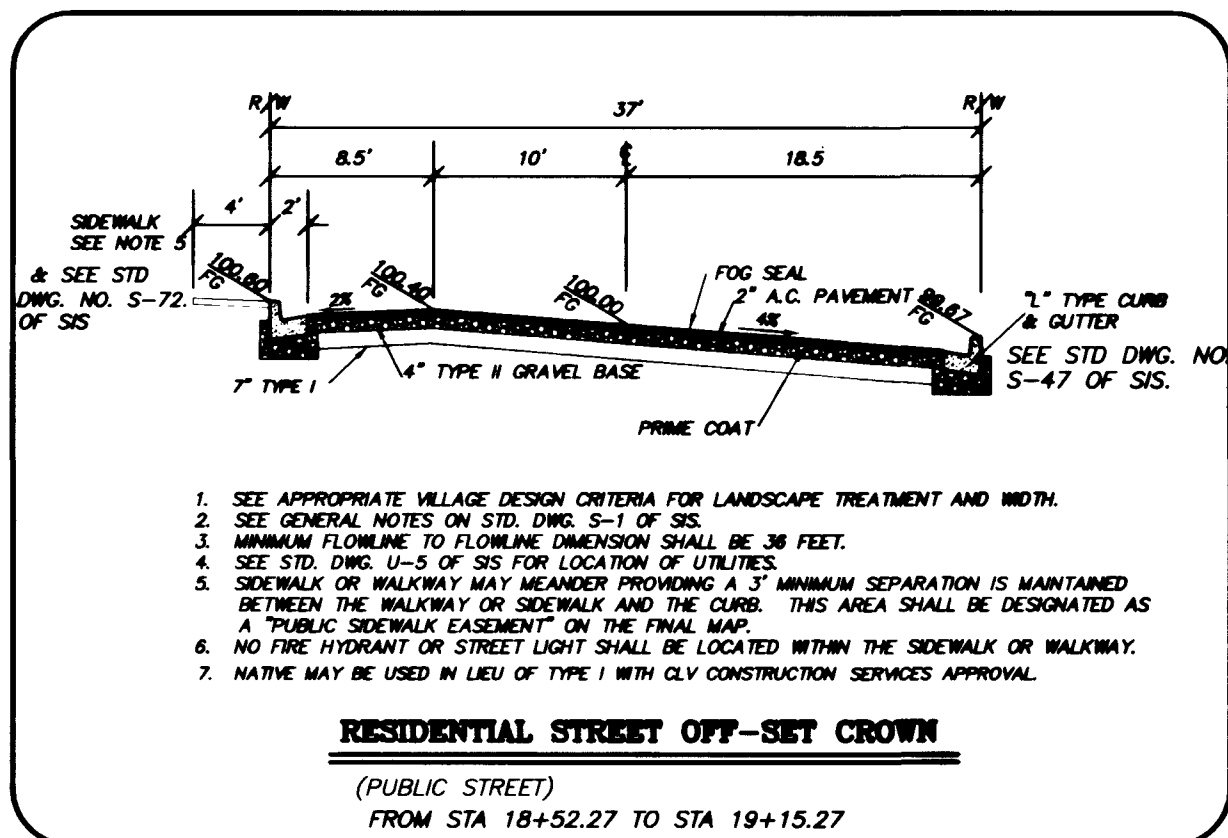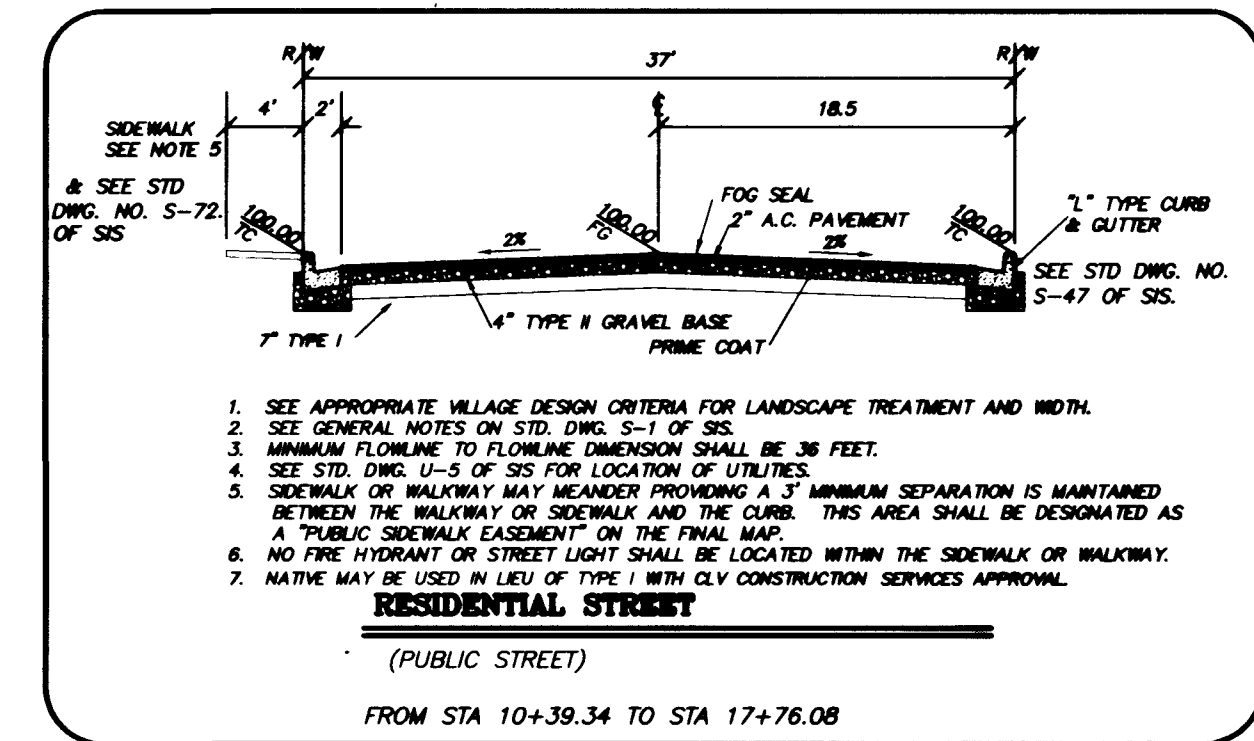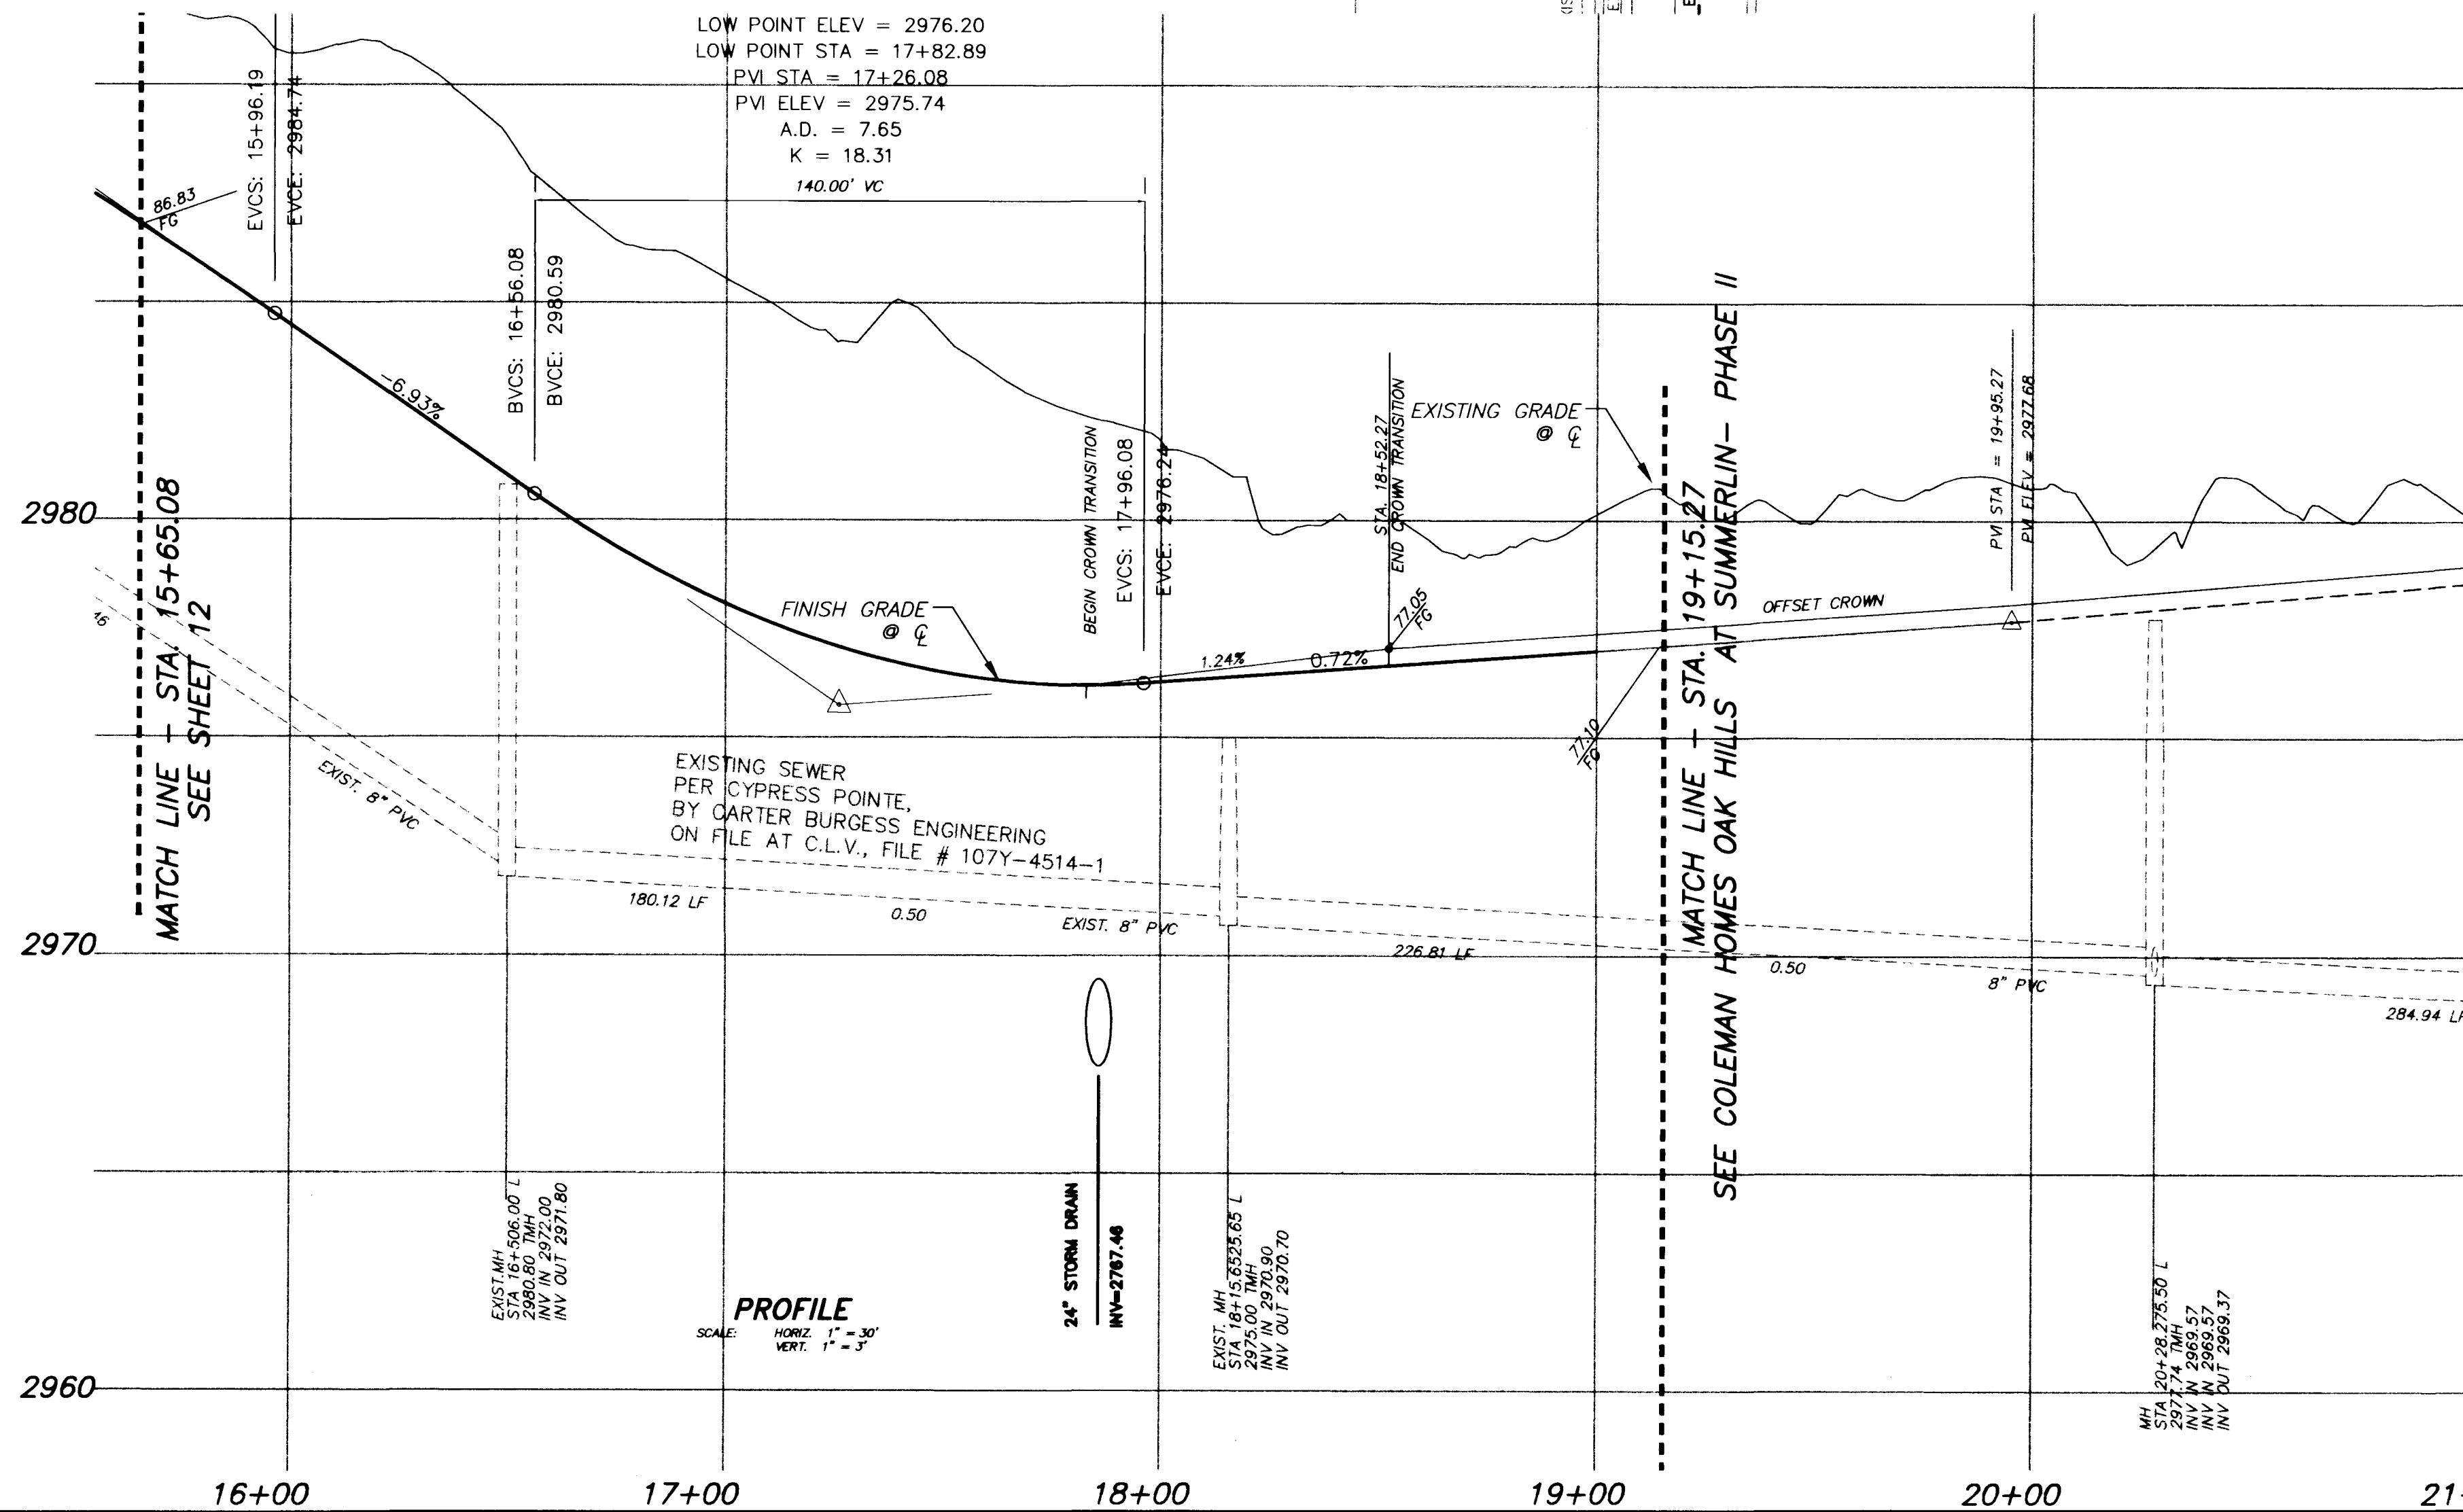

COLEMAN HOMES		G.C. WALLACE, INC. Engineering/Architecture 1555 SOUTH RAINBOW BLVD./LAS VEGAS, NEVADA 89102 (702) 363-1200	
WINDROSE POINT AVENUE AND STONEFIELD STREET STA. 15+65.08 TO STA. 19+10.49		OAK HILLS AT SUMMERLIN - PHASE III	
DRAWN BY: GCW	DESIGNED BY: GCW	CHECKED BY:	PROJECT NO: 743.162
SHEET 13 OF 13 SHEETS		SCALE: 1" = 30' HORIZ. 1" = 3'	
SHEET S-2		DRAWING NO. 107Y-4506-3	

REVISIONS

NO.	DATE	DESCRIPTION
1	10/1/68	ISSUED FOR BIDDING

CLINT 10012

NO.	DATE	DESCRIPTION
1	10/1/68	ISSUED FOR BIDDING











WINDROSE POINT AVENUE

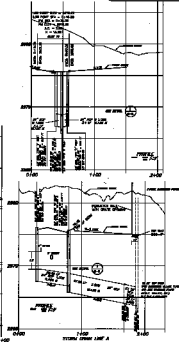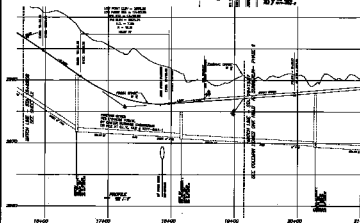

COLLEEN HANSEN

D.C. WALLACE, INC.


