
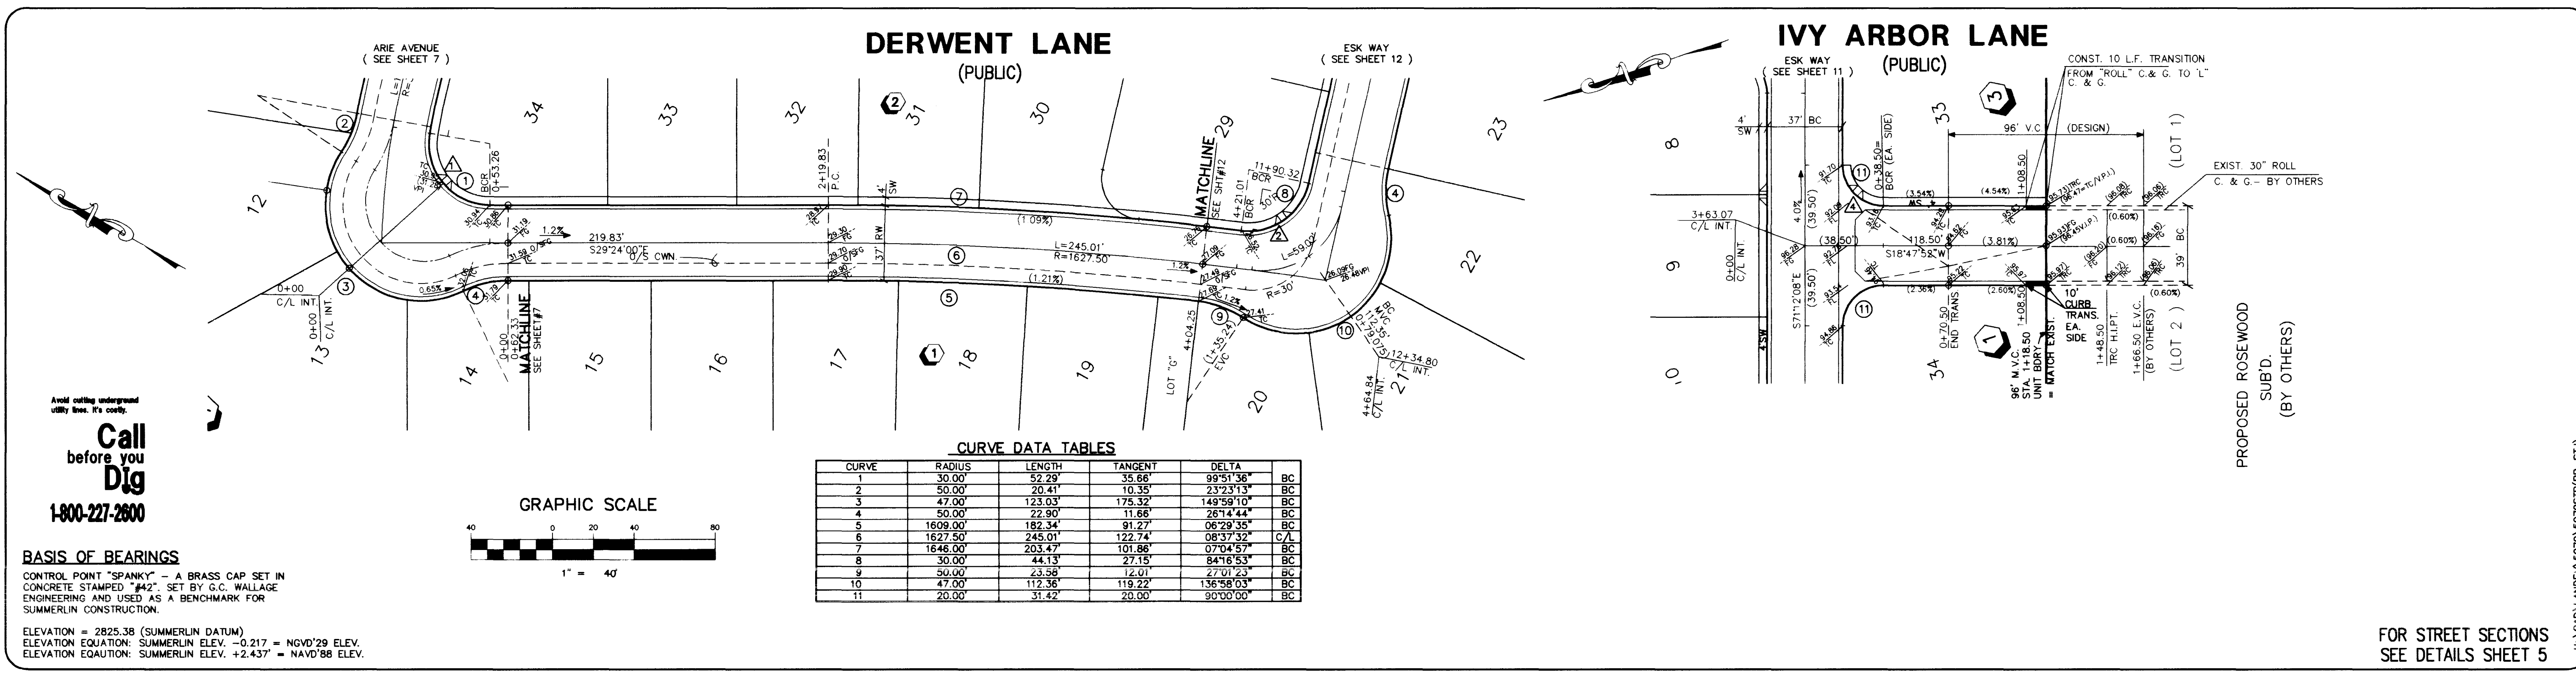


H:\CAD\LANE\150701507051P.MEG A02 15:46:14 1997 PLOTTED BY: DLG

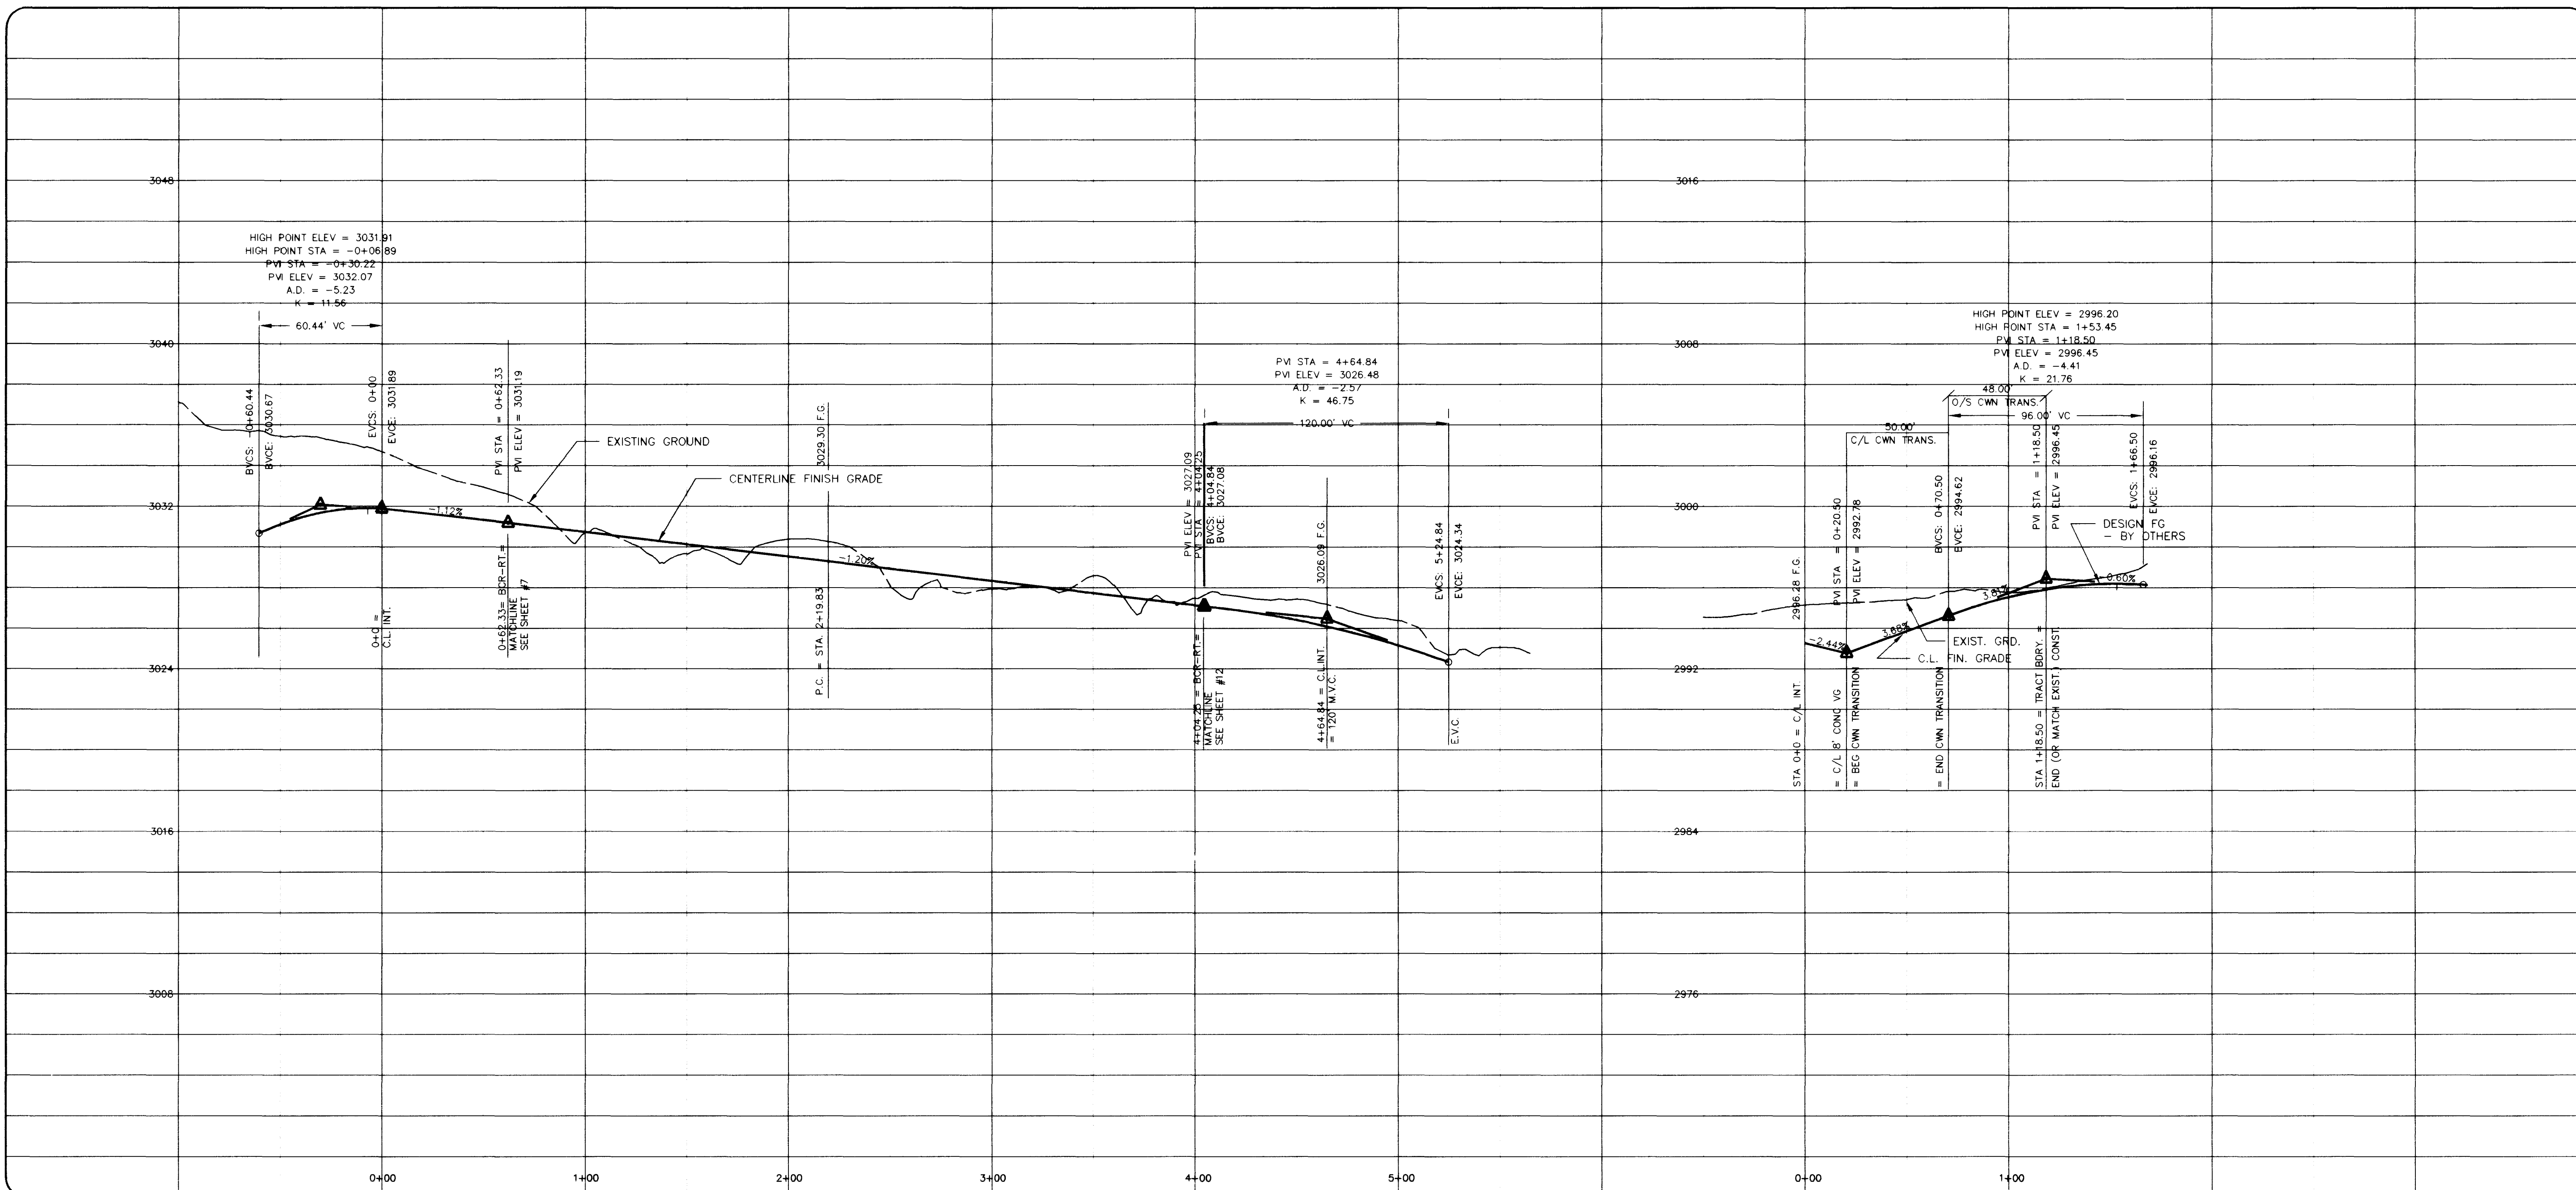


CURVE DATA TABLES

CURVE	RADIUS	LENGTH	TANGENT	DELTA	BC
1	30.00'	52.29'	35.66'	99°51'36"	BC
2	50.00'	20.41'	10.35'	23°23'13"	BC
3	47.00'	123.03'	175.32'	149°59'10"	BC
4	50.00'	22.90'	11.86'	28°14'44"	BC
5	1609.00'	182.34'	91.27'	06°29'35"	BC
6	1627.50'	245.01'	122.74'	08°37'32"	C/L
7	1648.00'	203.47'	101.86'	07°04'57"	BC
8	30.00'	44.13'	27.15'	84°16'53"	BC
9	50.00'	23.58'	12.01'	27°01'23"	BC
10	47.00'	112.36'	119.22'	136°58'03"	BC
11	20.00'	31.42'	20.00'	90°00'00"	BC

Call before you Dig
1-800-227-2600

BASIS OF BEARINGS
CONTROL POINT "SPANKY" - A BRASS CAP SET IN CONCRETE STAMPED "#42", SET BY G.C. WALLAGE ENGINEERING AND USED AS A BENCHMARK FOR SUMMERLIN CONSTRUCTION.
ELEVATION = 2825.38 (SUMMERLIN DATUM)
ELEVATION EQUATION: SUMMERLIN ELEV. - 0.217 = NAVD'29 ELEV.
ELEVATION EQUATION: SUMMERLIN ELEV. + 2.437' = NAVD'88 ELEV.

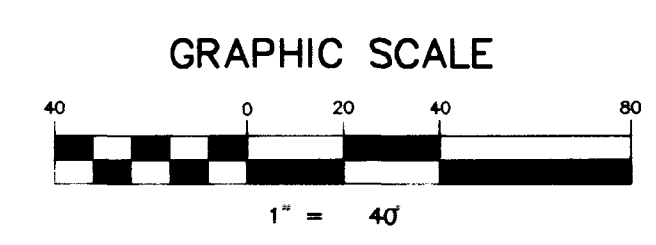

KAUFMAN & BROAD
CITY OF LAS VEGAS, NEVADA

CONSULTING ENGINEERS • PLANNERS • LAND SURVEYORS
2727 SOUTH RAINBOW BOULEVARD
LAS VEGAS, NEVADA 89102-5148 PHONE (702) 873-7550 FAX (702) 362-2597

vtm nevada

STREET PLAN & PROFILE
DERWENT LANE / IVY ARBOR LANE

OAK KNOLL
SUMMERLIN VILLAGE 11/12

SEAL

4-3-97

WO NO. **5070**
BY **JM/DLG**
DATE **OCT. 96**
SCALE: HORIZ. 1"=40'
VERT. 1"=4'

SHEET **13** OF 26 SHEETS

FOR STREET SECTIONS SEE DETAILS SHEET 5

6297

1074-4509

