


H:\CAD\LANE\15070\5070\51P.MXD Apr 02 16:09:39 1997 PLOTTED BY: DLG

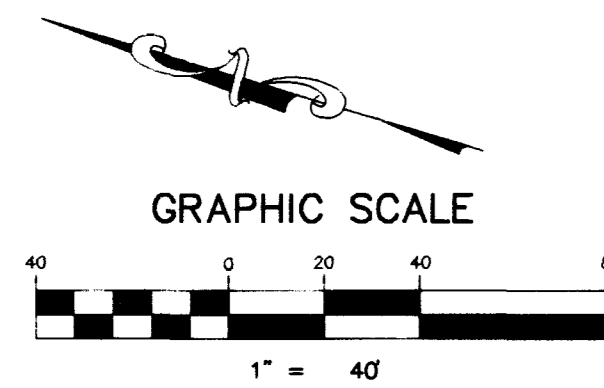


Avoid cutting underground utility lines. If you do, Call before you Dig 1-800-227-2600

BASIS OF BEARINGS

CONTROL POINT "SPANKY" - A BRASS CAP SET IN CONCRETE STAMPED "42". SET BY G.C. WALLAGE ENGINEERING AND USED AS A BENCHMARK FOR SUMMERLIN CONSTRUCTION.

ELEVATION = 2825.38 (SUMMERLIN DATUM)
ELEVATION EQUATION: SUMMERLIN ELEV. -0.217 = NAVD'83 ELEV.
ELEVATION EQUATION: SUMMERLIN ELEV. +2.437 = NAVD'88 ELEV.

NENE COURT (PUBLIC)

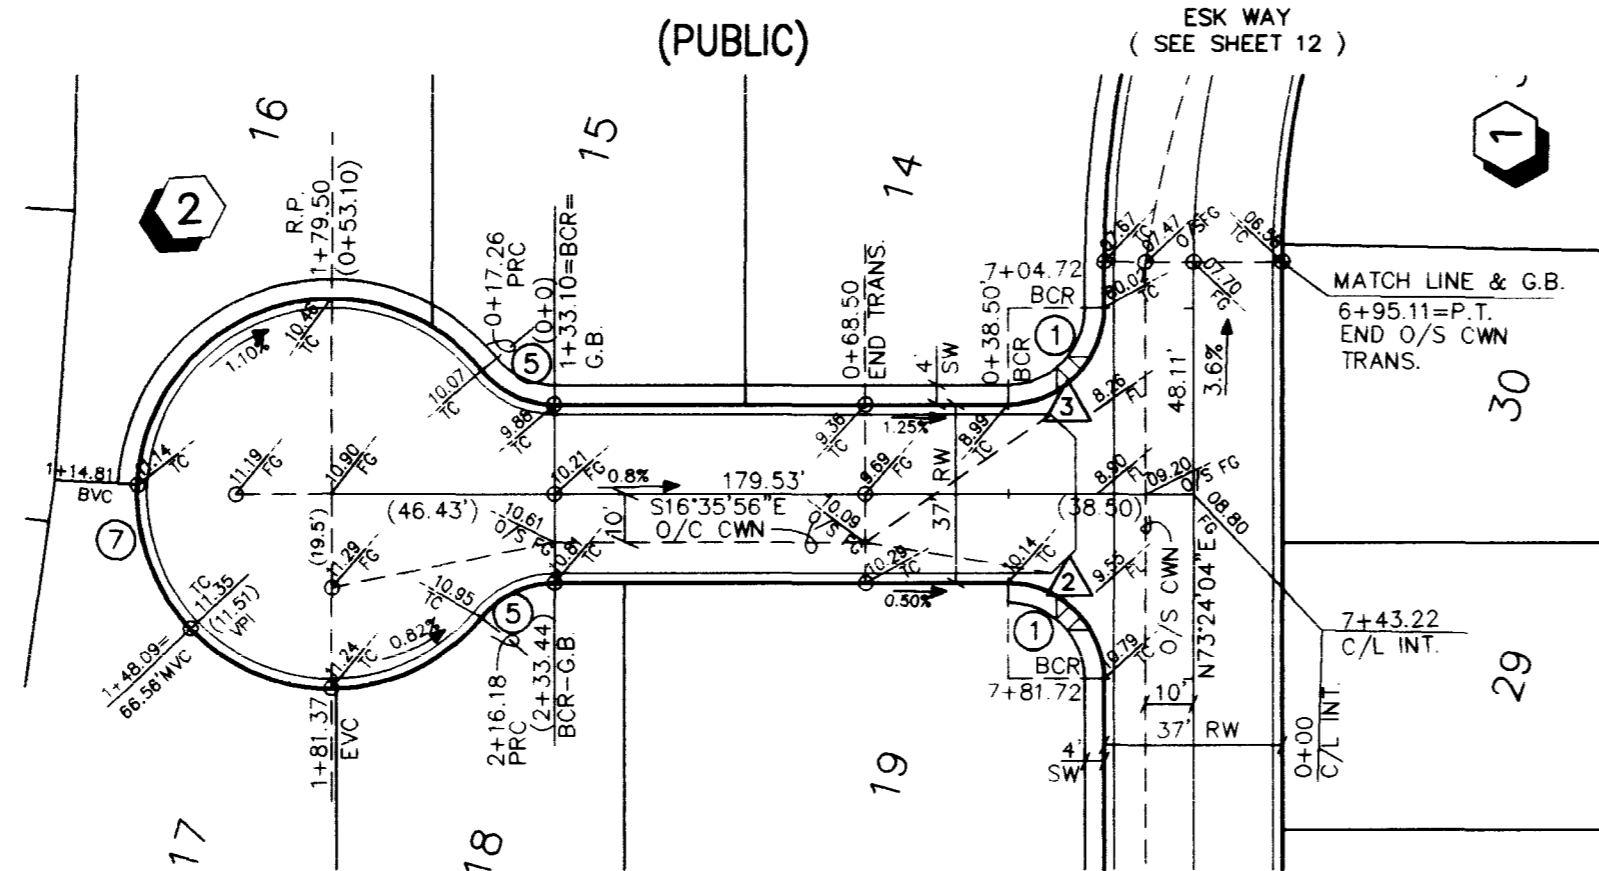



CURVE DATA TABLES

CURVE	RADIUS	LENGTH	TANGENT	DELTA	TYPE
1	20.00	31.42	20.00	90°00'00"	BC
2	318.50	60.51	39.35	10°53'06"	BC
3	300.00	56.99	28.58	10°53'06"	C/L
4	281.50	53.48	26.82	10°53'06"	BC
5	19.50	12.26	9.24	50°42'13"	BC
6	40.50	55.55	33.14	78°35'34"	BC
7	40.50	55.55	33.14	78°35'34"	BC

SW RAMP DATA

SYM	A	B
▲	9.5'	4.5'
▲	12.0'	4.5'

KENNET COURT (PUBLIC)

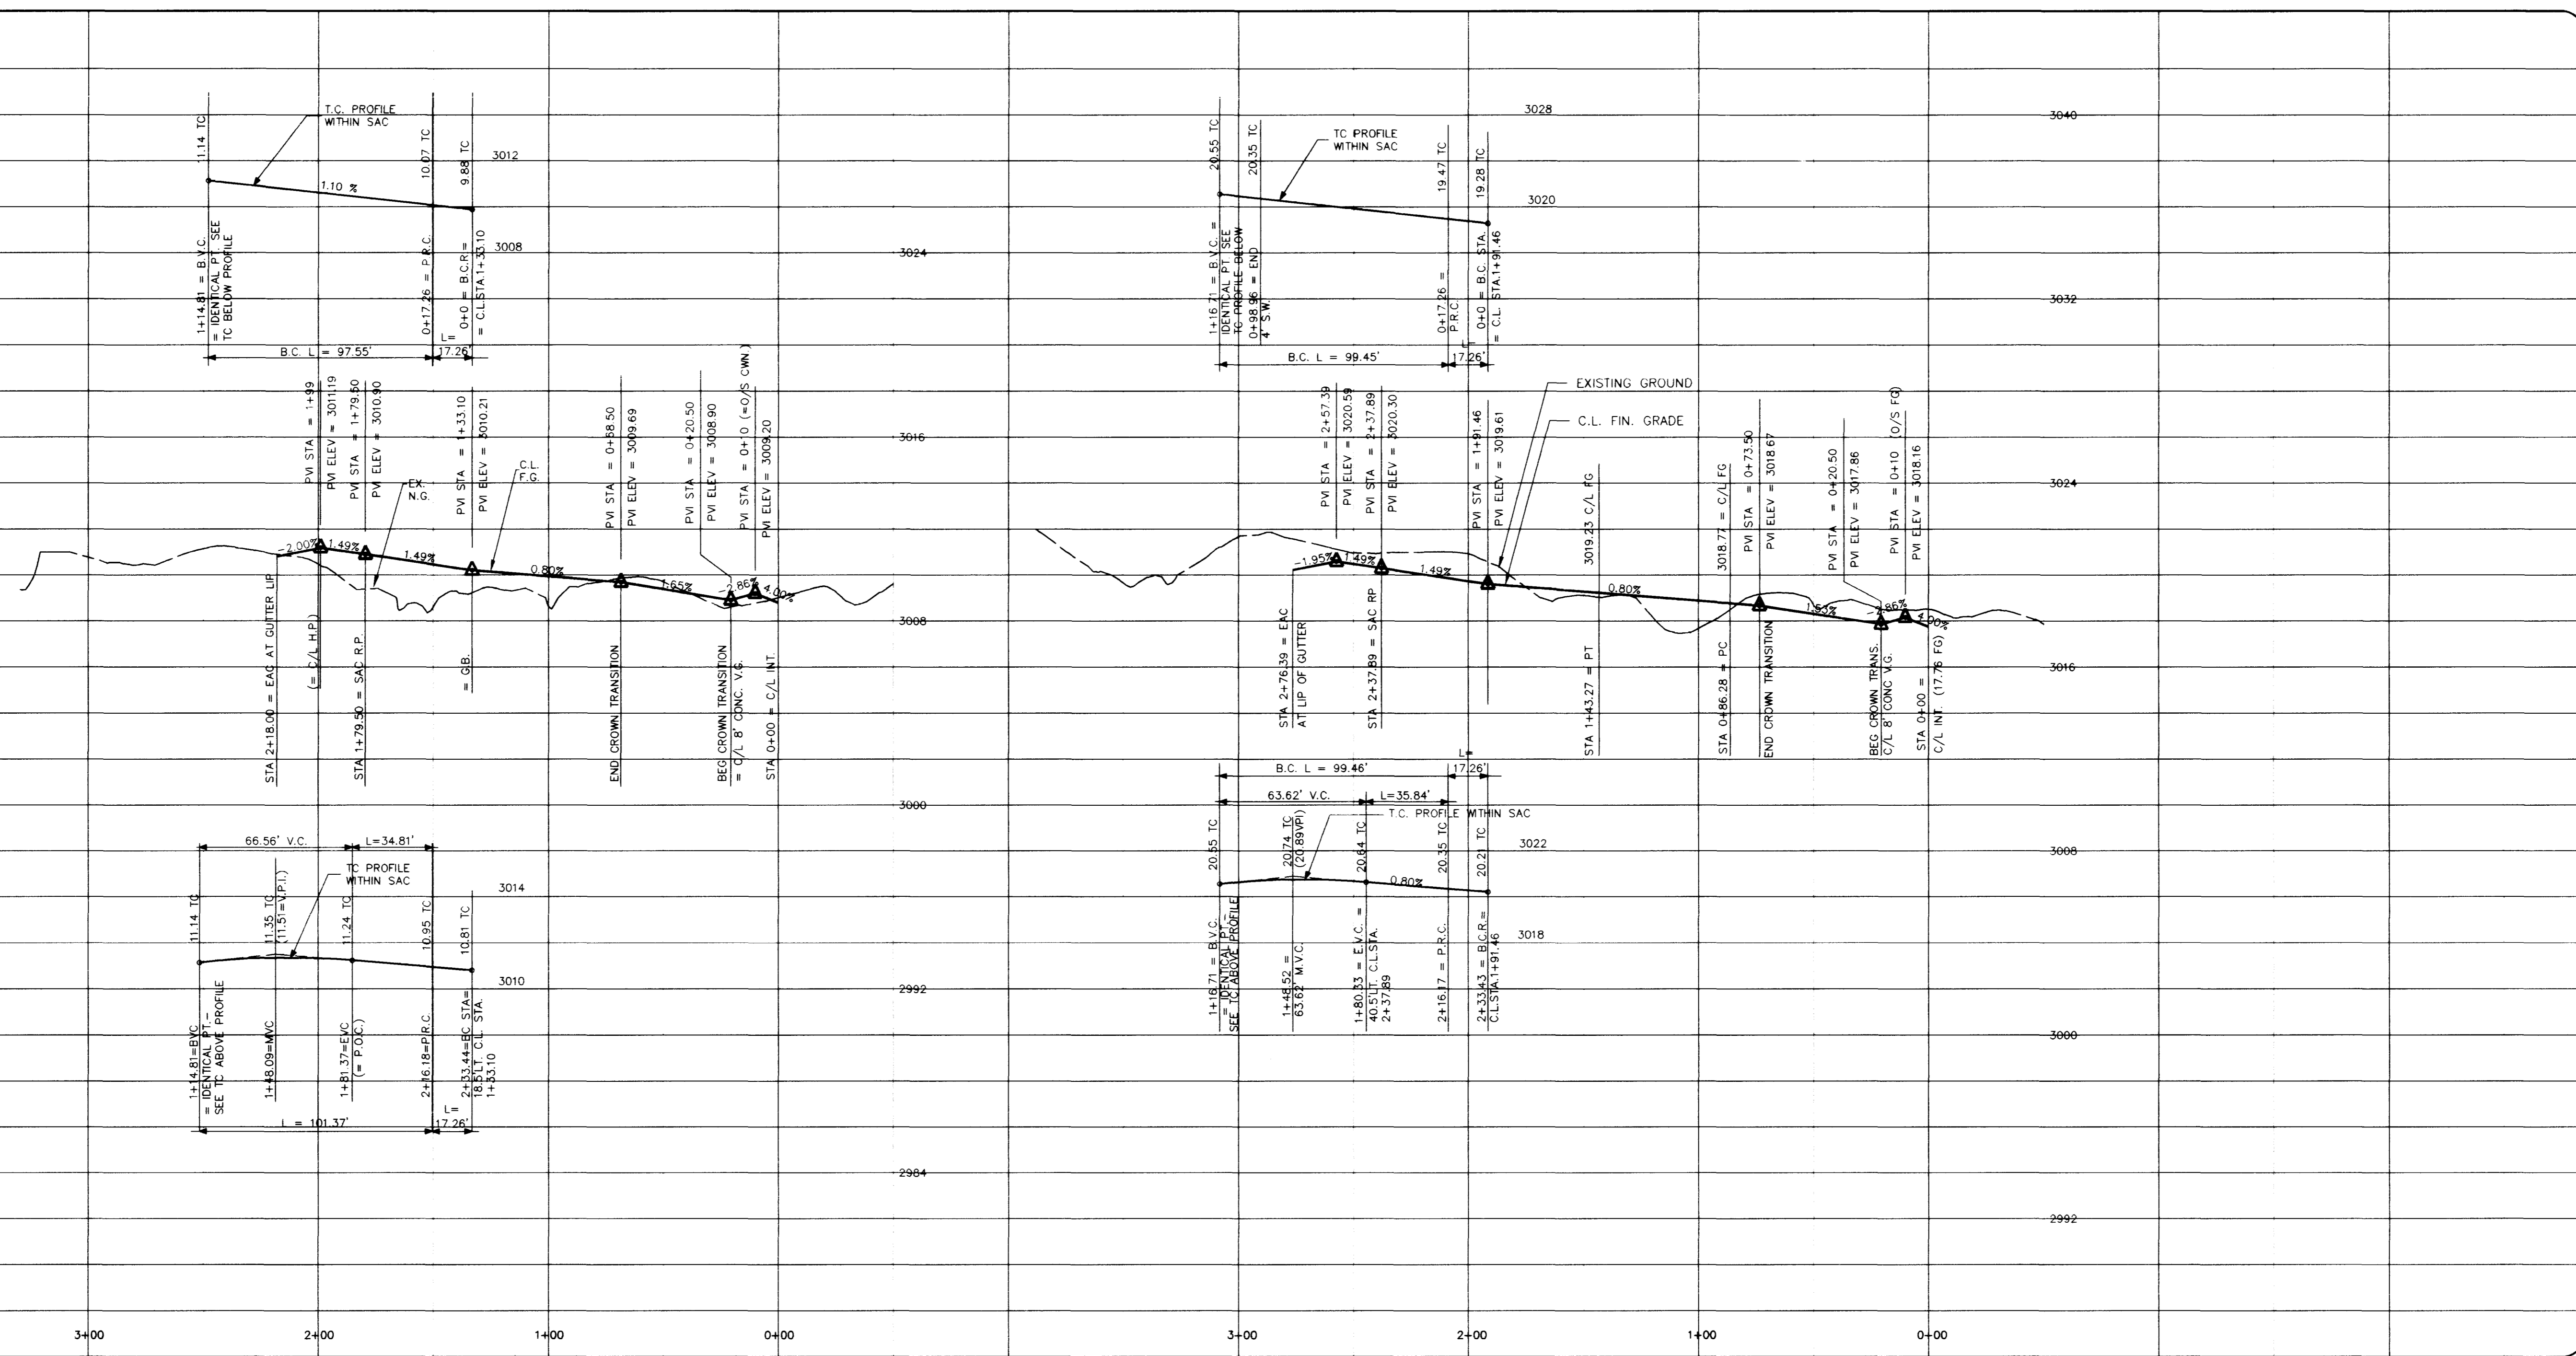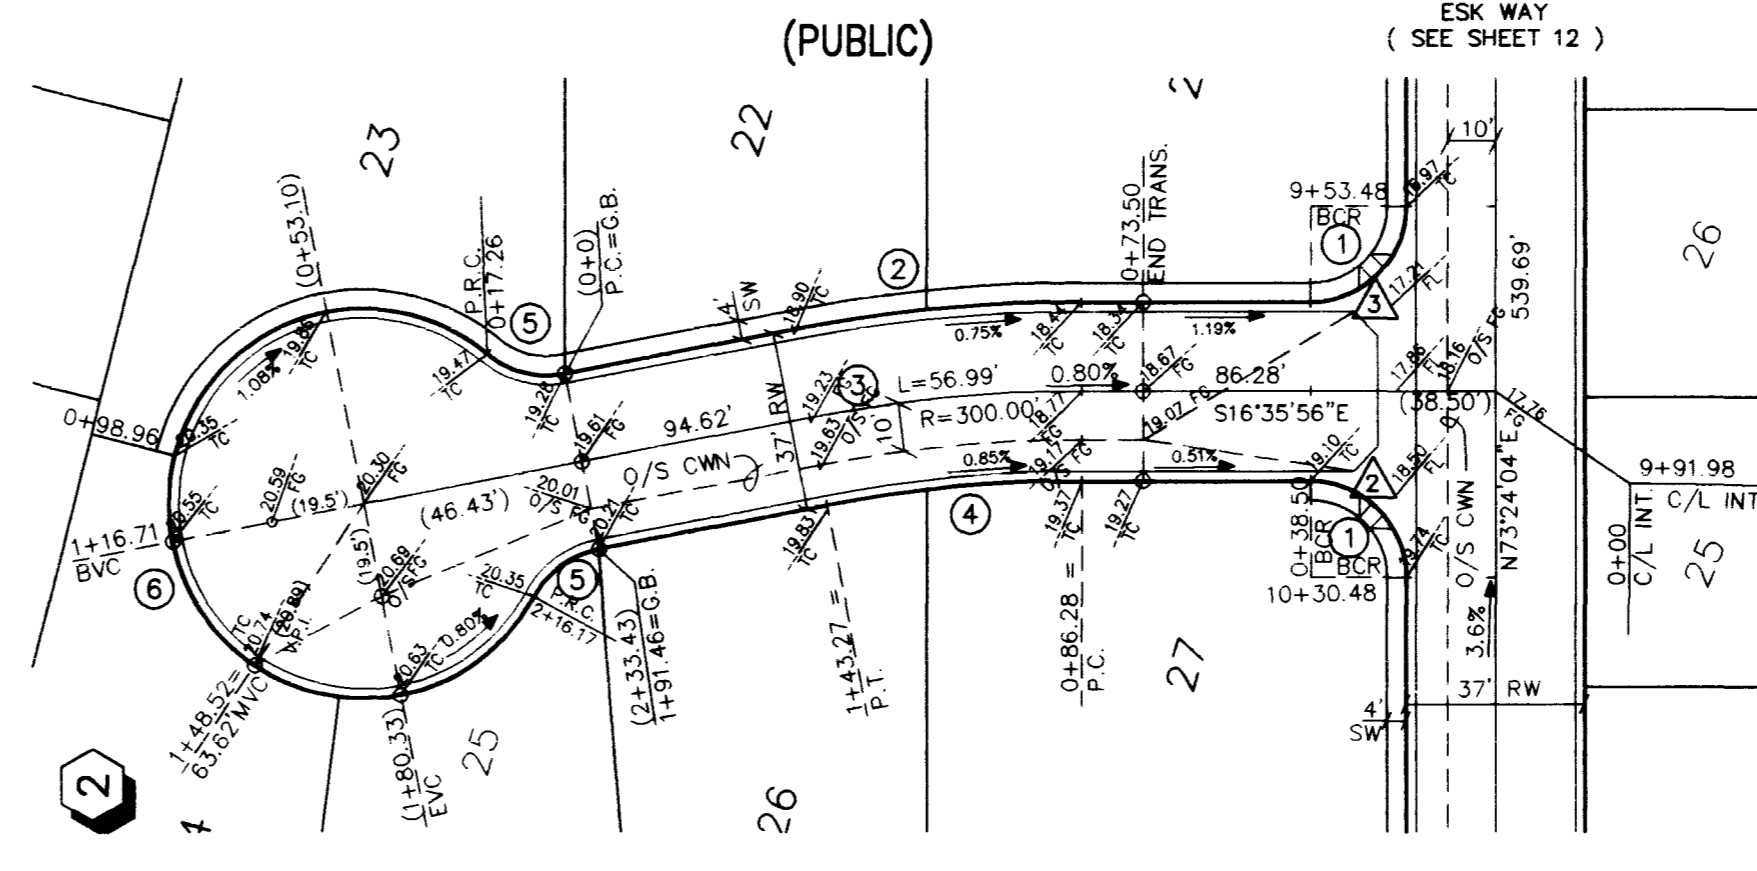

STREET PLAN & PROFILE
NENE COURT/ KENNET COURT

KAUFMAN & BROAD
CITY OF LAS VEGAS, NEVADA

CONSULTING ENGINEERS • PLANNERS • LAND SURVEYORS
2727 SOUTH RAINBOW BOULEVARD
LAS VEGAS, NEVADA 89102-5148 PHONE (702) 873-7550 FAX (702) 362-2597

OAK KNOLL
SUMMERLIN VILLAGE 11/12

TITLE PROJECT
SEAL
4397

WO NO: **5070**
BY: **JM/DLG**
DATE: **OCT., 96**
SCALE: HORIZ. 1"=40'
VERT. 1"=4'
SHEET **14** OF 26 SHEETS

FOR STREET SECTIONS
SEE DETAILS SHEET 5

1074-4509

