
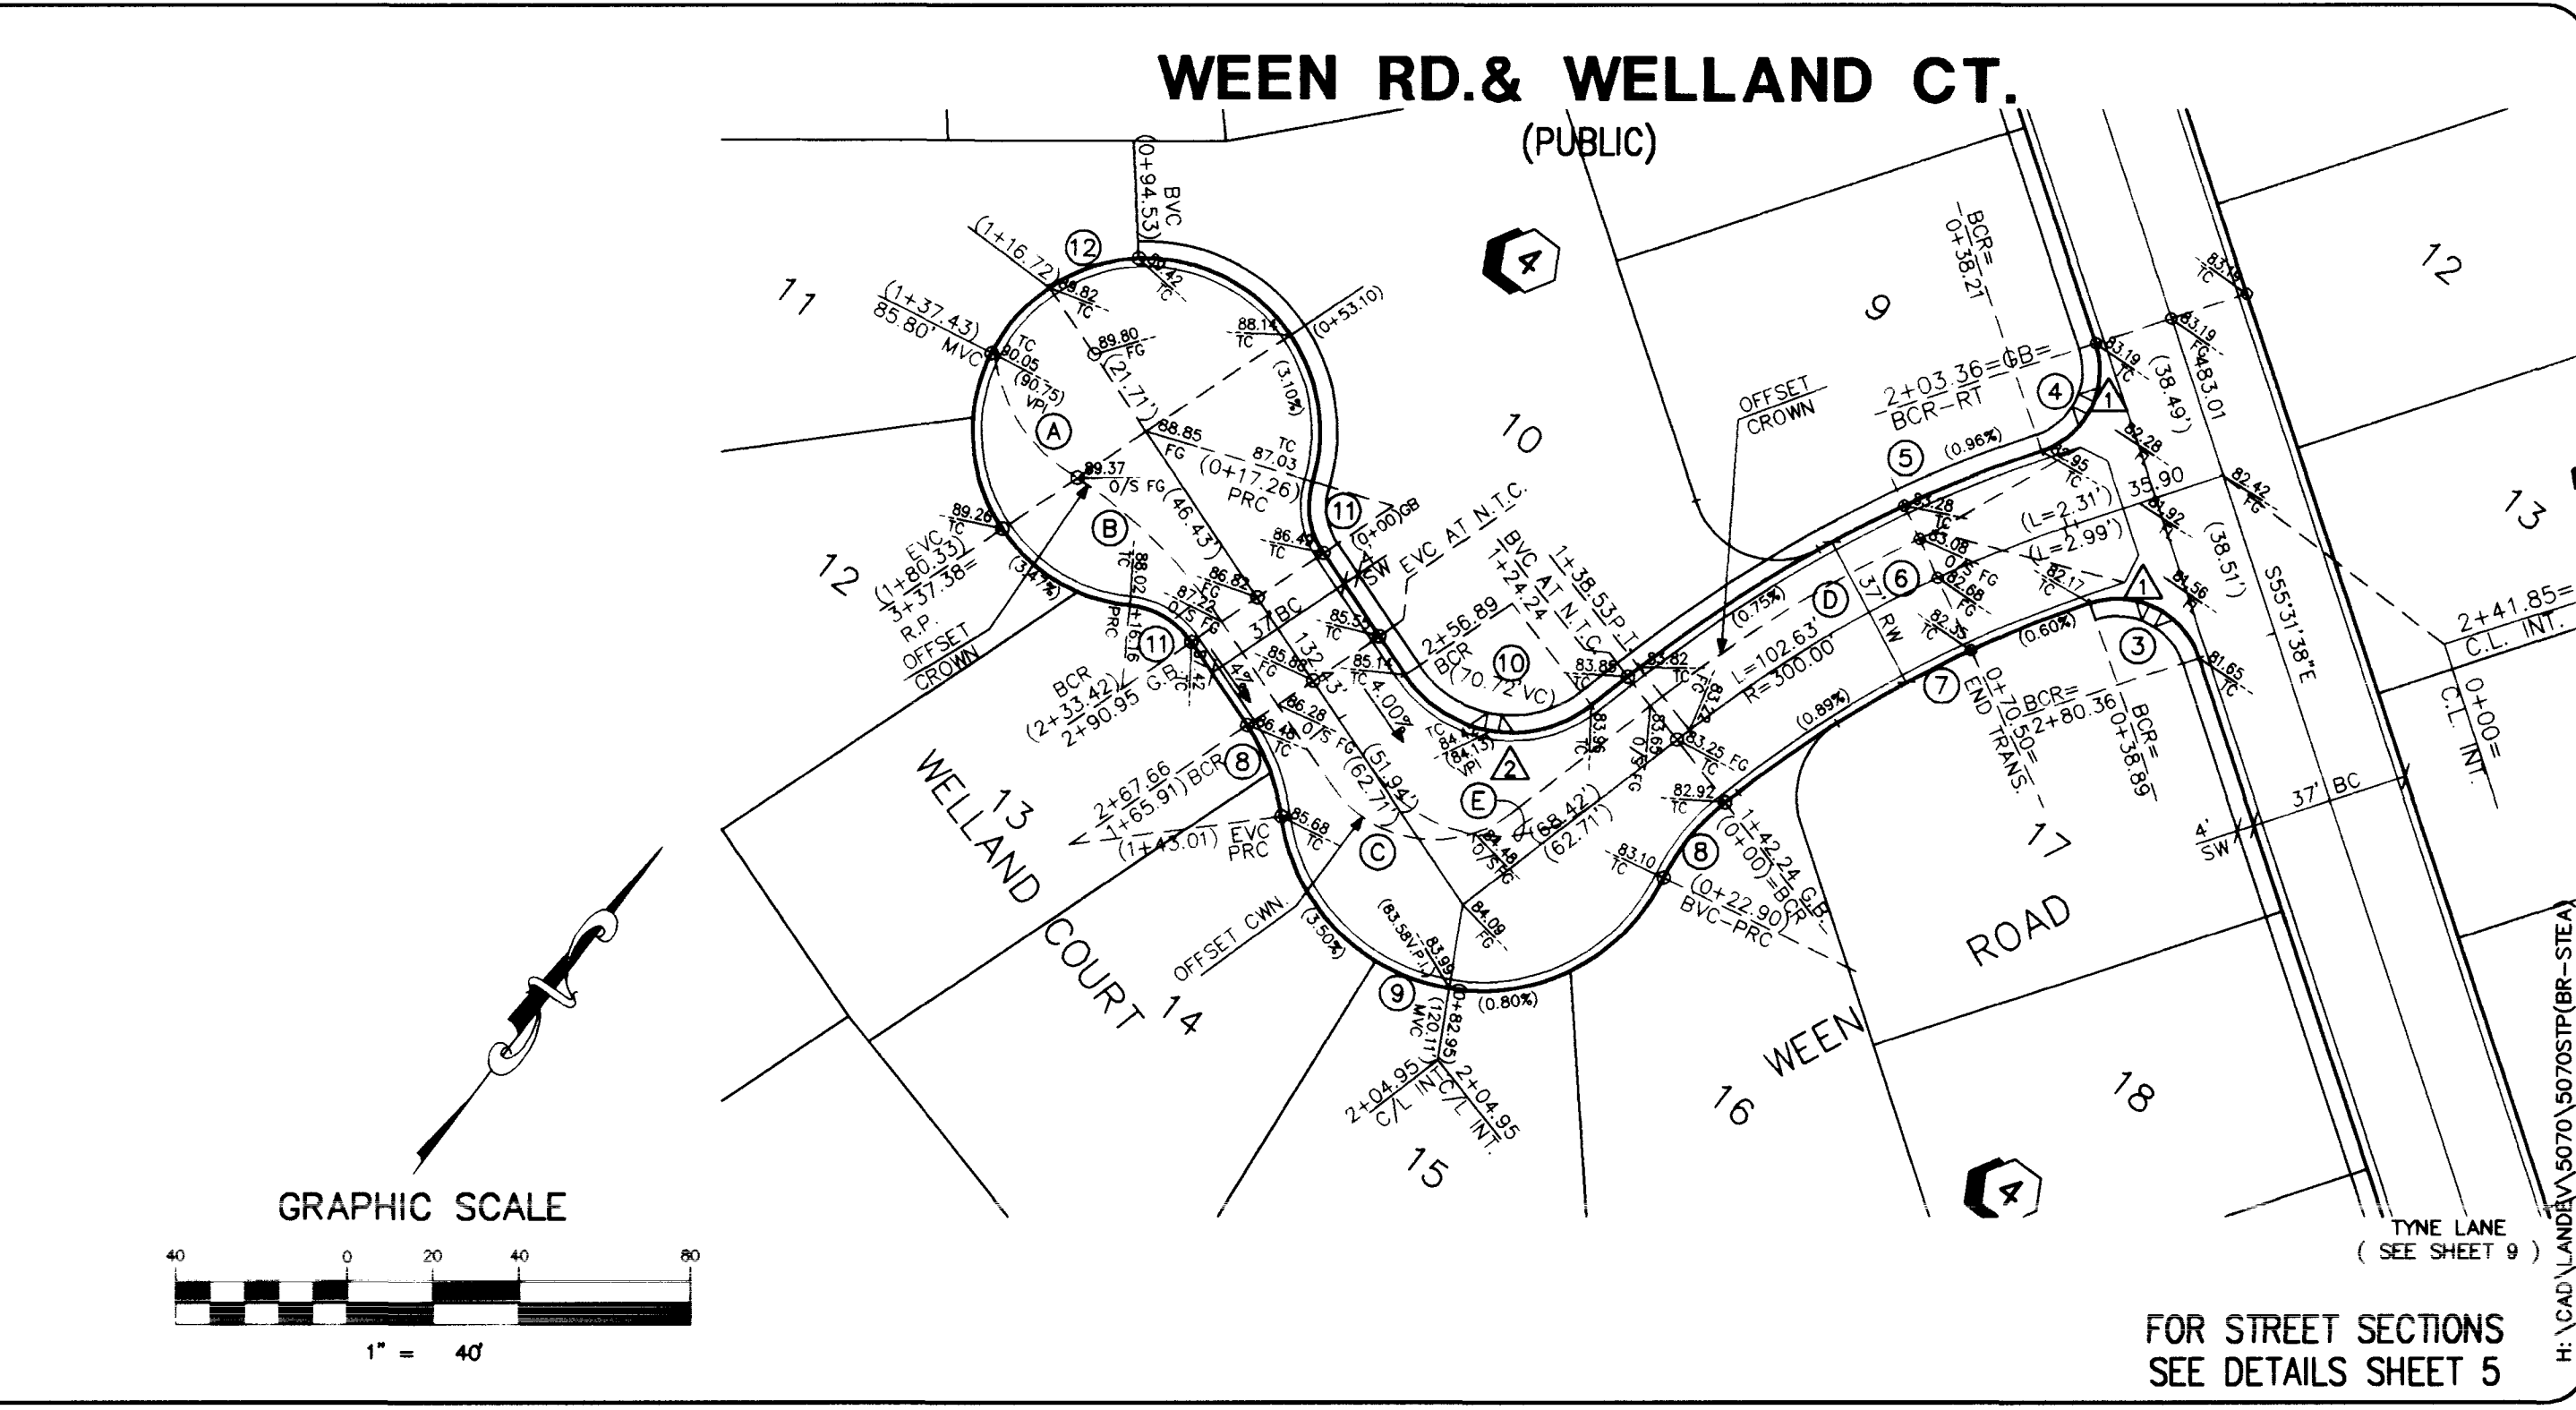
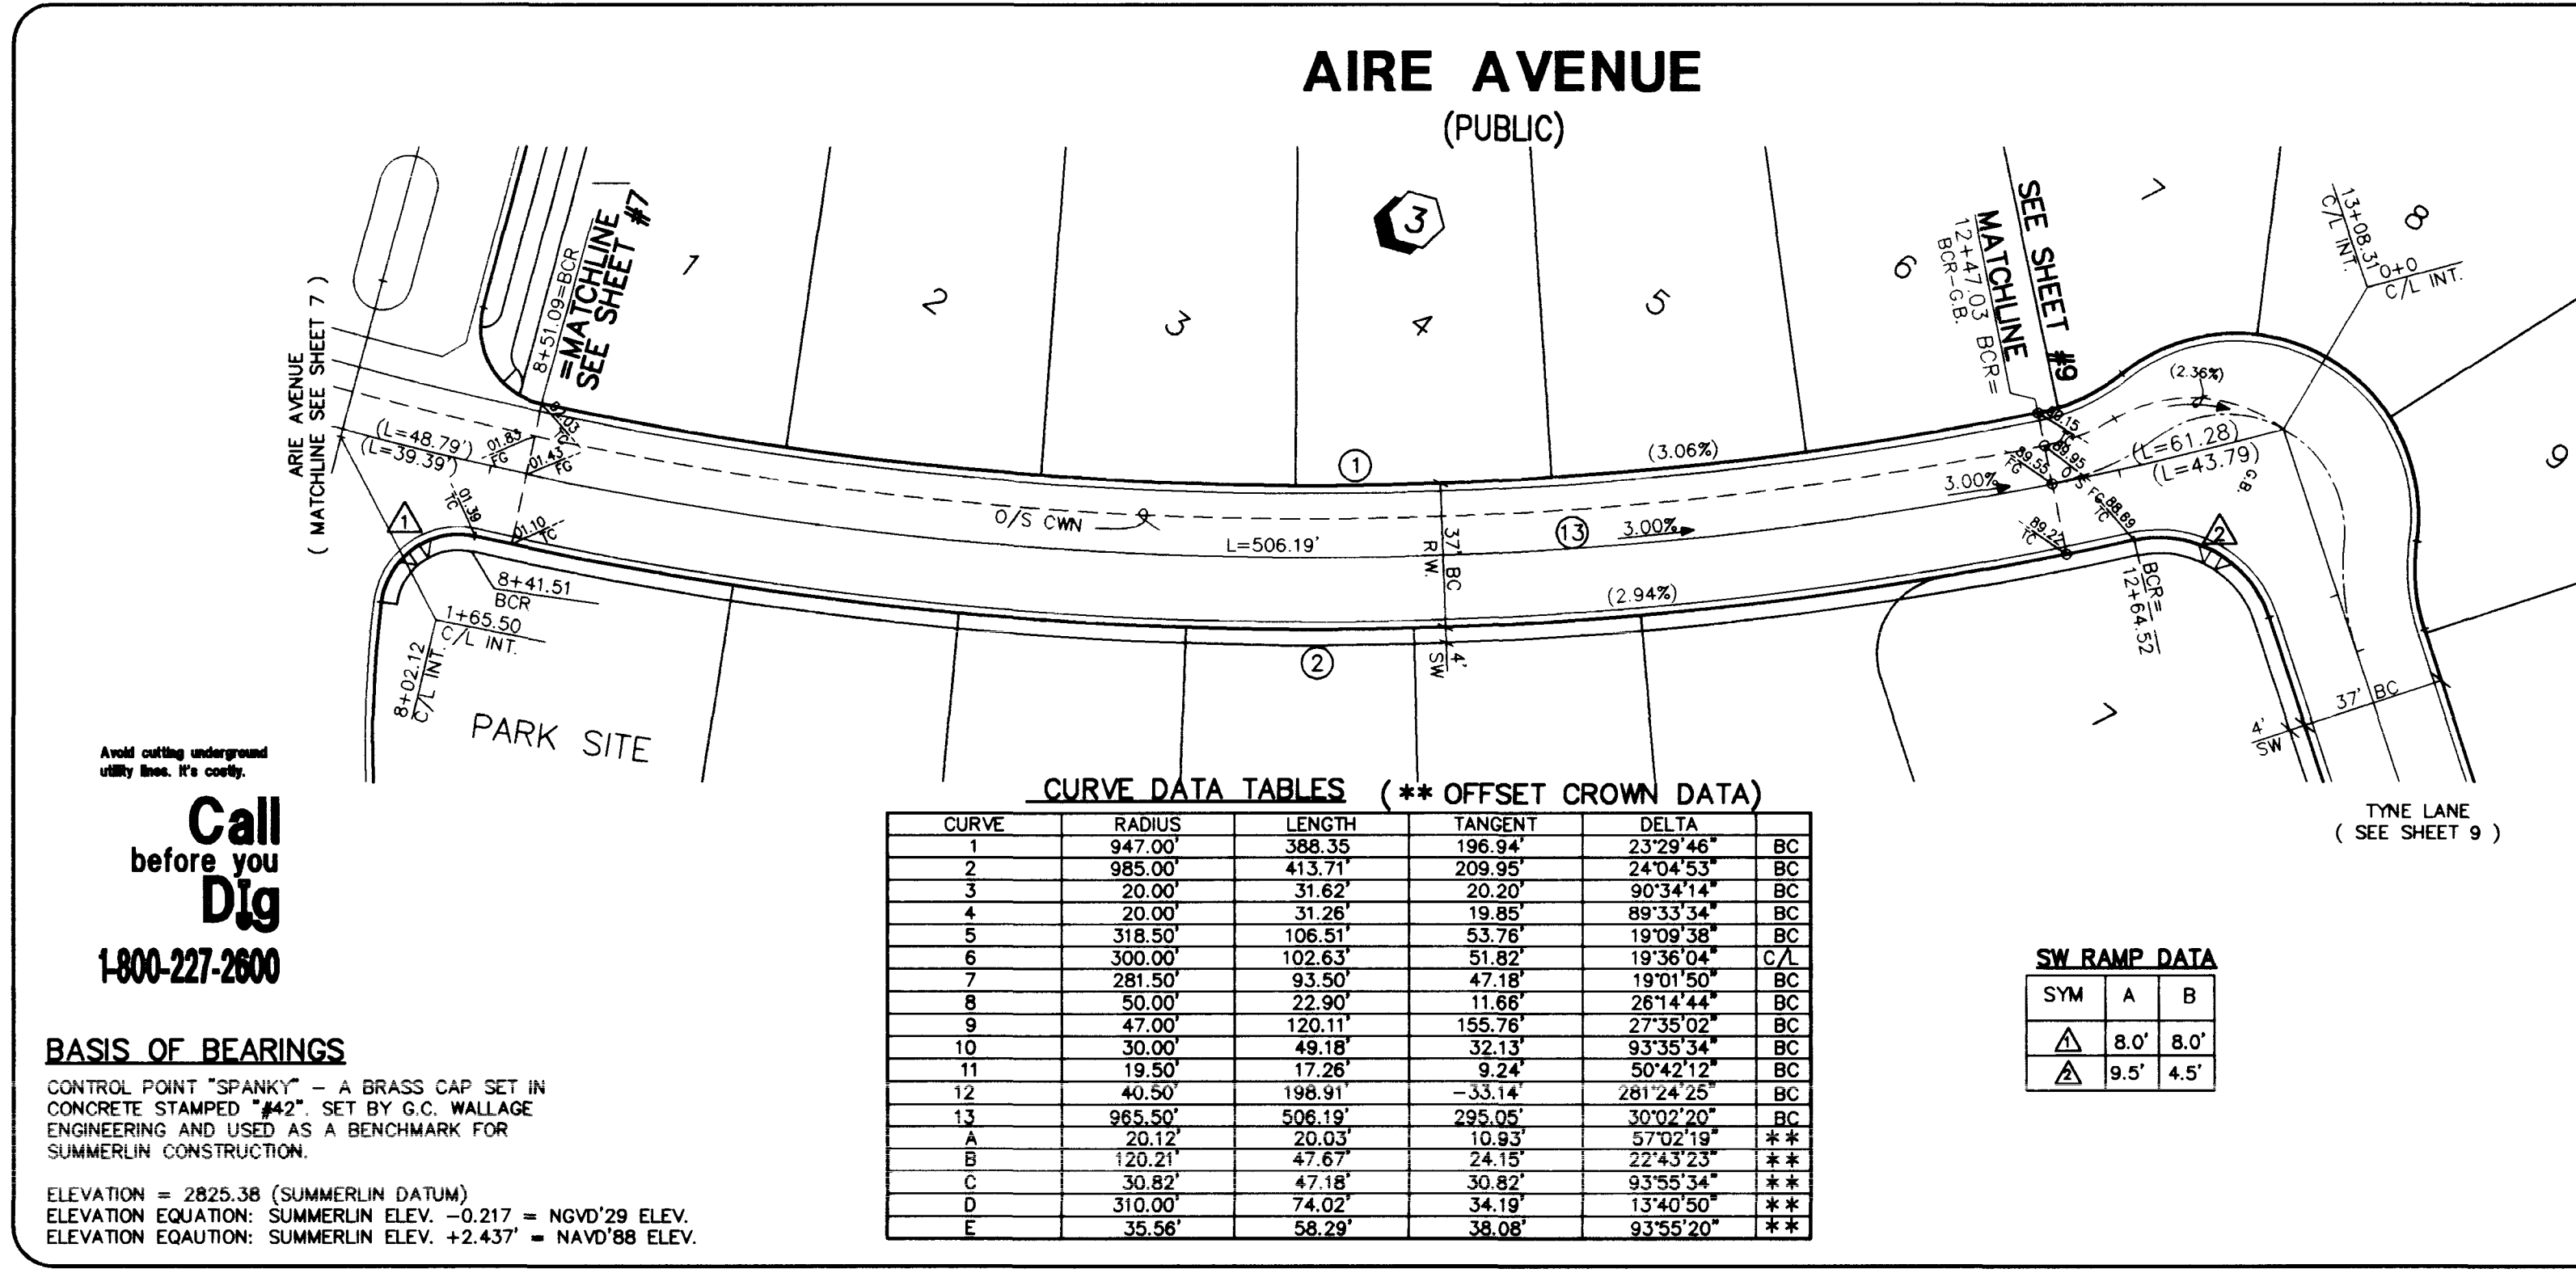


H:\CAD\LANDDEV\070507051P.MXD Apr 02 15:09:43 1997 PLOTTED BY: DLG

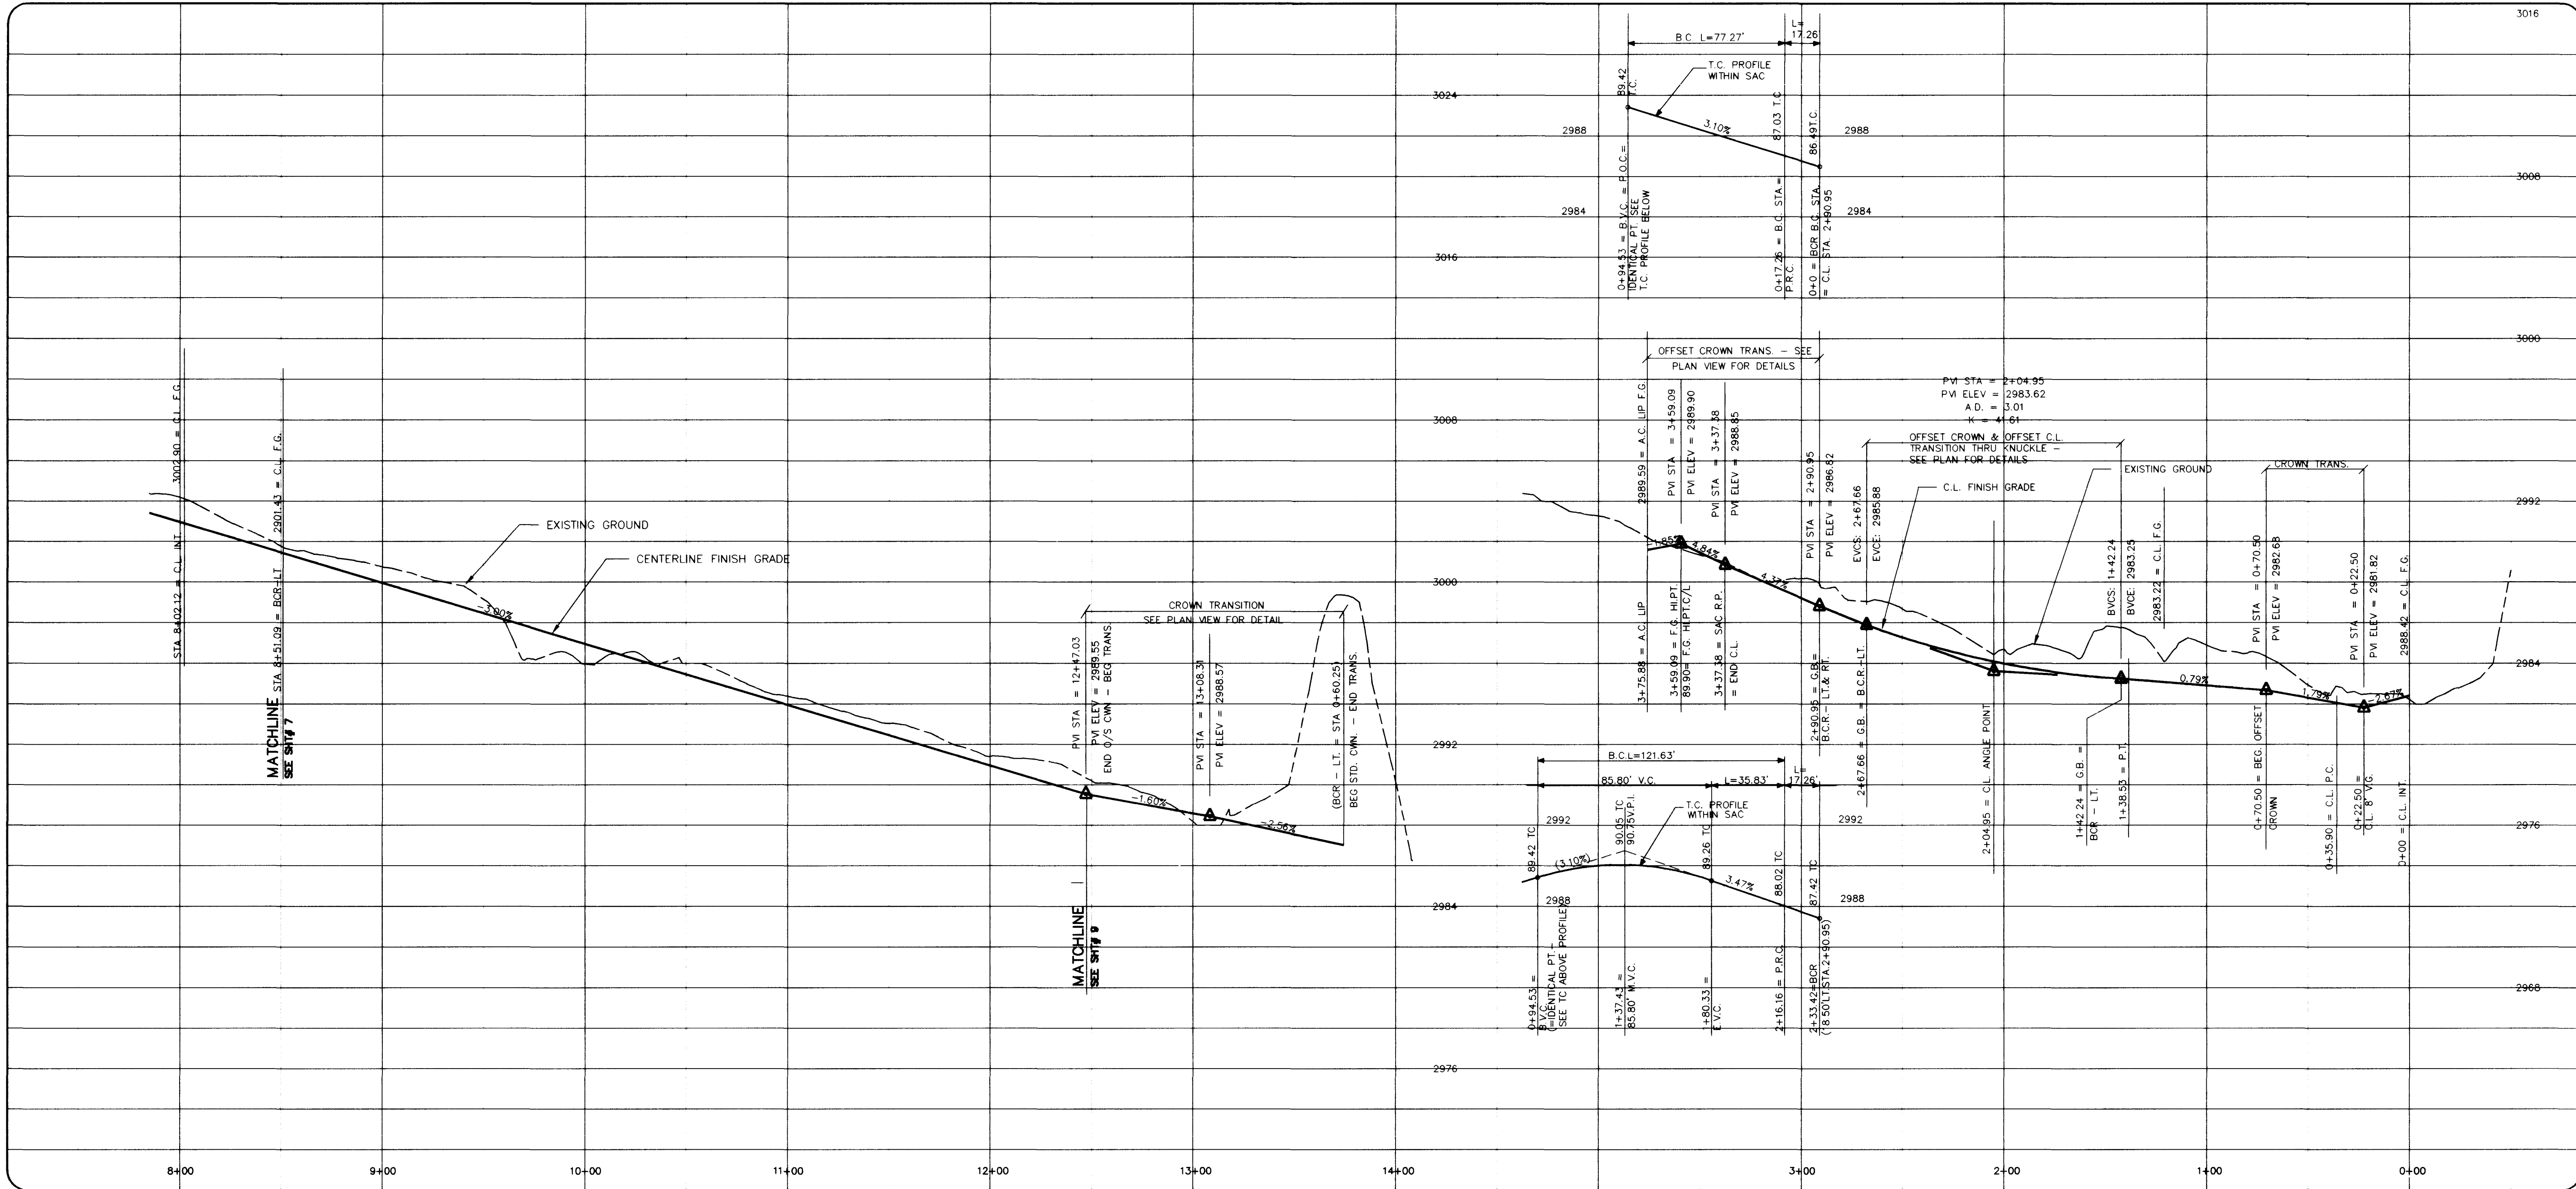

KAUFMAN & BROAD
CITY OF LAS VEGAS, NEVADA

CONSULTING ENGINEERS • PLANNERS • LAND SURVEYORS
2727 SOUTH RAINBOW BOULEVARD
LAS VEGAS, NEVADA 89102-5148 PHONE (702) 873-7550 FAX (702) 362-2597

vtm nevada

REV	DATE	BY

STREET PLAN & PROFILE
ARIE AVENUE / WEEN RD. / WELLAND CT.

PROJECT
OAK KNOLL
PARCEL D VILLAGE 11/12

SEAL

4-3-97

WO NO. **5070**

BY **JM/DLG**


DATE **OCT., 98**

SCALE: HORIZ. 1"=40'
VERT. 1"=4'

SHEET **8** OF 28 SHEETS

Call before you Dig
1-800-227-2600

BASIS OF BEARINGS
CONTROL POINT "SPANKY" - A BRASS CAP SET IN CONCRETE STAMPED "442" SET BY D.C. WALLACE ENGINEERING AND USED AS A BENCHMARK FOR SUMMERLIN CONSTRUCTION.
ELEVATION = 2825.38 (SUMMERLIN DATUM)
ELEVATION EQUATION: SUMMERLIN ELEV. -0.217 = NVD/29 ELEV.
ELEVATION EQUATION: SUMMERLIN ELEV. +2.437 = NAVD/88 ELEV.

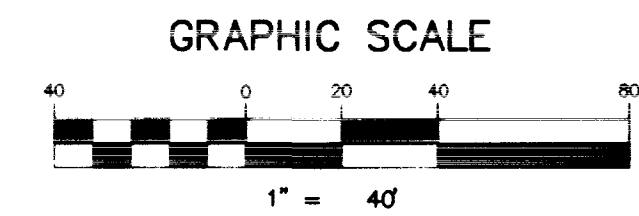

FOR STREET SECTIONS
SEE DETAILS SHEET 5

1074-4509

