


KAUFMAN & BROAD
CITY OF LAS VEGAS, NEVADA

CONSULTING ENGINEERS • PLANNERS • LAND SURVEYORS
2727 SOUTH RAINBOW BOULEVARD
LAS VEGAS, NEVADA 89102-5148 PHONE (702) 873-7550 FAX (702) 362-2597

vtm nevada

REV	DATE	BY	REASON

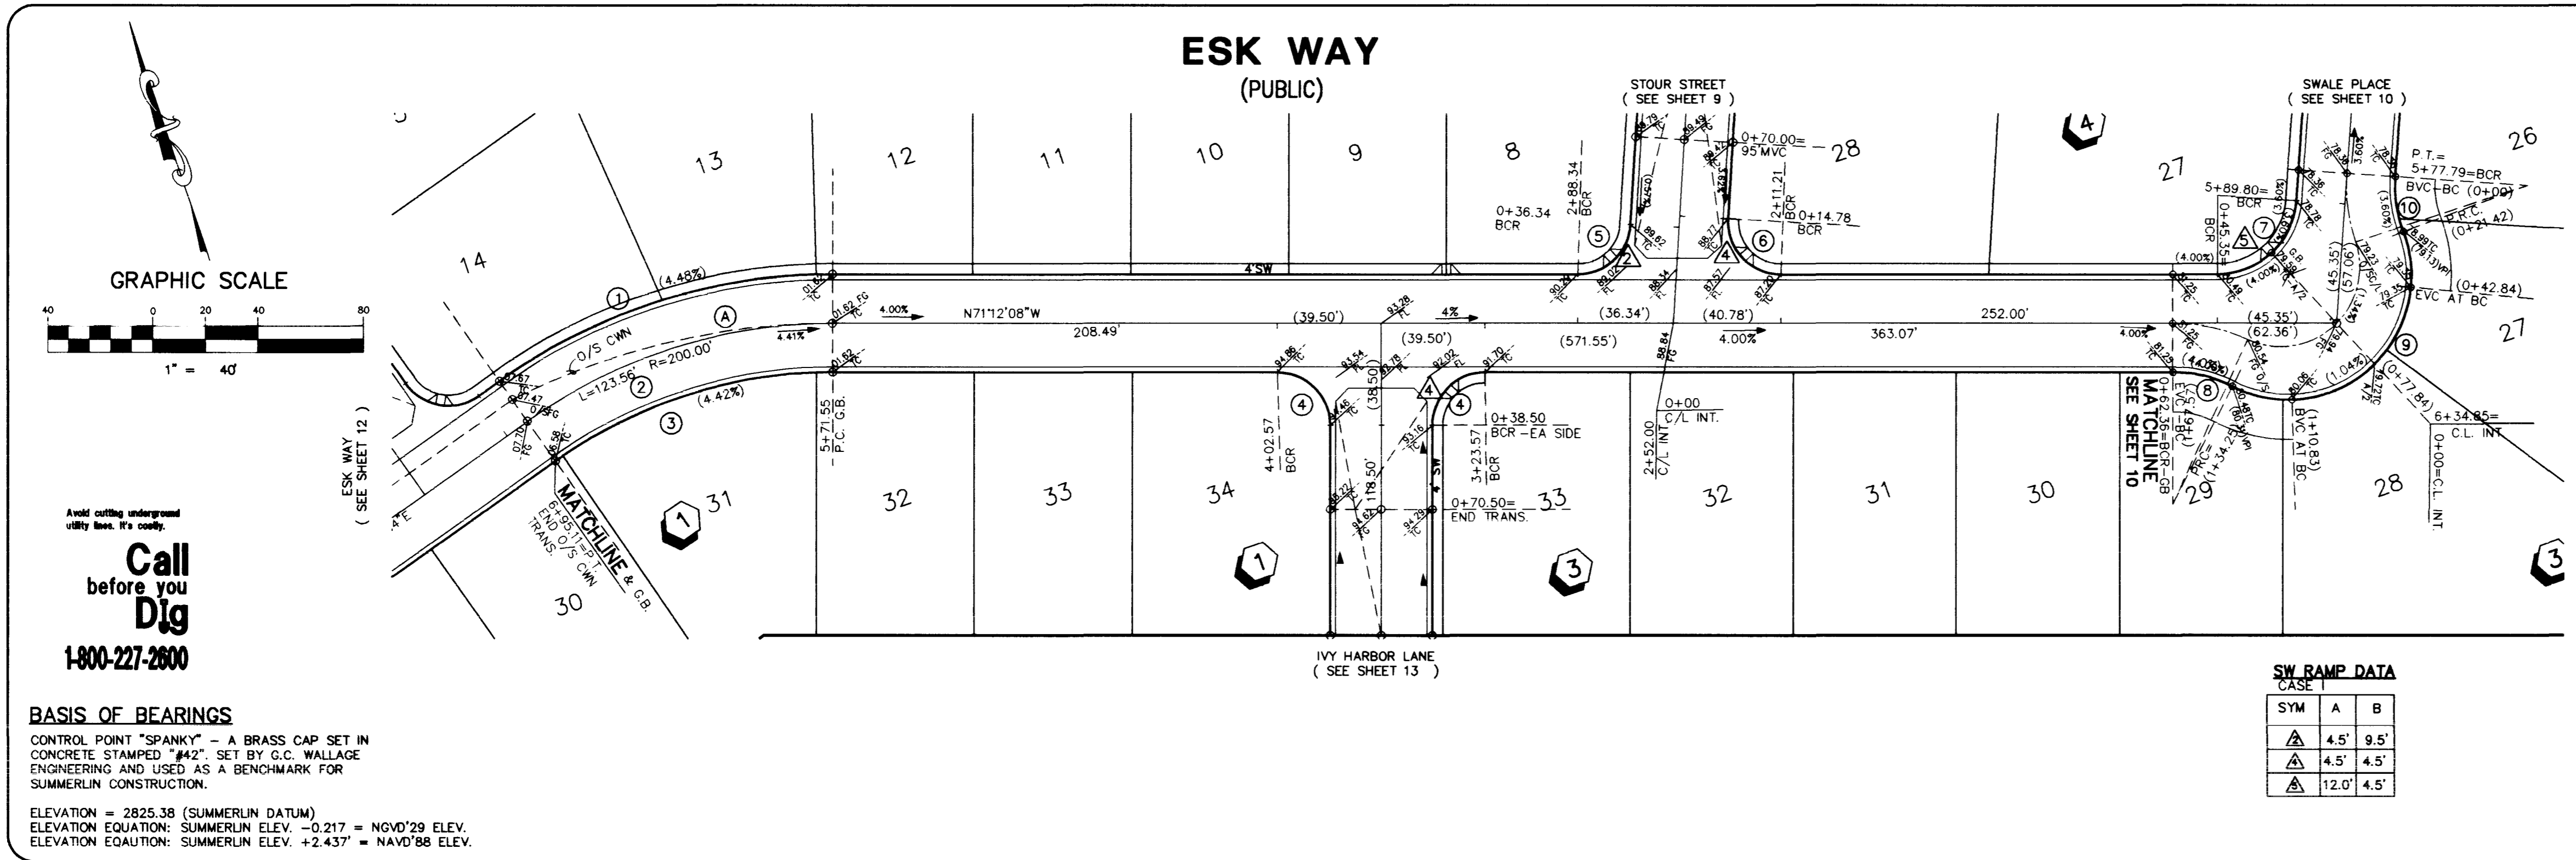

CURVE DATA TABLES (* OFFSET C/L DATA *)

CURVE	RADIUS	LENGTH	TANGENT	DELTA	BC
1	218.50'	135.00'	69.73'	35°24'00"	BC
2	200.00'	123.58'	63.92'	35°23'48"	C/L
3	181.50'	112.14'	57.92'	35°23'58"	BC
4	20.00'	31.42'	20.00'	90°00'00"	BC
5	20.00'	30.28'	18.88'	86°41'56"	BC
6	20.00'	32.57'	21.19'	83°18'04"	BC
7	30.00'	45.11'	28.05'	86°09'31"	BC
8	50.00'	23.42'	11.93'	26°50'18"	BC
9	47.00'	112.83'	120.99'	137°32'26"	BC
10	50.00'	21.42'	10.88'	24°32'37"	BC
A	271.14'	126.14'	64.23'	26°39'19"	*

STREET PLAN & PROFILE
ESK WAY

OAK KNOLL
SUMMERLIN VILLAGE 11/12

TITLE PROJECT

SEAL
4-3-97

WO NO. **5070**

BY **JM/DLG**

DATE **OCT. 96**

SCALE HORIZ. 1"=40'
VERT. 1"=4'

SHEET **11** OF 26 SHEETS

GRAPHIC SCALE
1" = 40'

Call before you Dig
1-800-227-2600

BASIS OF BEARINGS
CONTROL POINT "SPANKY" - A BRASS CAP SET IN CONCRETE STAMPED "#42". SET BY G.C. WALLAGE ENGINEERING AND USED AS A BENCHMARK FOR SUMMERLIN CONSTRUCTION.
ELEVATION = 2825.38 (SUMMERLIN DATUM)
ELEVATION EQUATION: SUMMERLIN ELEV. -0.217 = NAVD'29 ELEV.
ELEVATION EQUATION: SUMMERLIN ELEV. +2.437 = NAVD'88 ELEV.

SW RAMP DATA
CASE 1



SYM	A	B
▲	4.5'	9.5'
▲	4.5'	4.5'
▲	12.0'	4.5'

FOR STREET SECTIONS
SEE DETAILS SHEET 5

H:\CAD\LANEV\5070\5070STP.MXD APP. 02 14 21:09 1997 PLOTTED BY: DLG

6290

1074-4509

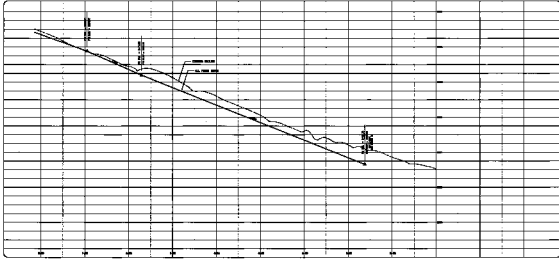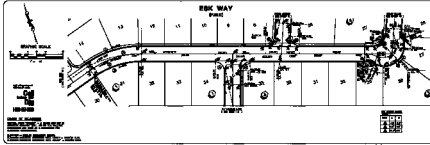

STREET PLAN & PROFILE
 OAK KNOLL


 CITY OF LAS VEGAS, NEVADA


vtm