


H:\CAD\LAND\5070\5070.DWG PLOT DATE: 02/15/97 PLOTTED BY: DLG

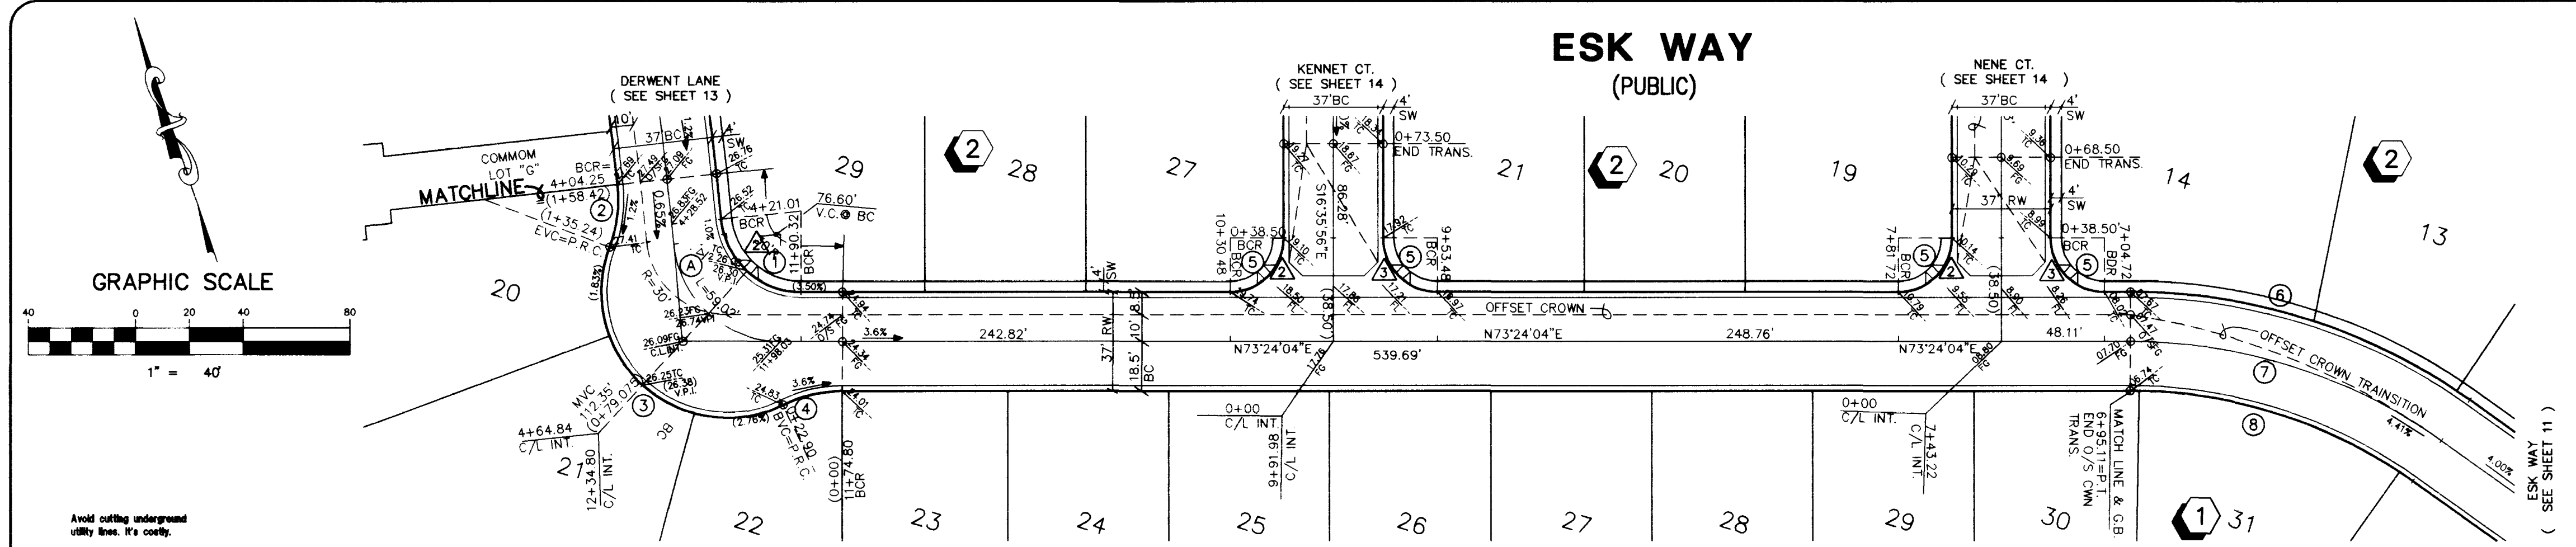


**CURVE DATA TABLES (\* OFFSET C/L DATA)**

CURVE	RADIUS	LENGTH	TANGENT	DELTA	BC
1	30.00'	44.13'	27.15'	84°16'53"	BC
2	50.00'	23.58'	12.01'	27°01'23"	BC
3	47.00'	112.36'	119.22'	136°58'03"	BC
4	50.00'	28.90'	11.68'	26°14'44"	BC
5	30.00'	31.42'	20.00'	90°00'00"	BC
6	218.50'	134.99'	69.73'	35°23'54"	BC
7	200.00'	123.56'	63.82'	35°23'48"	C/L
8	181.50'	112.13'	57.92'	35°23'48"	BC
A	40.00'	59.02'	36.36'	84°32'44"	*

( =OFFSET CROWN)  
\*\*


**SW RAMP DATA**

SYM	A	B
▲	9.5'	4.5'
▲	12.0'	4.5'

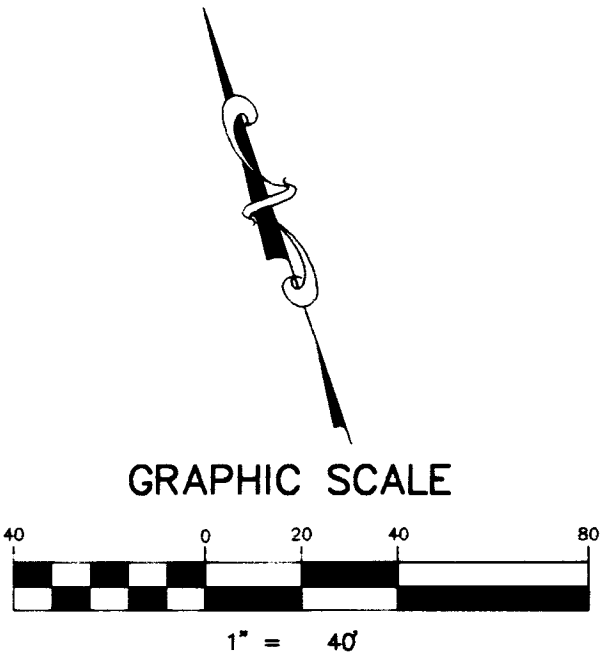

Avoid cutting underground utility lines. It's costly.  
**Call before you Dig**  
1-800-227-2600

**BASIS OF BEARINGS**  
CONTROL POINT "SPANKY" - A BRASS CAP SET IN CONCRETE, STAMPED "#42", SET BY G.C. WALLAGE ENGINEERING AND USED AS A BENCHMARK FOR SUMMERLIN CONSTRUCTION.  
ELEVATION = 2825.38 (SUMMERLIN DATUM)  
ELEVATION EQUATION: SUMMERLIN ELEV. -0.217 = NAVD'29 ELEV.  
ELEVATION EQUATION: SUMMERLIN ELEV. +2.437 = NAVD'88 ELEV.

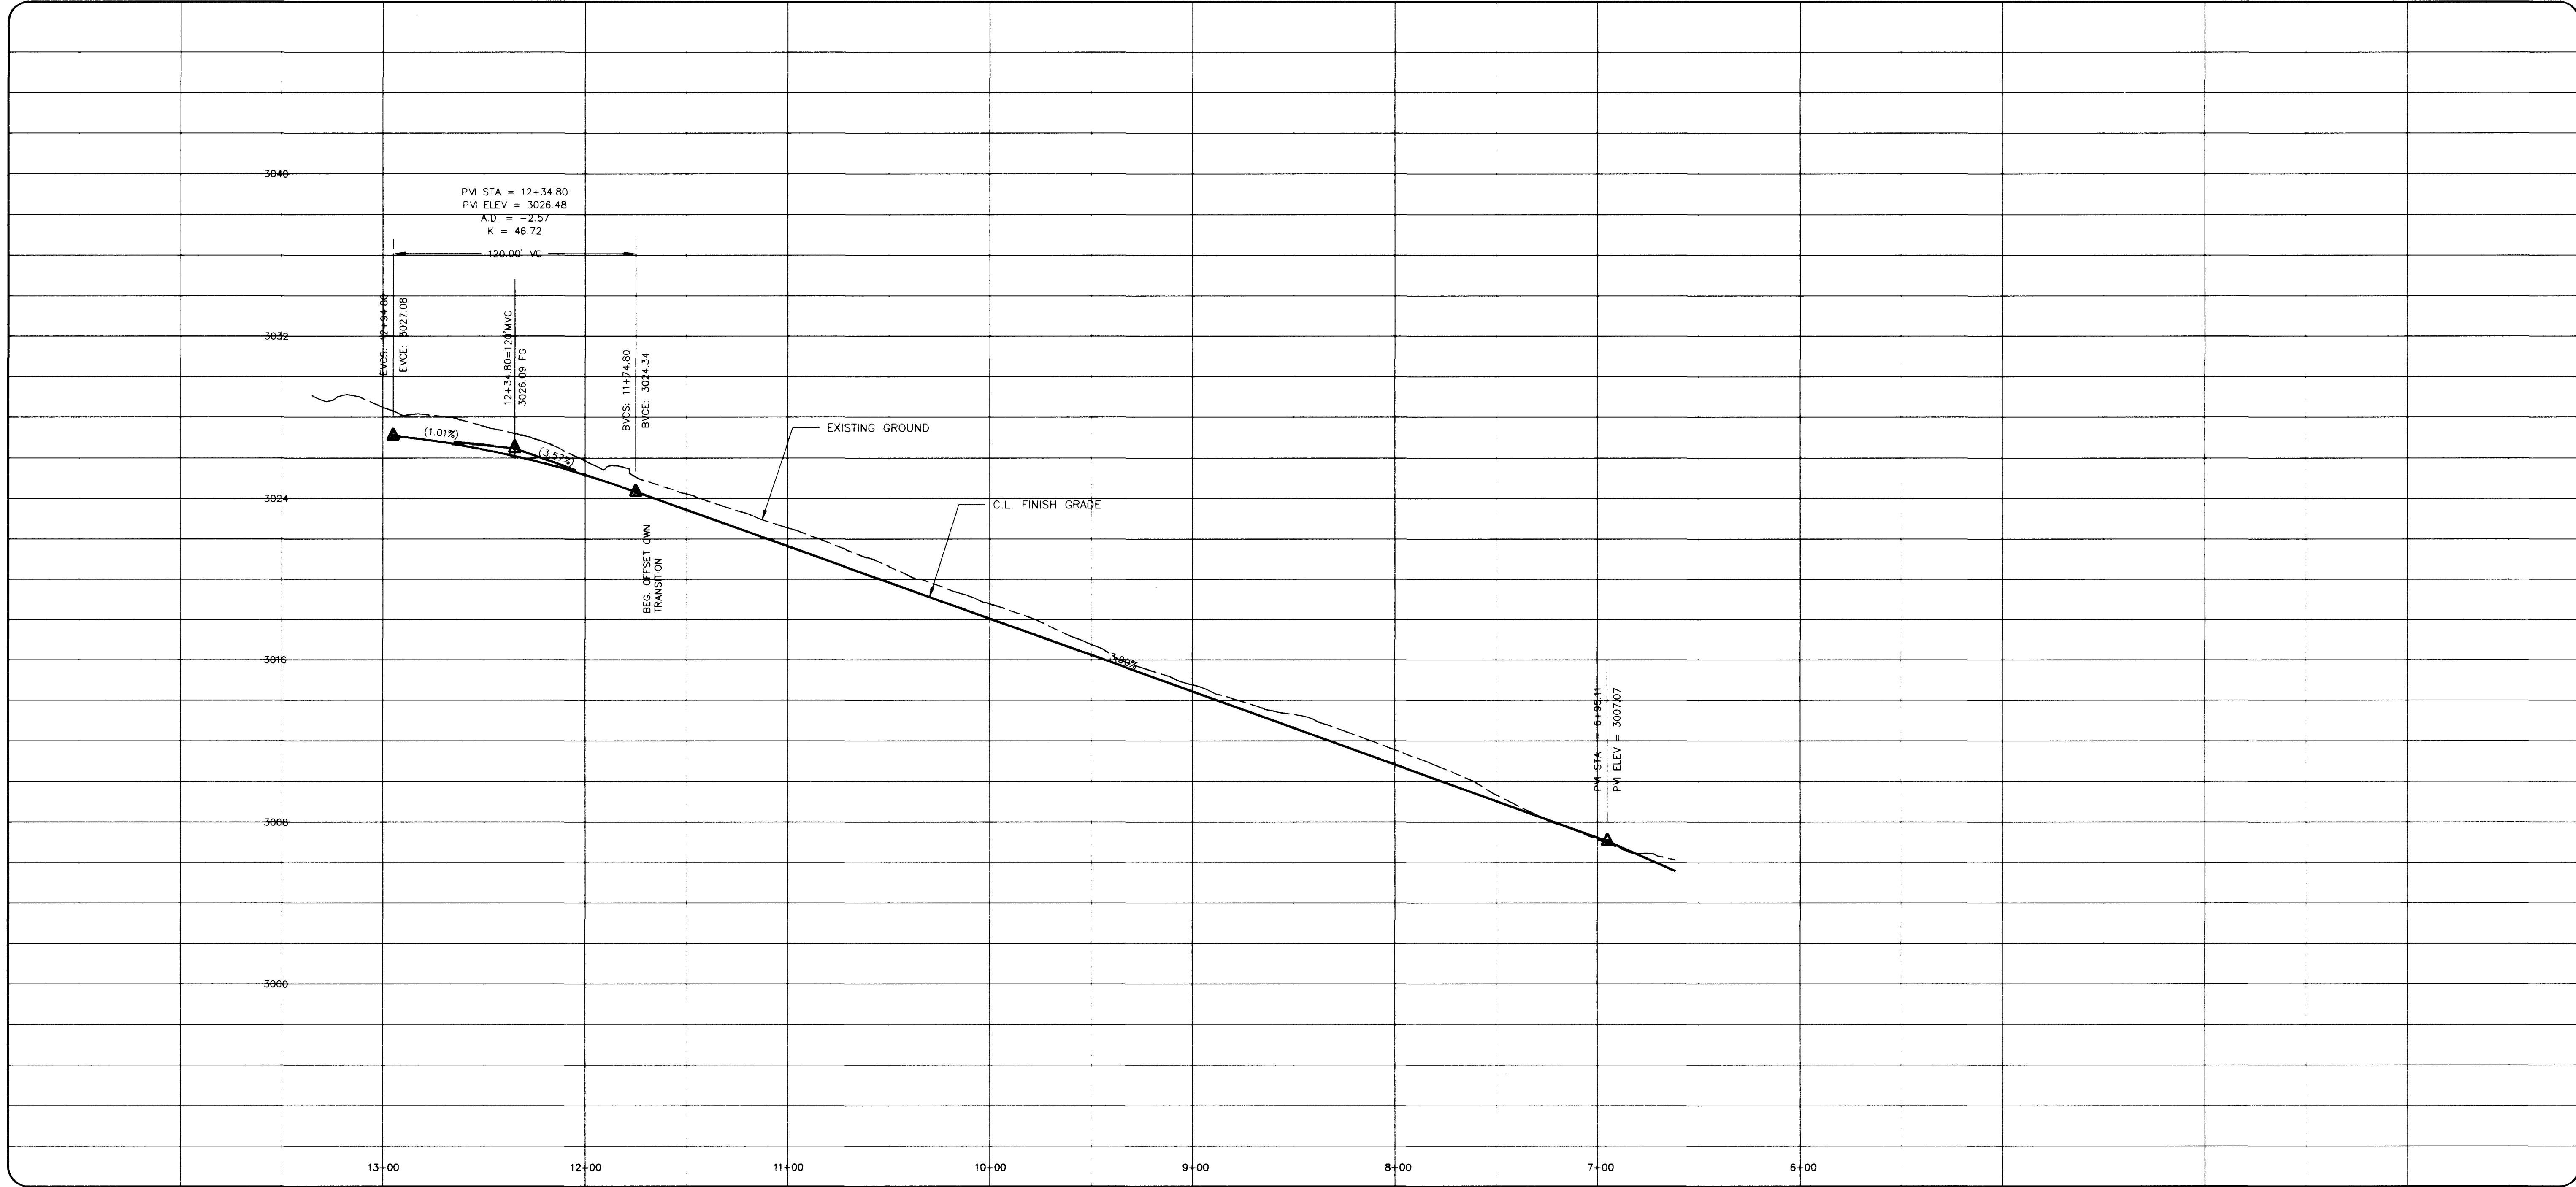

**KAUFMAN & BROAD**  
CITY OF LAS VEGAS, NEVADA

**vtm nevada**

CONSULTING ENGINEERS • PLANNERS • LAND SURVEYORS  
2727 SOUTH RAINBOW BOULEVARD  
LAS VEGAS, NEVADA 89102-5148 PHONE (702) 873-7550 FAX (702) 362-2597

REV	DATE	BY	REVISION

**STREET PLAN & PROFILE**  
ESK WAY

**OAK KNOLL**  
SUMMERLIN VILLAGE 11/12

TITLE PROJECT

SEAL

4.3.97

WO NO. **5070**

BY **JM/DLG**

DATE **OCT, 96**

SCALE HORIZ. 1"=40'  
VERT. 1"=4'

SHEET **12** OF 26 SHEETS

FOR STREET SECTIONS  
SEE DETAILS SHEET 5

6291

1074-4509

