
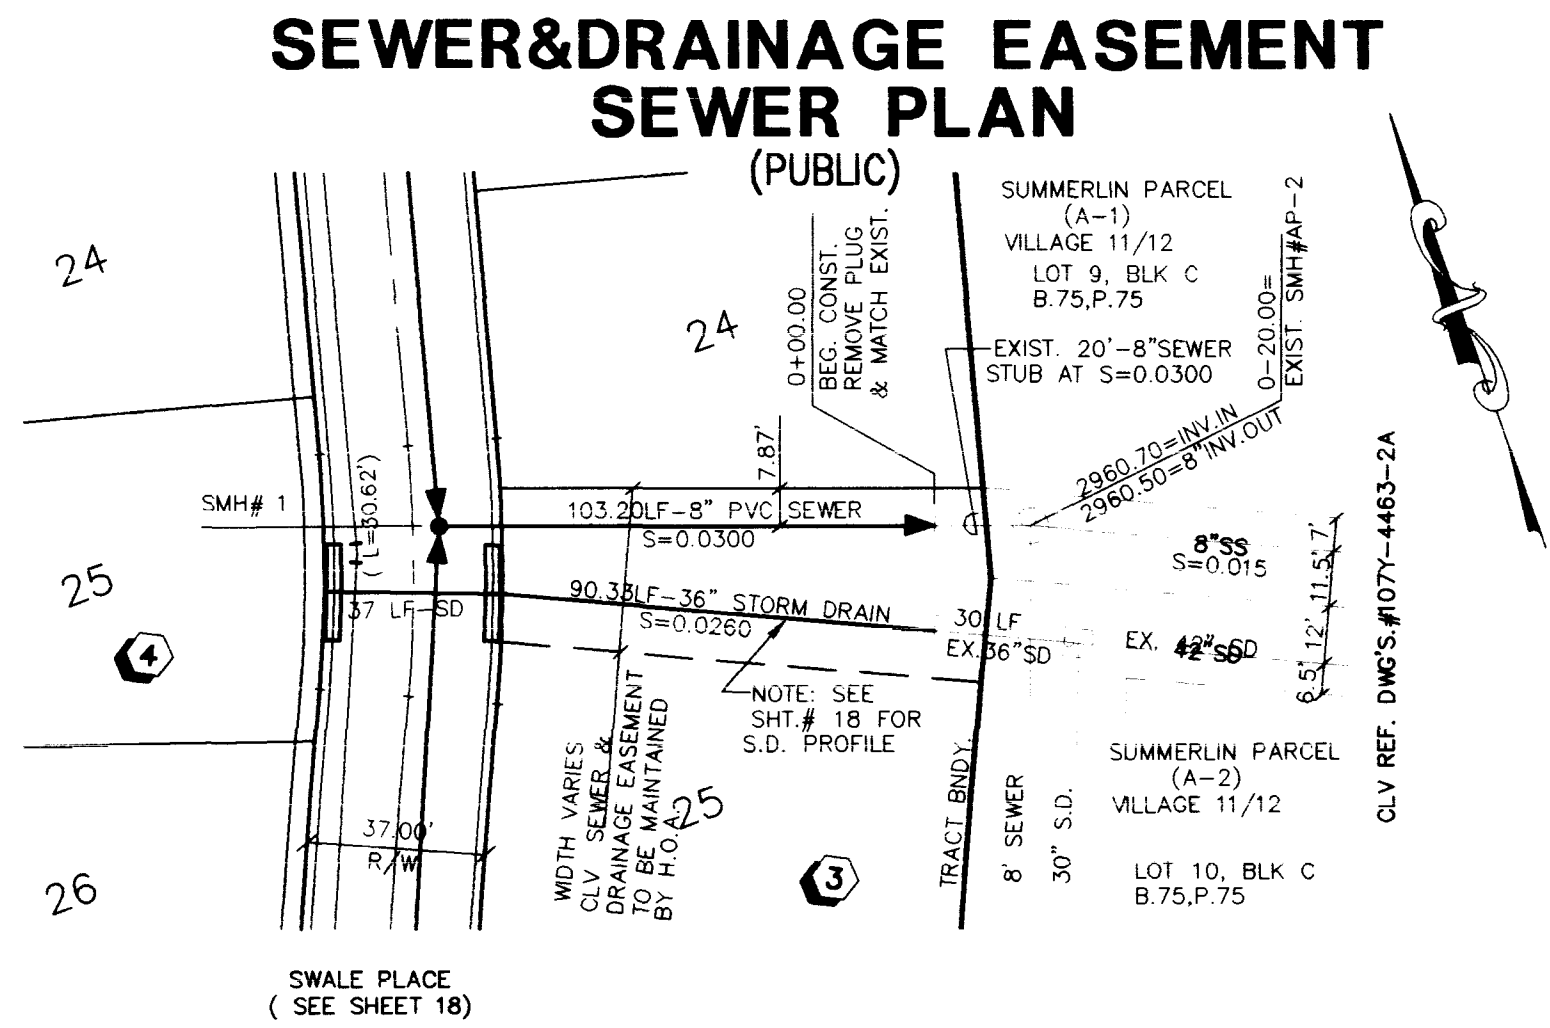
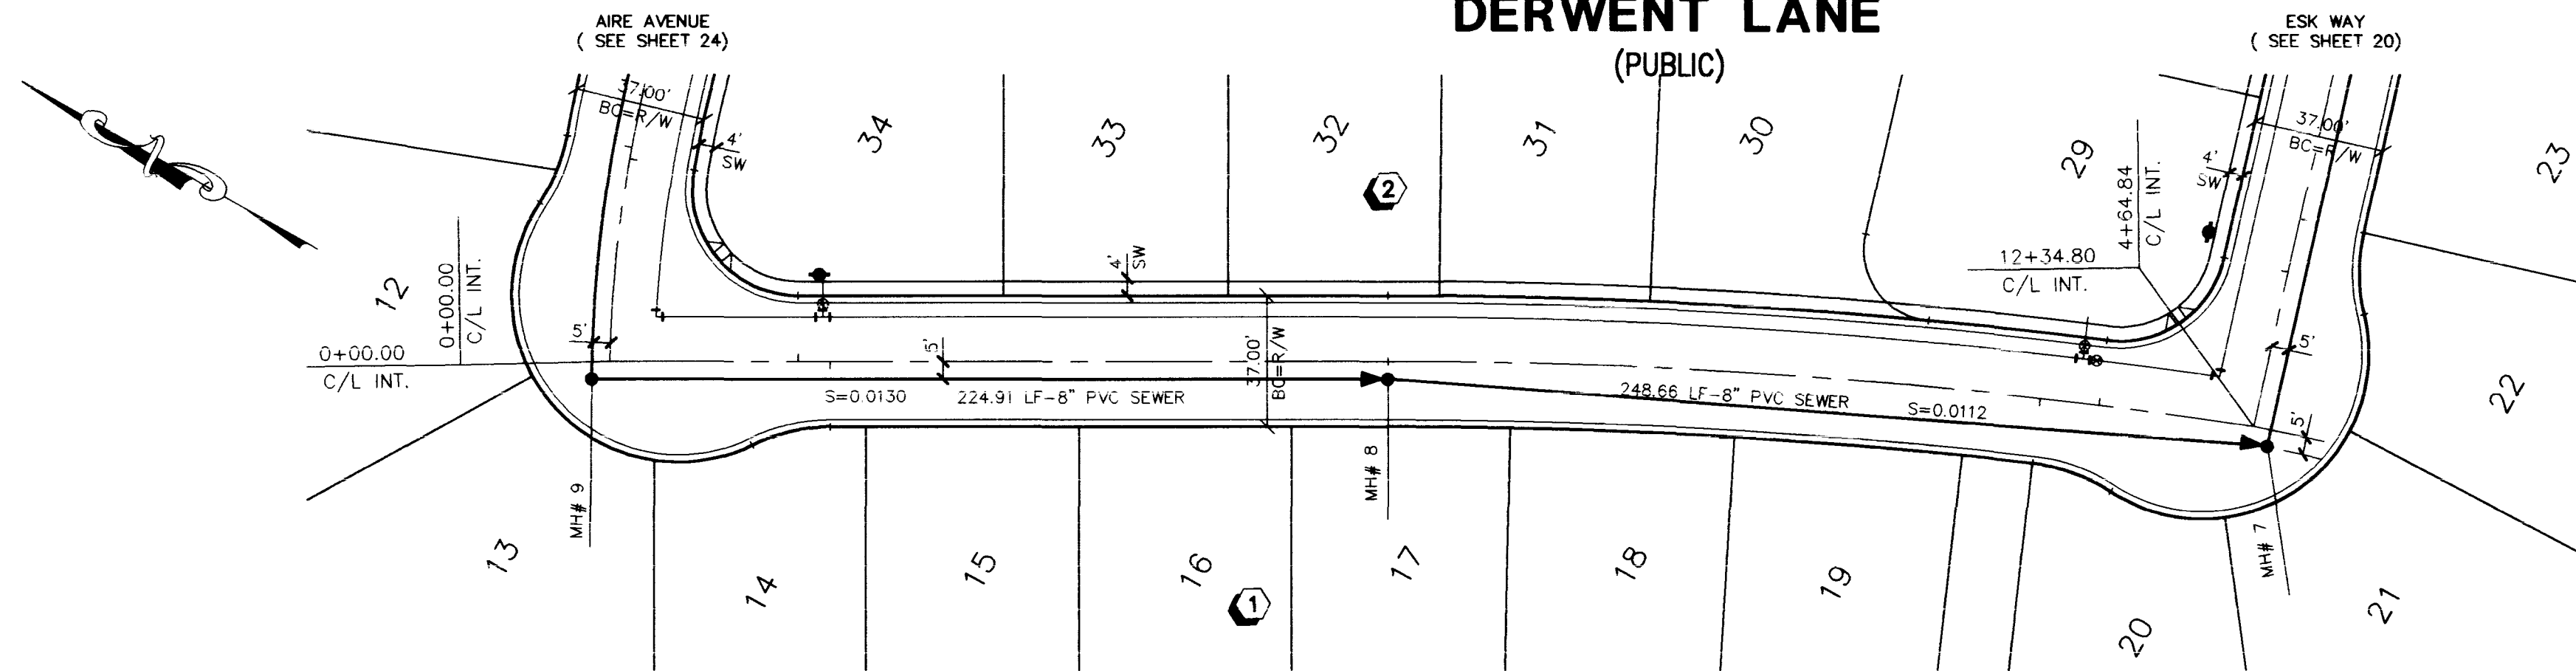


H:\CAD\LAND\5070\5070SSP Wed Apr 02 11:22:48 1997 PLOTTED BY: DLG

Avoid cutting underground
utility lines. It's costly.
**Call
before you
Dig**
1-800-227-2800

BASIS OF BEARINGS

CONTROL POINT "SPANKY" - A BRASS CAP SET IN
CONCRETE STAMPED "#42" SET BY G.C. WALLACE
ENGINEERING AND USED AS A BENCHMARK FOR
SUMMERLIN CONSTRUCTION.
ELEVATION = 2825.38 (SUMMERLIN DATUM)
ELEVATION EQUATION: SUMMERLIN ELEV. -0.217 = NAVD'29 ELEV.
ELEVATION EQUATION: SUMMERLIN ELEV. +2.437" = NAVD'88 ELEV.

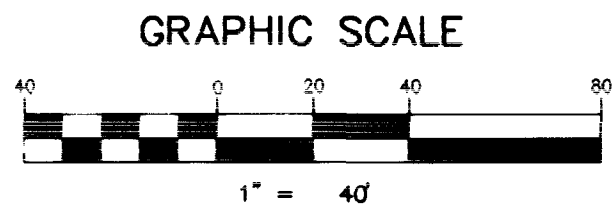

ALL STATIONING
BASED ON CENTERLINE
EXCEPT CHANNEL
SEWER&STORM DRAIN


**SEWER PLAN & PROFILE
DERWENT LANE /
SEWER&DRAINAGE EASEMENT**



**OAK KNOLL
SUMMERLIN VILLAGE 11/12**

SEAL

NO. 5070
BY DLG
DATE OCT. 98
SCALE: HORIZ. 1"=40'
VERT. 1"=4'
SHEET 21 OF 26 SHEETS

CITY OF LAS VEGAS, NEVADA
CONSULTING ENGINEERS • PLANNERS • LAND SURVEYORS
2727 SOUTH RAINBOW BOULEVARD
LAS VEGAS, NEVADA 89102-5148 PHONE (702) 873-7550 FAX (702) 362-2597
vtn nevada

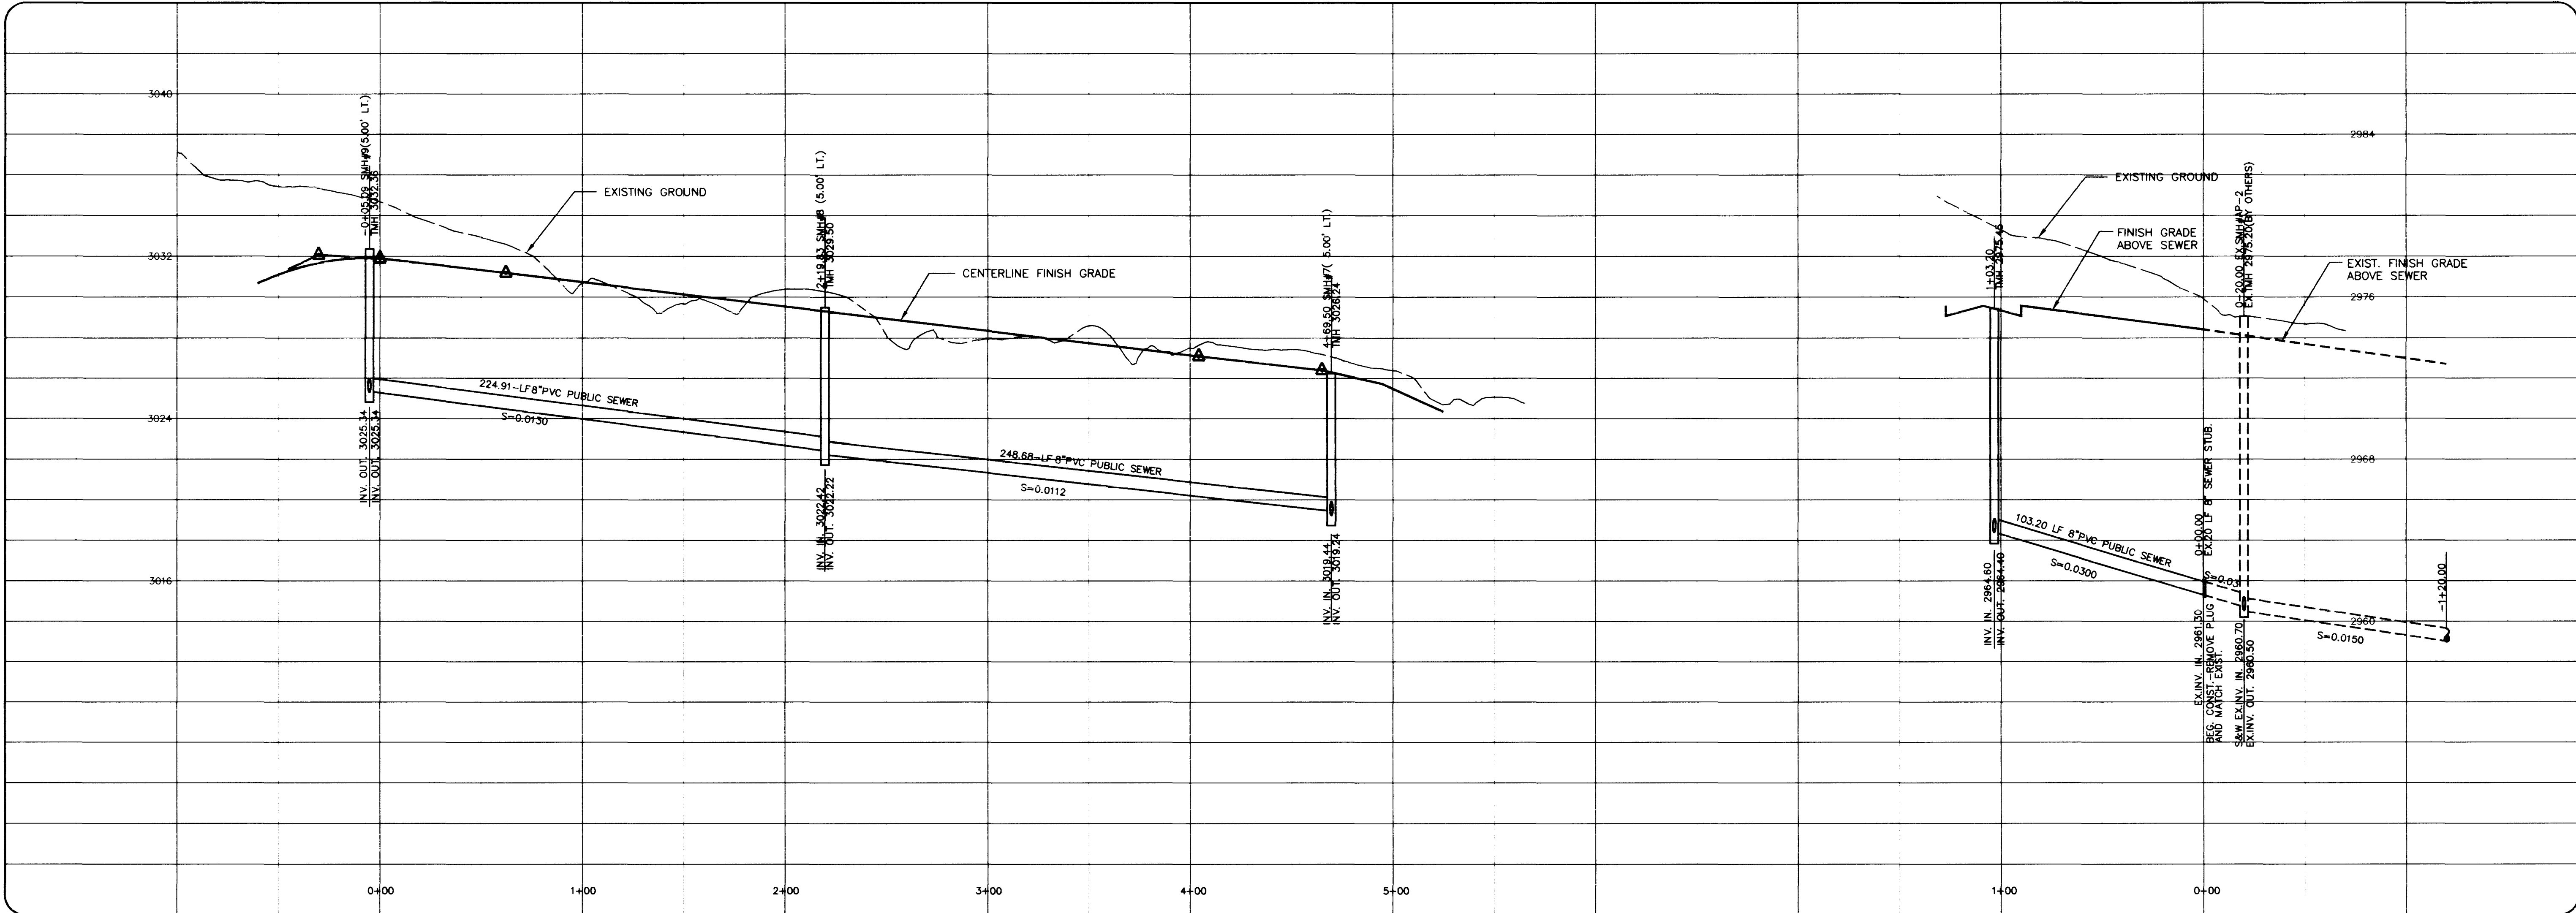

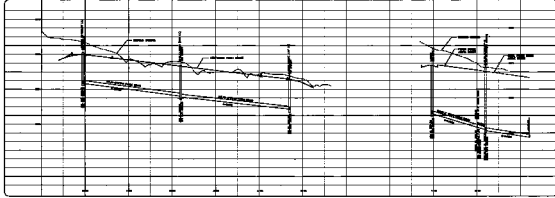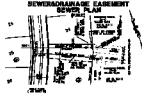





SEWER PLAN & PROFILE	
DERWENT LANE /	
OAK KNOLL	
	
DATE	21
BY	
CHECKED BY	
APPROVED BY	

CITY OF LAS VEGAS, NEVADA	
	
