




REV.	DATE	DESCRIPTION	COPIED	DATE

RECORDED
 ENGINEER - STATE OF NEVADA
 11/30/06
 P.E. NO. DATE
 12497
 11/30/06

G.C. WALLACE, INC.
 Engineering/Architecture
 1855 SOUTH RAINBOW BLVD./LAS VEGAS, NEVADA 89102

COLEMAN HOMES
 OAK HILLS AT SUMMERLIN - PHASE I
 DROP INLET DETAIL/DRAINAGE EASEMENT

6209

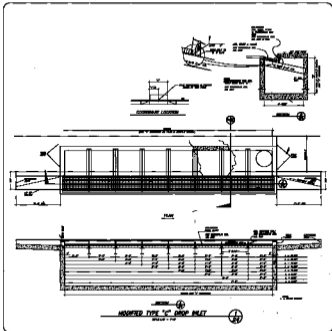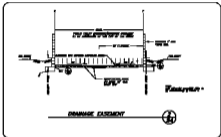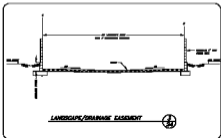

24
 327Y-4506