


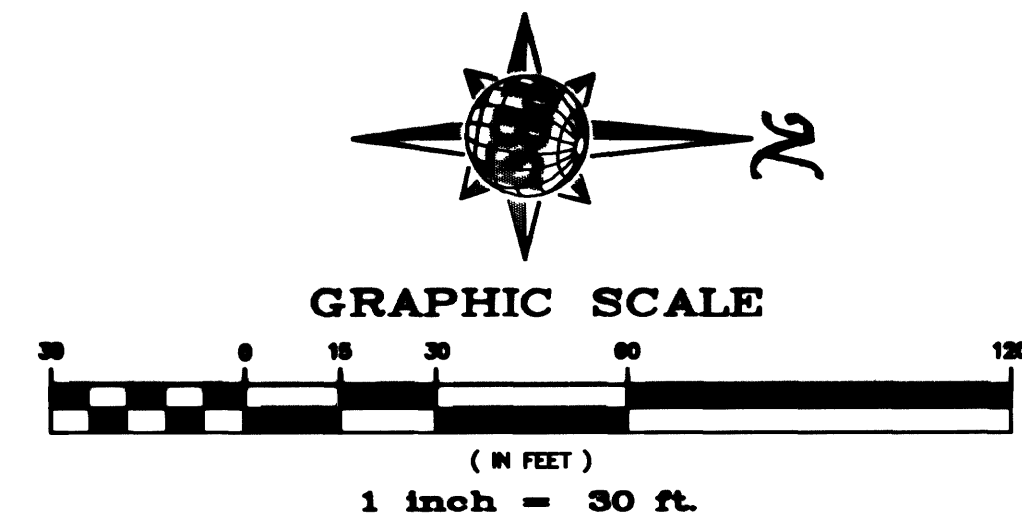


LAS VEGAS FIRE DEPARTMENT
FIRE FLOW IS: 1750 GPM AT 20 PSI RESIDUAL PRESSURE

BASED ON: TYPE II-1 HR. BLDG. CONSTRUCTION
SQUARE FOOTAGE: 56,058 SF
AREA BETWEEN 4-HR SEPARATION WALLS: NONE
BUILDING HEIGHT: 40'-6"
NUMBER OF STORIES: TWO
OCCUPANCY: A2.1 ASSEMBLY
FULL AUTOMATIC FIRE SYSTEM: YES

[Signature] 6/15/01
CITY OF LAS VEGAS FIRE DEPARTMENT DATE


LEGEND

- FIRE ACCESS ROUTE
- PAINTED RED CURB (NO PARKING FIRE LANE)
- PAINTED WHITE BLOCK LETTERING - "NO PARKING FIRE LANE" (NOT LESS THAN 4 INCHES IN HEIGHT WITH A STROKE OF NOT LESS THAN 3/4 INCH EVERY 50' TO FIT ON CURB)
- FDC FIRE DEPARTMENT CONNECTION (FDC)
- PROPOSED FIRE HYDRANT PER UDACS PLATE No. 7
- FIRE LANE SIGNAGE, SEE THIS SHEET
- HANDICAP SIGN AND PARKING
- FIRE SPRINKLER RISER

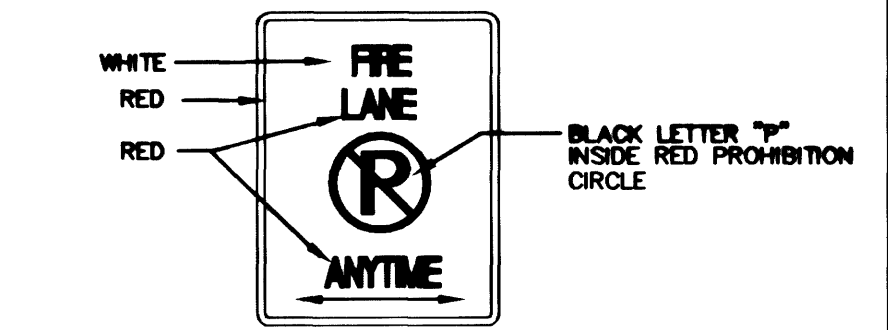


MINIMUM SPECIFICATIONS OF "NO PARKING FIRE LANE SIGNS"
SIZE : 1' WIDE x 1-1/2' LONG OR 2' WIDE x 2-1/2' LONG AS REQUIRED
COLOR: RED AND BLACK ON WHITE LUMINOUS BACKGROUND (SEE ABOVE)
SYMBOL: INTERNATIONAL NO PARKING SYMBOL
HEIGHT: TO BE INSTALLED NOT LESS THAN SEVEN (7) FEET NOR MORE THAN TEN (10) FEET FROM GROUND LEVEL

1 LOCATE ON SIGN POLE
2 LOCATE ON FENCE
FIRE LANE SIGN
NOT TO SCALE

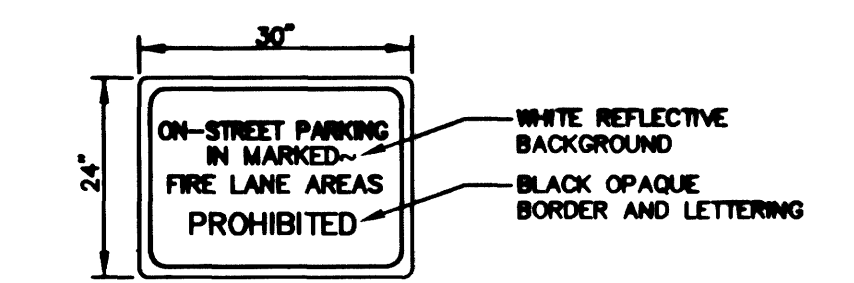

3 **ENTRANCE WARNING SIGN DETAIL**
NOT TO SCALE

FIRE TRUCK TURNING RADIUS
NOT TO SCALE

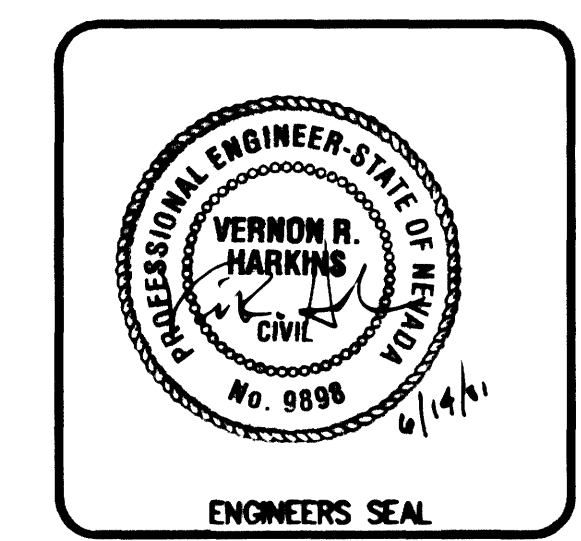

SUMMERLIN
Q - THE SPORTS CLUB
VILLAGE CENTER DRIVE
SUMMERLIN, NEVADA

REVISIONS

WARNING: THIS DRAWING FILE IS PROTECTED BY COPYRIGHT LAW AND INTERNATIONAL TREATIES. UNAUTHORIZED REPRODUCTION OR DISTRIBUTION OF THIS DRAWING OR ANY PORTION OF IT, MAY RESULT IN SEVERE CIVIL AND CRIMINAL PENALTIES, AND WILL BE PROSECUTED TO THE MAXIMUM EXTENT POSSIBLE UNDER LAW.
COPYRIGHT © 2001 PBS&J, INC.



SHEET TITLE FIRE CONTROL PLAN	
PROJECT No. 511277	SHEET No.
DATE 05/24/01	C5.01
DRAWN BY RBB	101-V 3482
CHECKED BY JGU	6 OF 9