

LINE TABLE

No.	BEARING	DISTANCE
L1	S07°55'22"W	6.07'
L2	S12°58'35"W	6.17'


CURVE TABLE

No.	RADIUS	DELTA	LENGTH	FACE OF CURB	TANGENT
C1	2.00'	90°00'00"	3.14'	---	2.00'
C2	15.00'	175°25'18"	45.97'	---	389.42'
C3	2.00'	94°24'42"	3.30'	---	2.16'
C4	25.50'	90°49'27"	40.42'	---	25.87'
C5	8.00'	90°00'00"	12.57'	---	8.00'
C6	15.00'	90°00'00"	23.56'	---	15.00'
C7	2.00'	90°39'40"	3.16'	---	2.02'
C8	15.00'	89°20'20"	23.39'	---	14.83'
C9	15.00'	98°34'24"	25.81'	---	17.43'
C10	15.00'	77°26'12"	20.27'	---	12.03'
C11	2.00'	93°59'24"	3.28'	---	2.14'
C12	10.00'	90°00'00"	15.71'	---	10.00'
C13	3.50'	180°00'00"	11.00'	---	---
C14	2.00'	88°27'26"	3.09'	---	1.95'
C15	15.00'	91°32'34"	23.97'	---	15.41'
C16	15.00'	89°10'33"	23.35'	---	14.79'
C17	2.71'	90°00'00"	4.26'	---	2.71'
C18	15.00'	90°49'27"	23.78'	---	15.22'
C19	3.45'	89°58'39"	5.42'	---	3.45'
C20	15.00'	103°38'58"	27.14'	---	19.08'
C21	15.00'	78°22'23"	19.99'	---	11.80'
C22	0.67'	135°00'00"	1.59'	---	1.63'
C23	25.50'	88°13'32"	39.27'	---	24.72'
C24	25.50'	91°18'37"	40.64'	---	26.59'
C25	20.00'	89°39'50"	31.30'	---	19.88'
C26	5.00'	90°00'00"	7.85'	---	5.00'
C27	2.12'	135°00'00"	5.00'	---	5.12'
C28	200.00'	10°57'22"	38.24'	---	19.18'
C29	200.00'	10°01'55"	35.37'	---	17.23'


NOTE: ALL DIMENSIONS ARE FACE OF CURB UNLESS OTHERWISE NOTED

SITE INFORMATION


ZONING - C-1 LIMITED COMMERCIAL DISTRICT
 BUILDING - 46,658 SF
 PARKING SPACES REQUIRED - 301
 PARKING SPACES PROVIDED - 339 (W/ B HC SPACES)

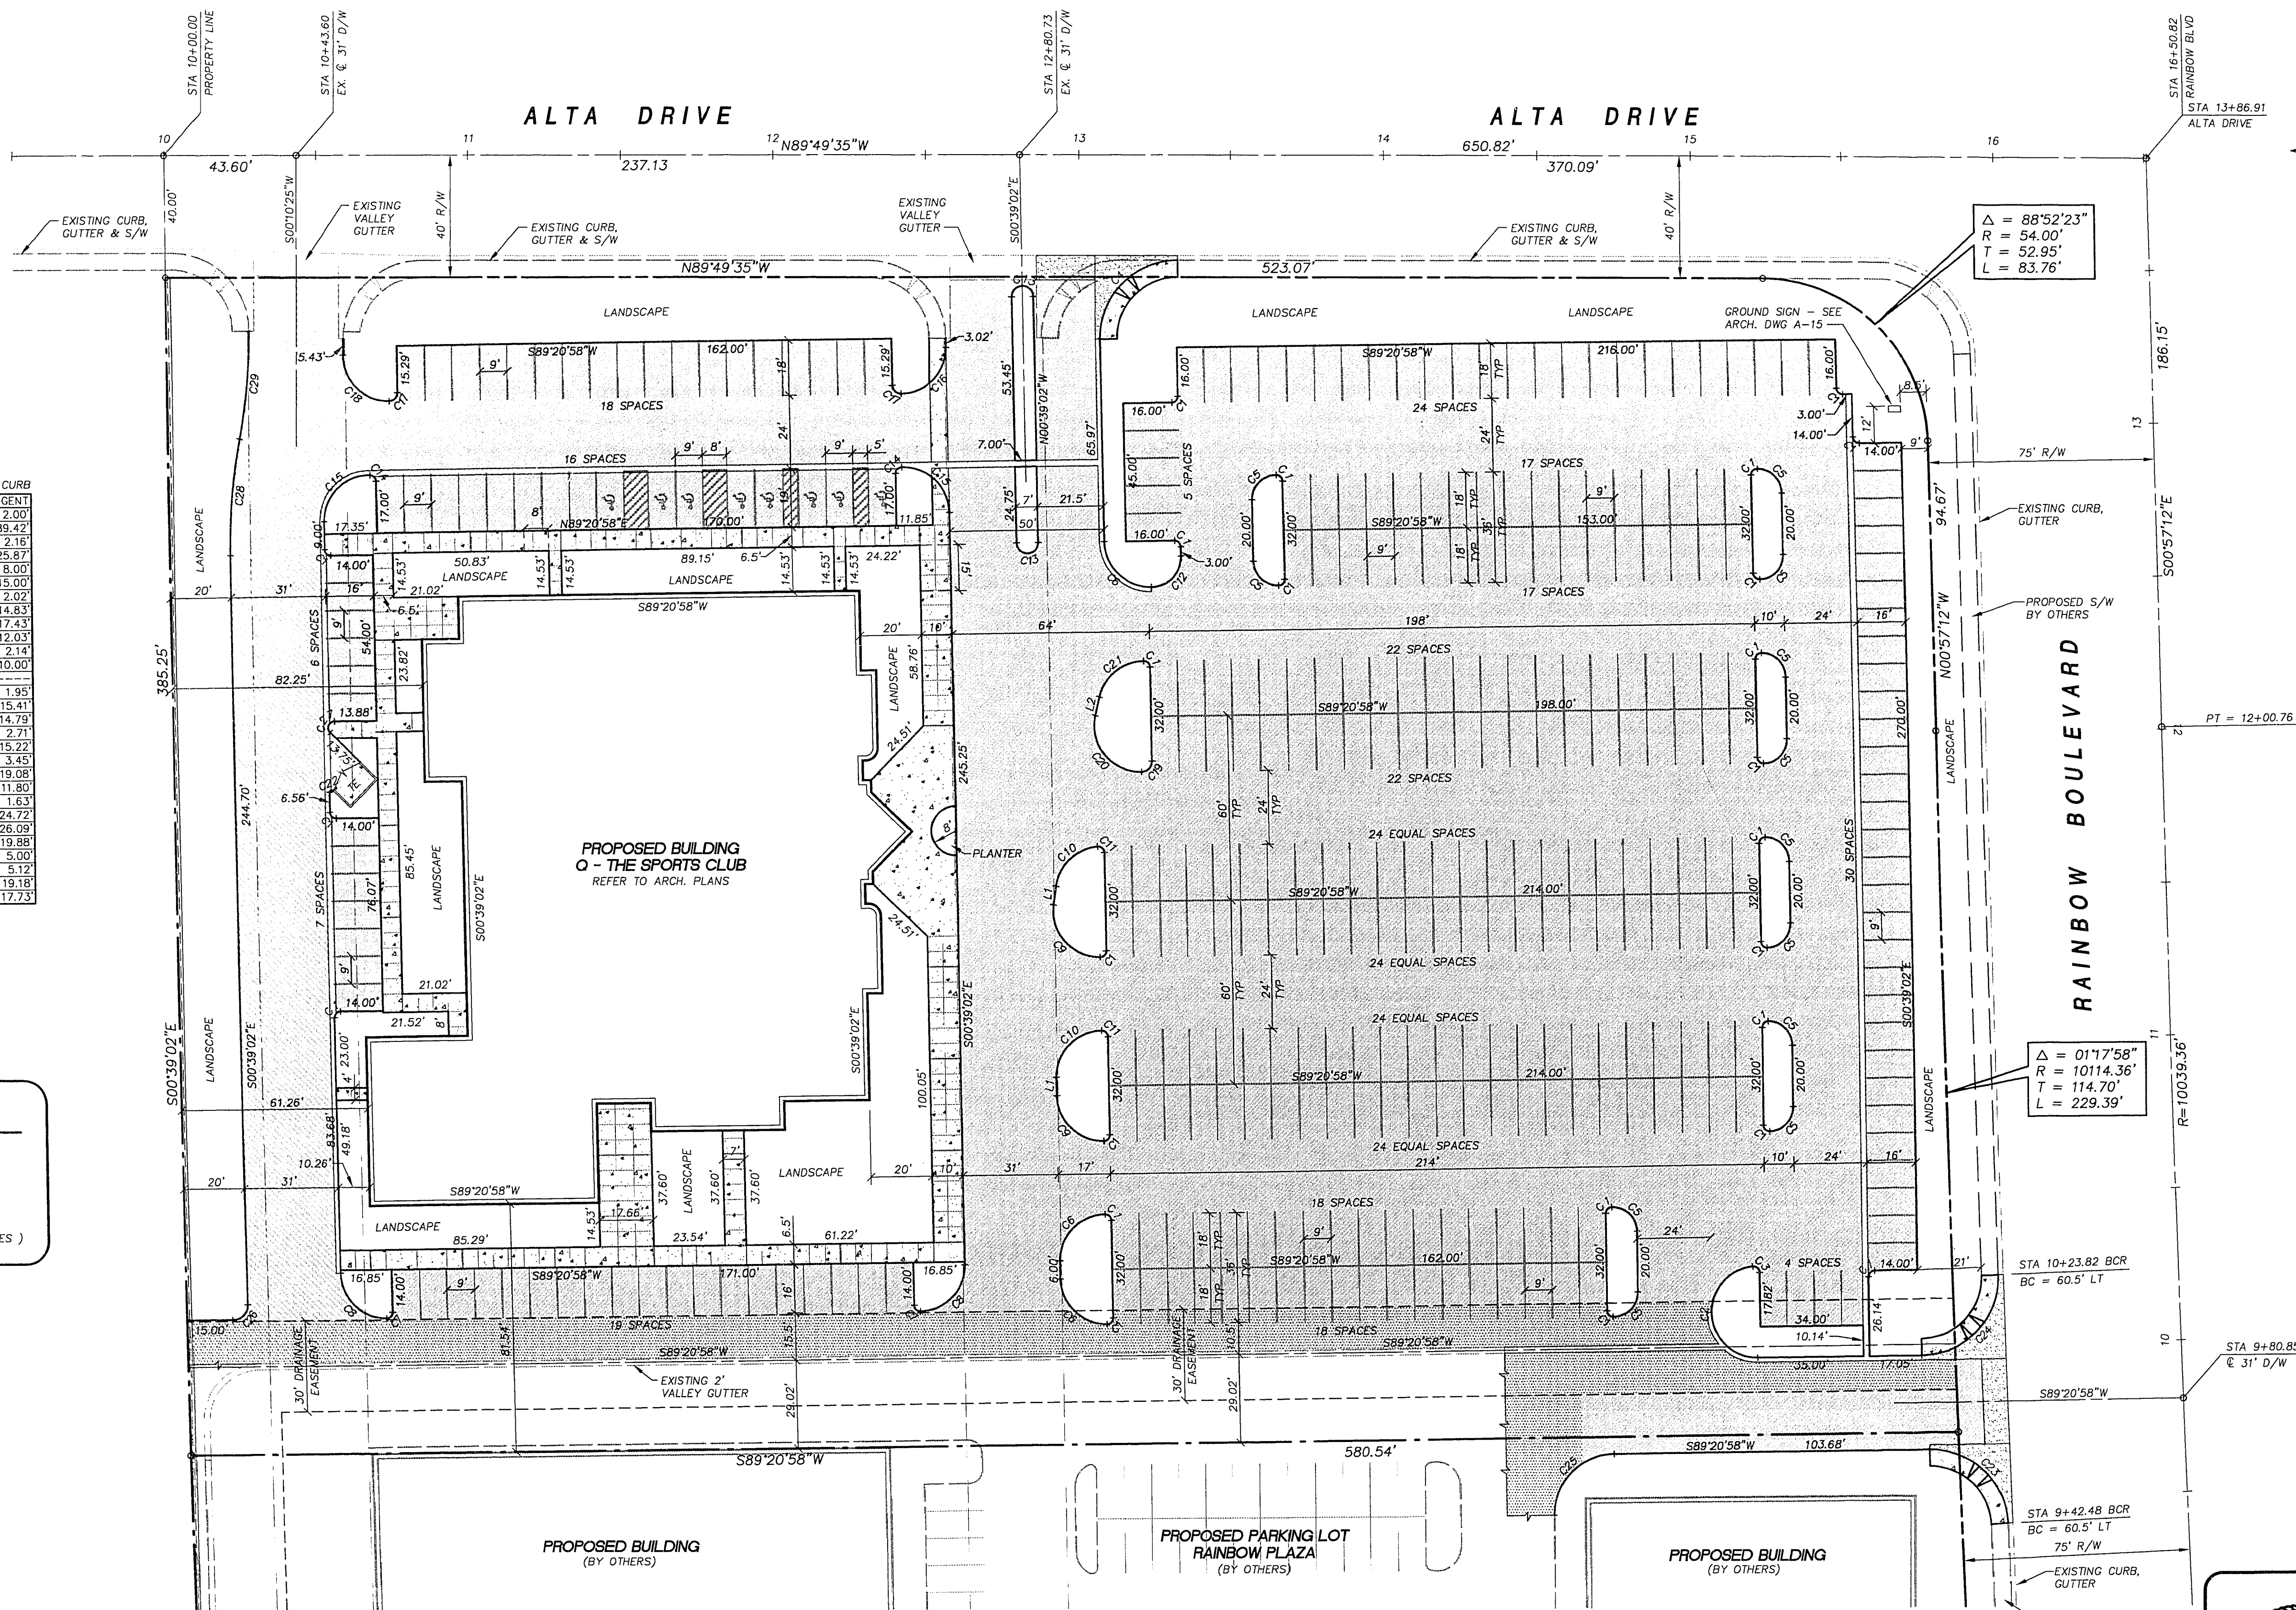

GRAPHIC SCALE

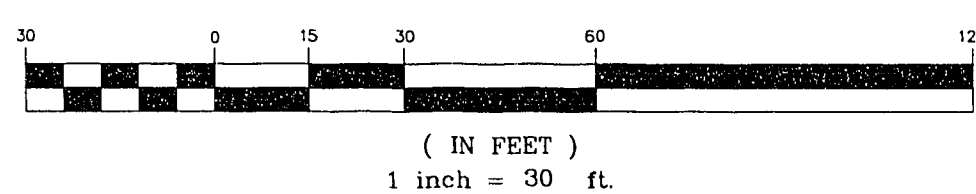

Call before you Dig
 1-800-227-2600

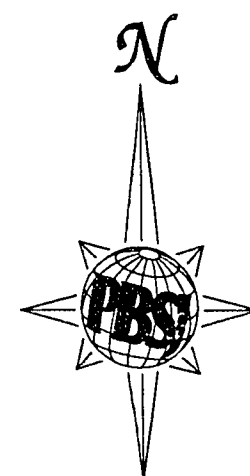

POST BUCKLEY, SCHULH & JERNIGAN
 500 West Charleston Blvd.
 Las Vegas, Nevada 89102
 Fax: 702/878-7758

Q - THE SPORTS CLUB
 RAINBOW BOULEVARD
 LAS VEGAS, NEVADA

SITE DIMENSION PLAN

Job Number	7259.651	Scale	1" = 30'
Sheet Number	2 OF 7	Drawn by	MS
		Checked by	VRH
		Date	MAY 31 1994
		File No.	65IMP

