



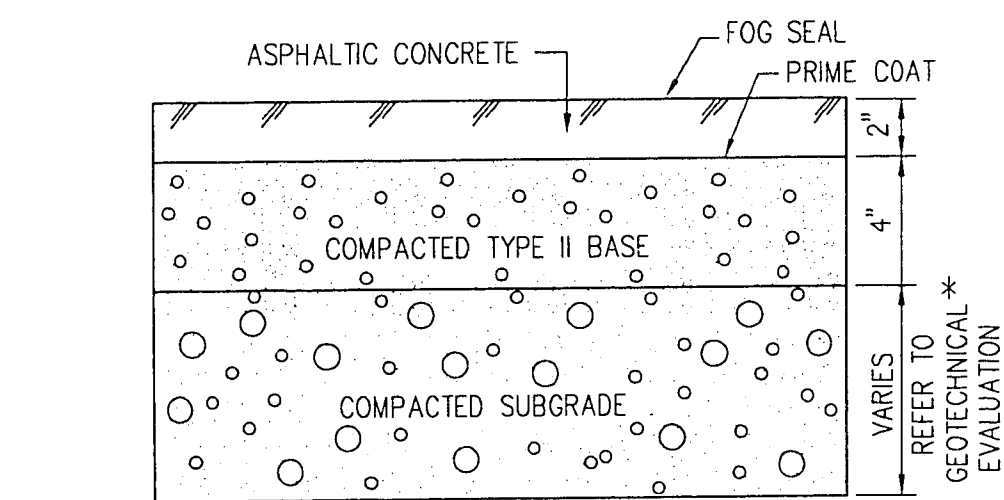


STANDARD DUTY PAVING

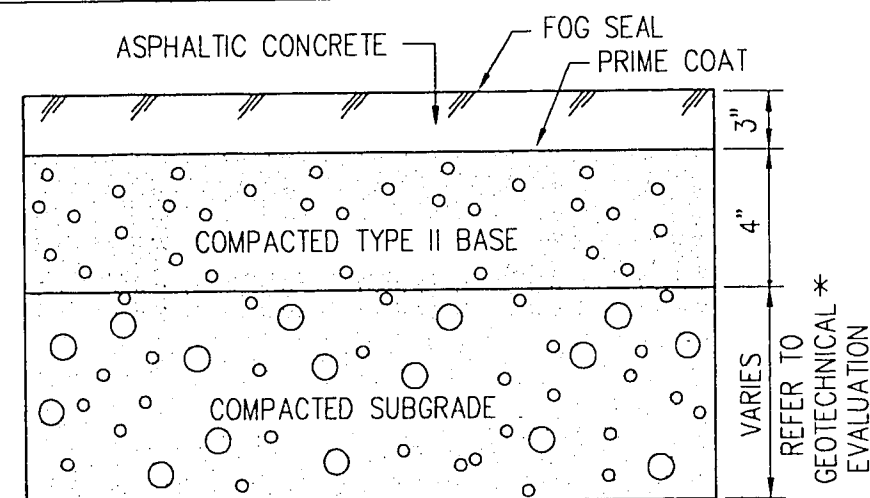


HEAVY DUTY PAVING

* GEOTECHNICAL EVALUATION DATED MARCH 03, 1994
BY WESTERN TECHNOLOGIES INC. (PROJECT NO. 4124JS032)


A ONSITE A.C. PAVEMENT DETAILS
N.T.S.

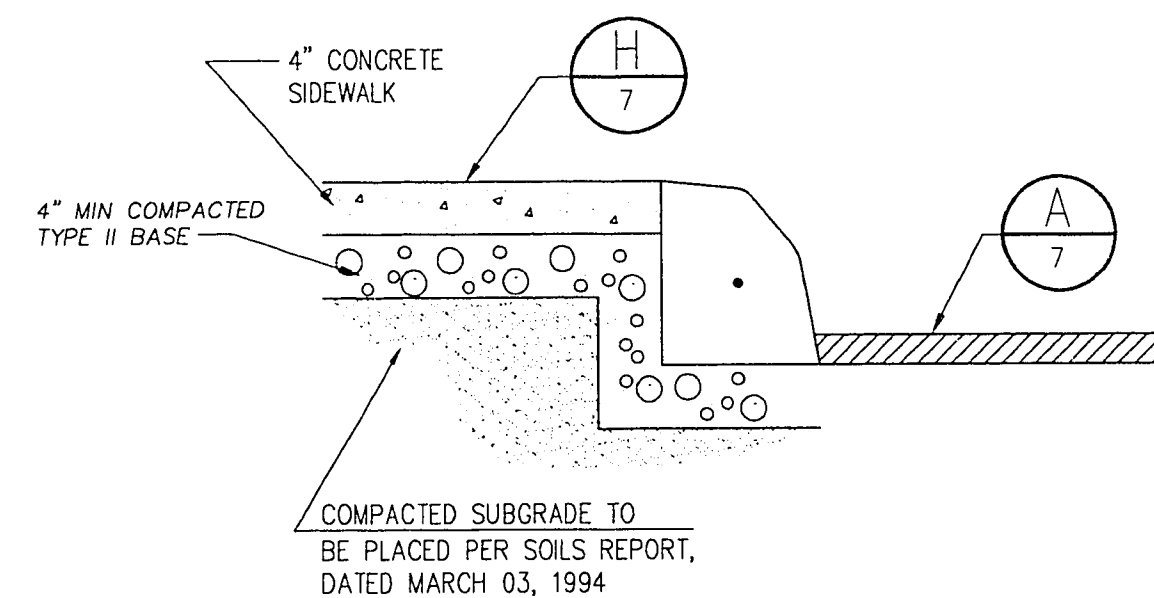


B CONCRETE SIDEWALK DETAIL (ON-SITE ONLY)
N.T.S.

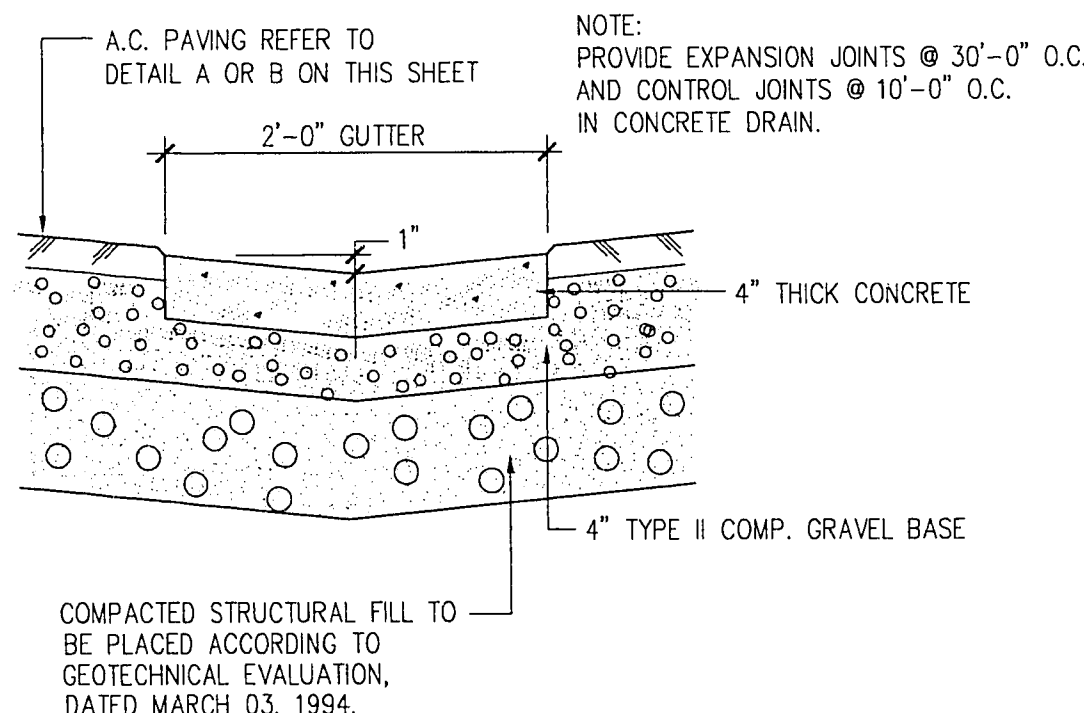


E CONCRETE VALLEY GUTTER (ON-SITE ONLY)
N.T.S. NOTE: BASE MATERIAL AND CONCRETE THICKNESS'S TO BE CONFIRMED BY SOILS ENGINEER.

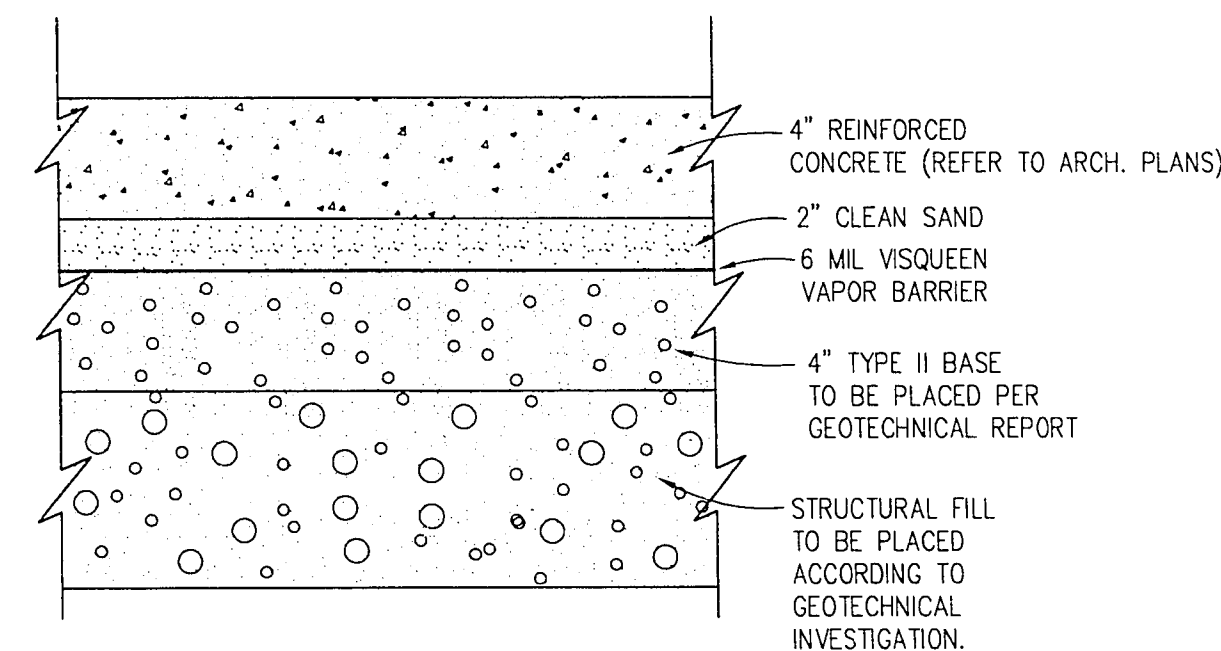


C BUILDING PAD SECTION*
N.T.S. * OBTAINED FROM GEOTECHNICAL EVALUATION BY WESTERN TECHNOLOGIES, INC., DATED MARCH 03, 1994.

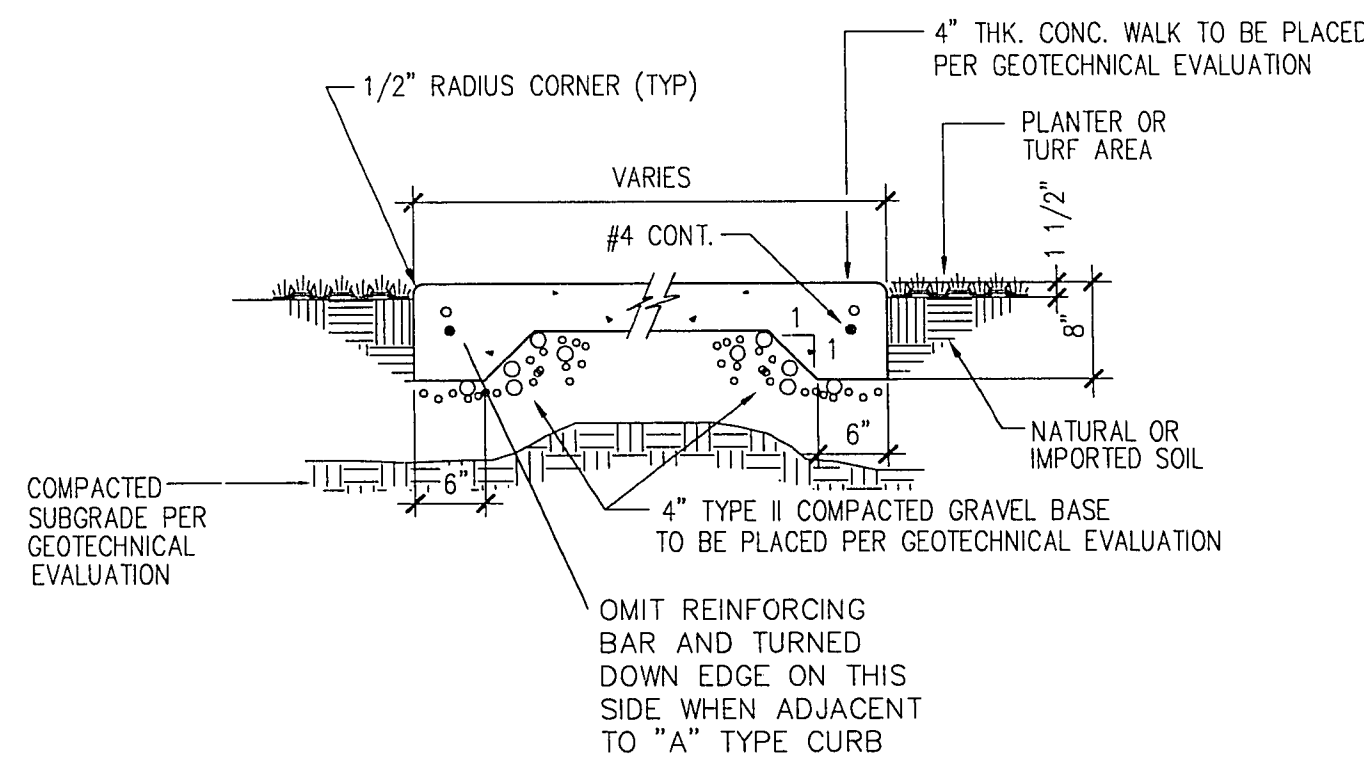



F CONCRETE WALK (ON-SITE ONLY)
N.T.S. NOTE: BASE MATERIAL AND CONCRETE THICKNESS'S TO BE CONFIRMED BY SOILS ENGINEER.

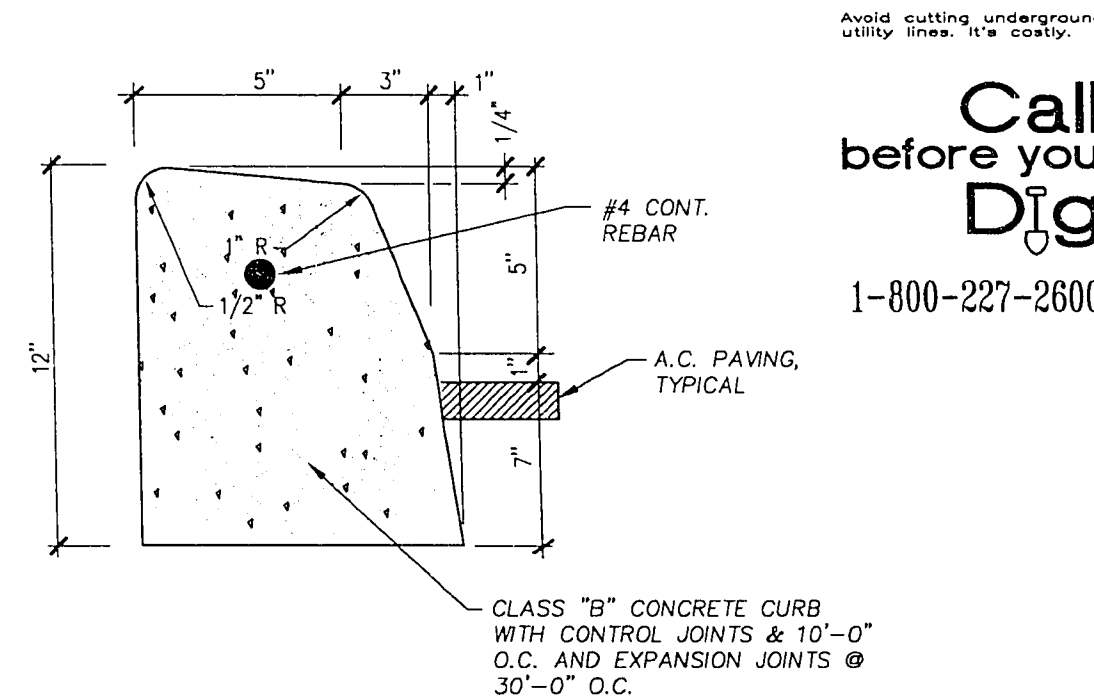


N.T.S. DEVIATION FROM STANDARD DWG. NO. 219 - HEIGHT CHANGED FROM 5" TO 6"

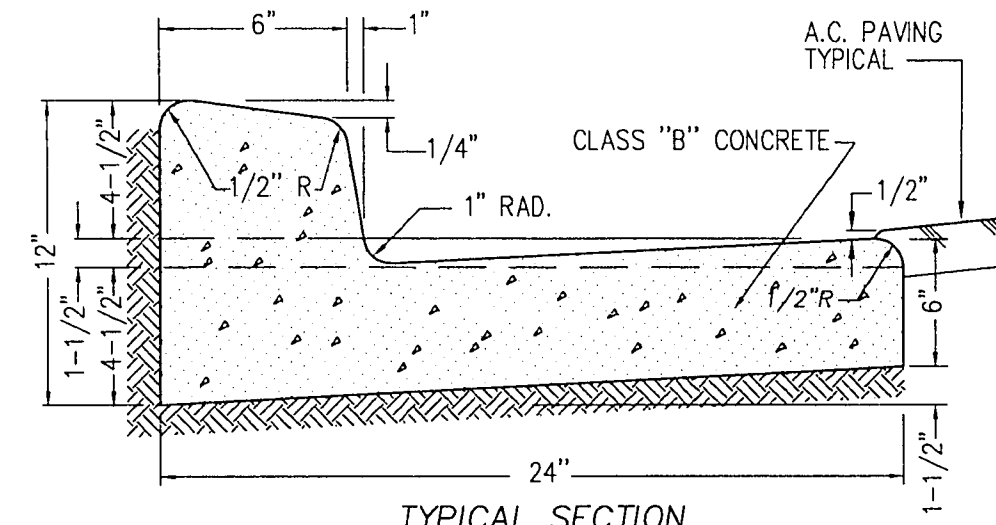


G "L" TYPE CURB AND GUTTER
N.T.S.

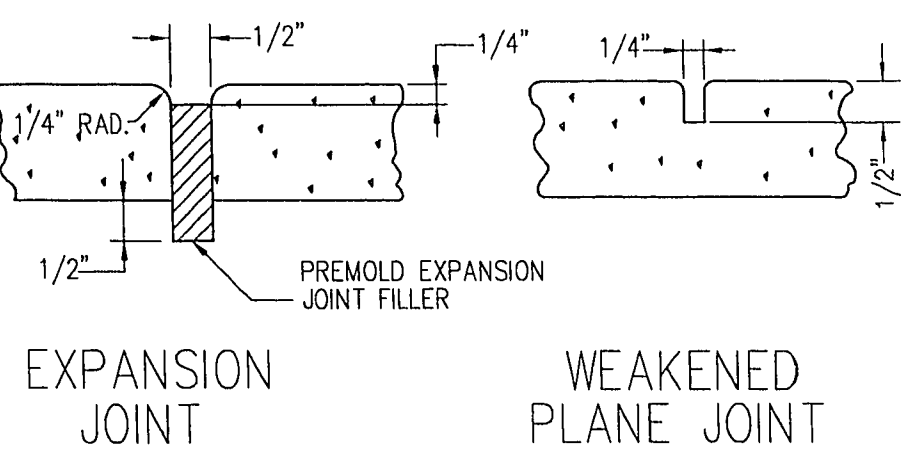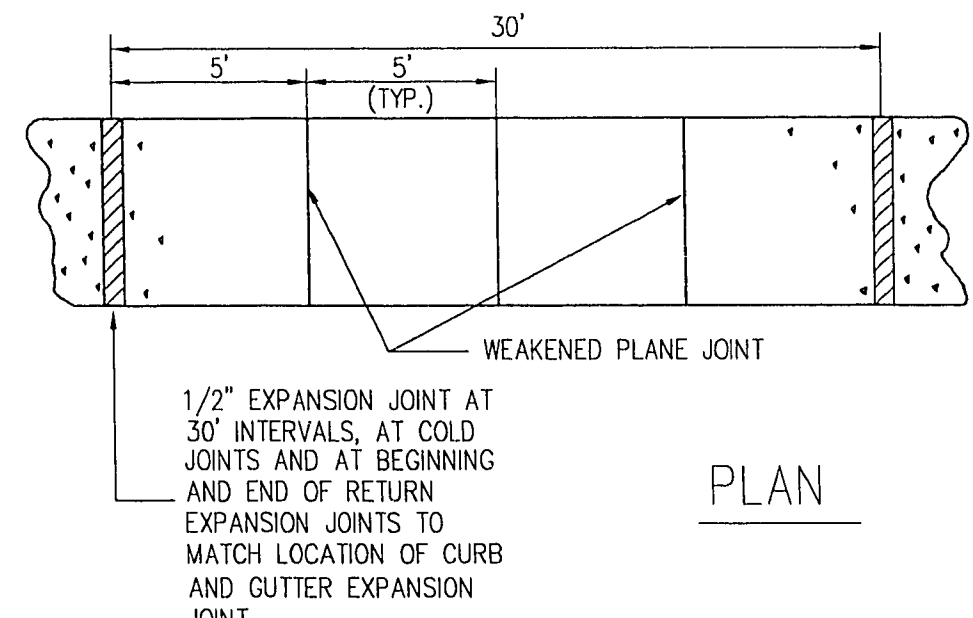


H EXPANSION / CONSTRUCTION JOINT DETAIL
N.T.S. UNIFORM STANDARD DWG. No. 234

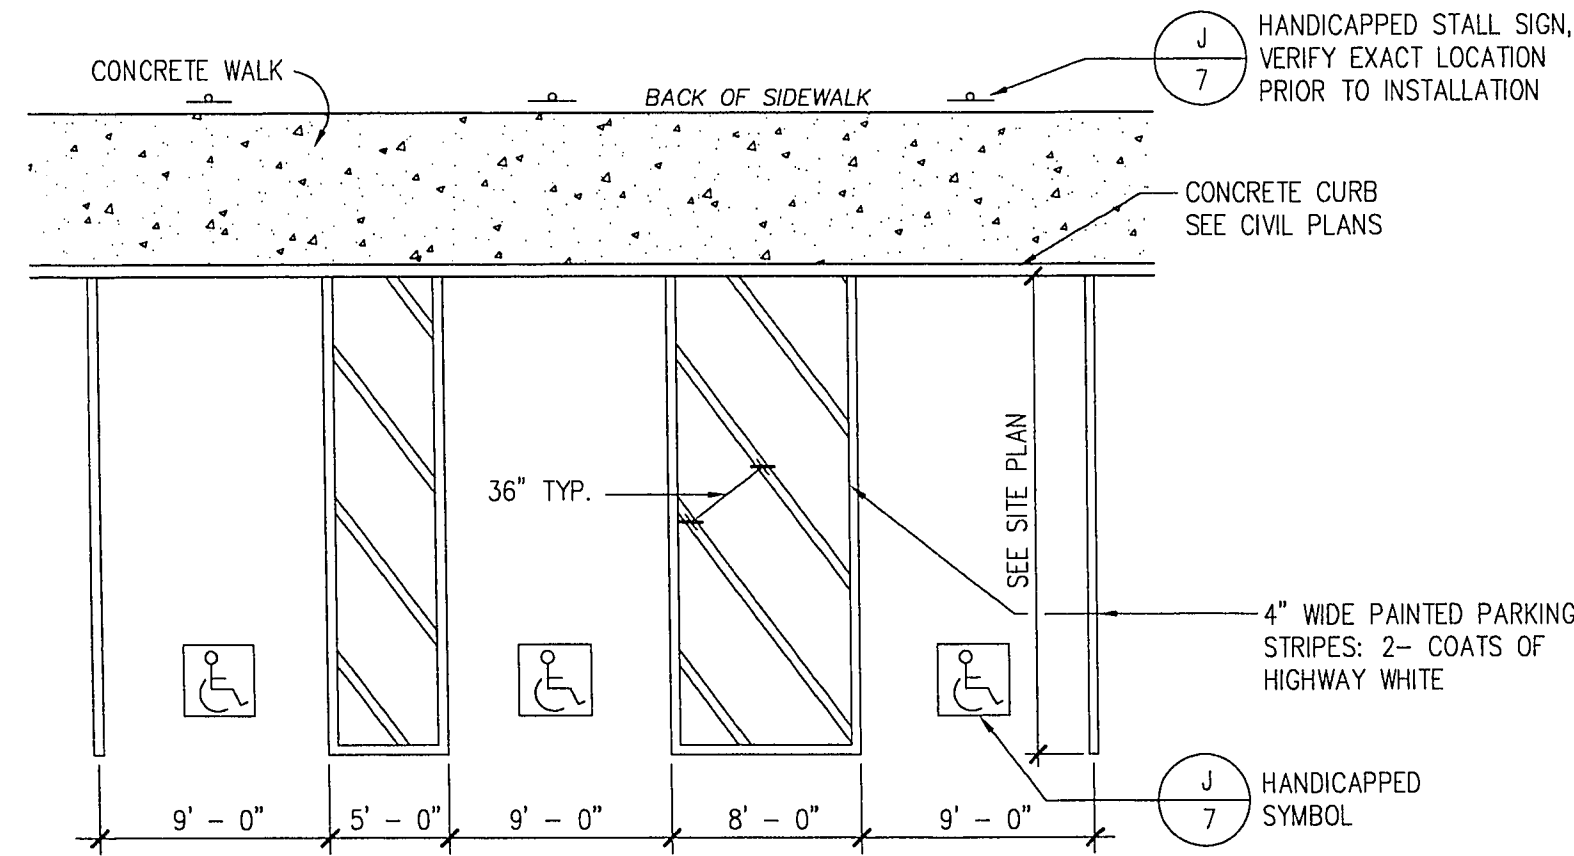

I HANDICAP AREA
N.T.S.

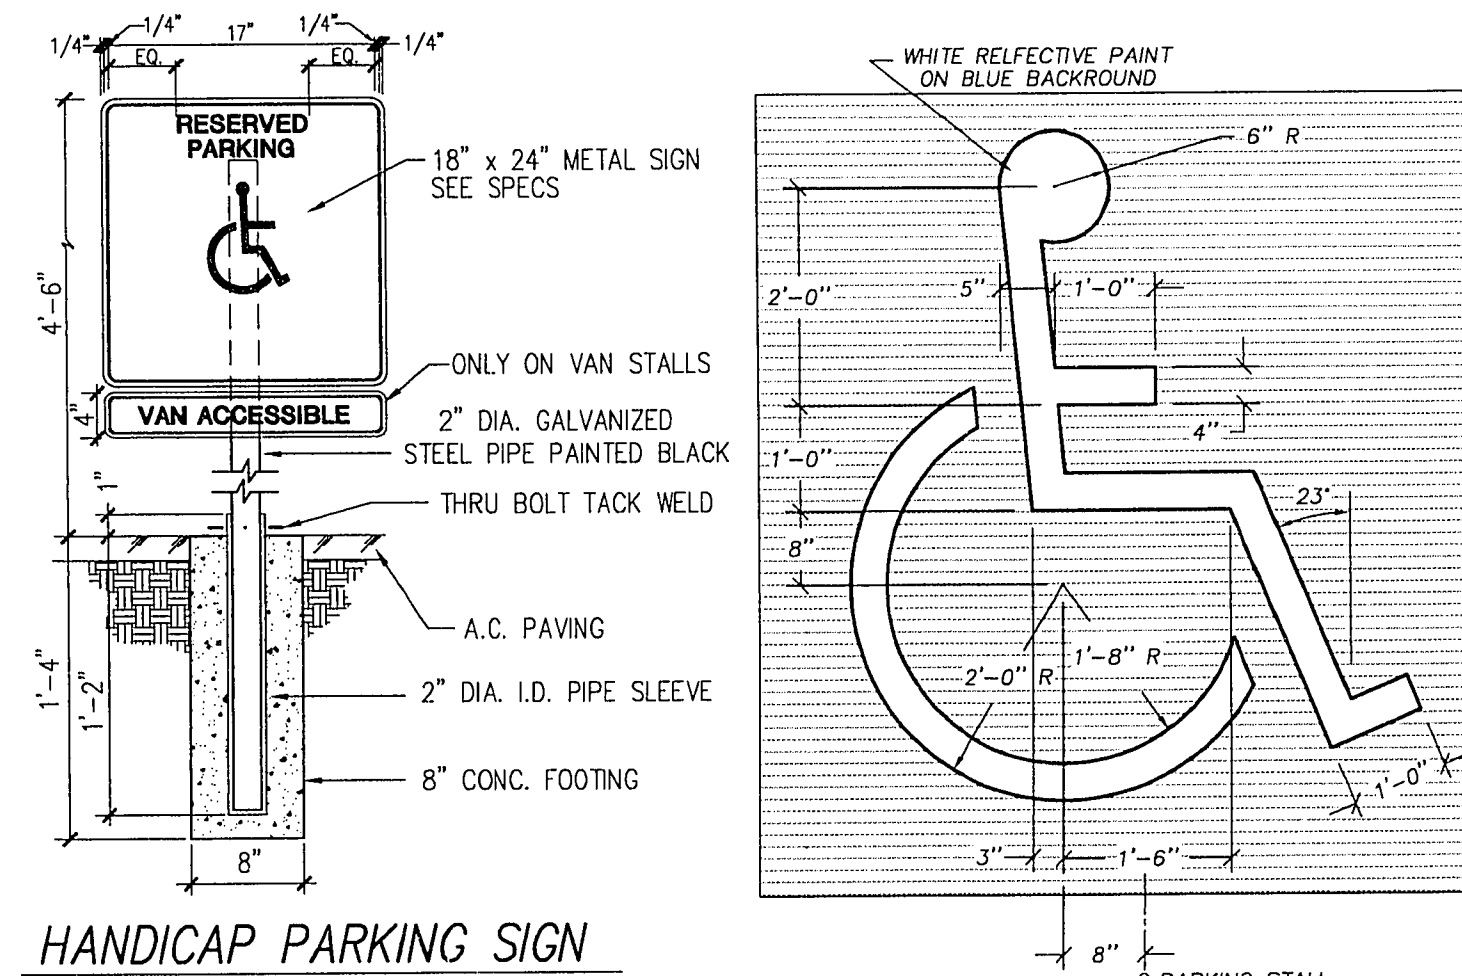

J INTERNATIONAL HANDICAP SYMBOL (ON-SITE ONLY)
N.T.S.

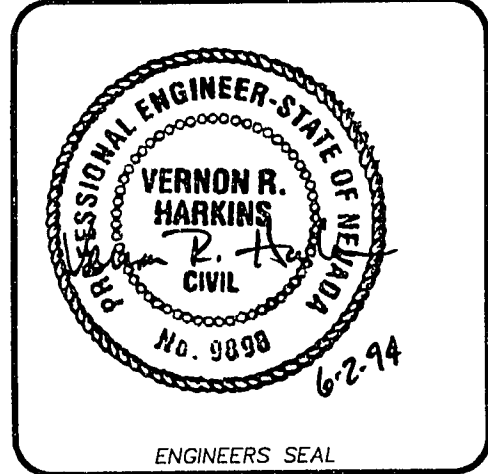

Job Number	Drawn by	Scale	Checked by	Date	Plot Date	Sheet Number	File No.	Revision	Date	Initial	Appr.	Date
7259.651	AS	NO SCALE	VRH	MAY 31, 1994		7 OF 7	65IMP					

Q - THE SPORTS CLUB
RAINBOW BOULEVARD
LAS VEGAS, NEVADA

DETAIL SHEET

NO SCALE

65IMP

7 OF 7

7259.651

AS

VRH

MAY 31, 1994







