
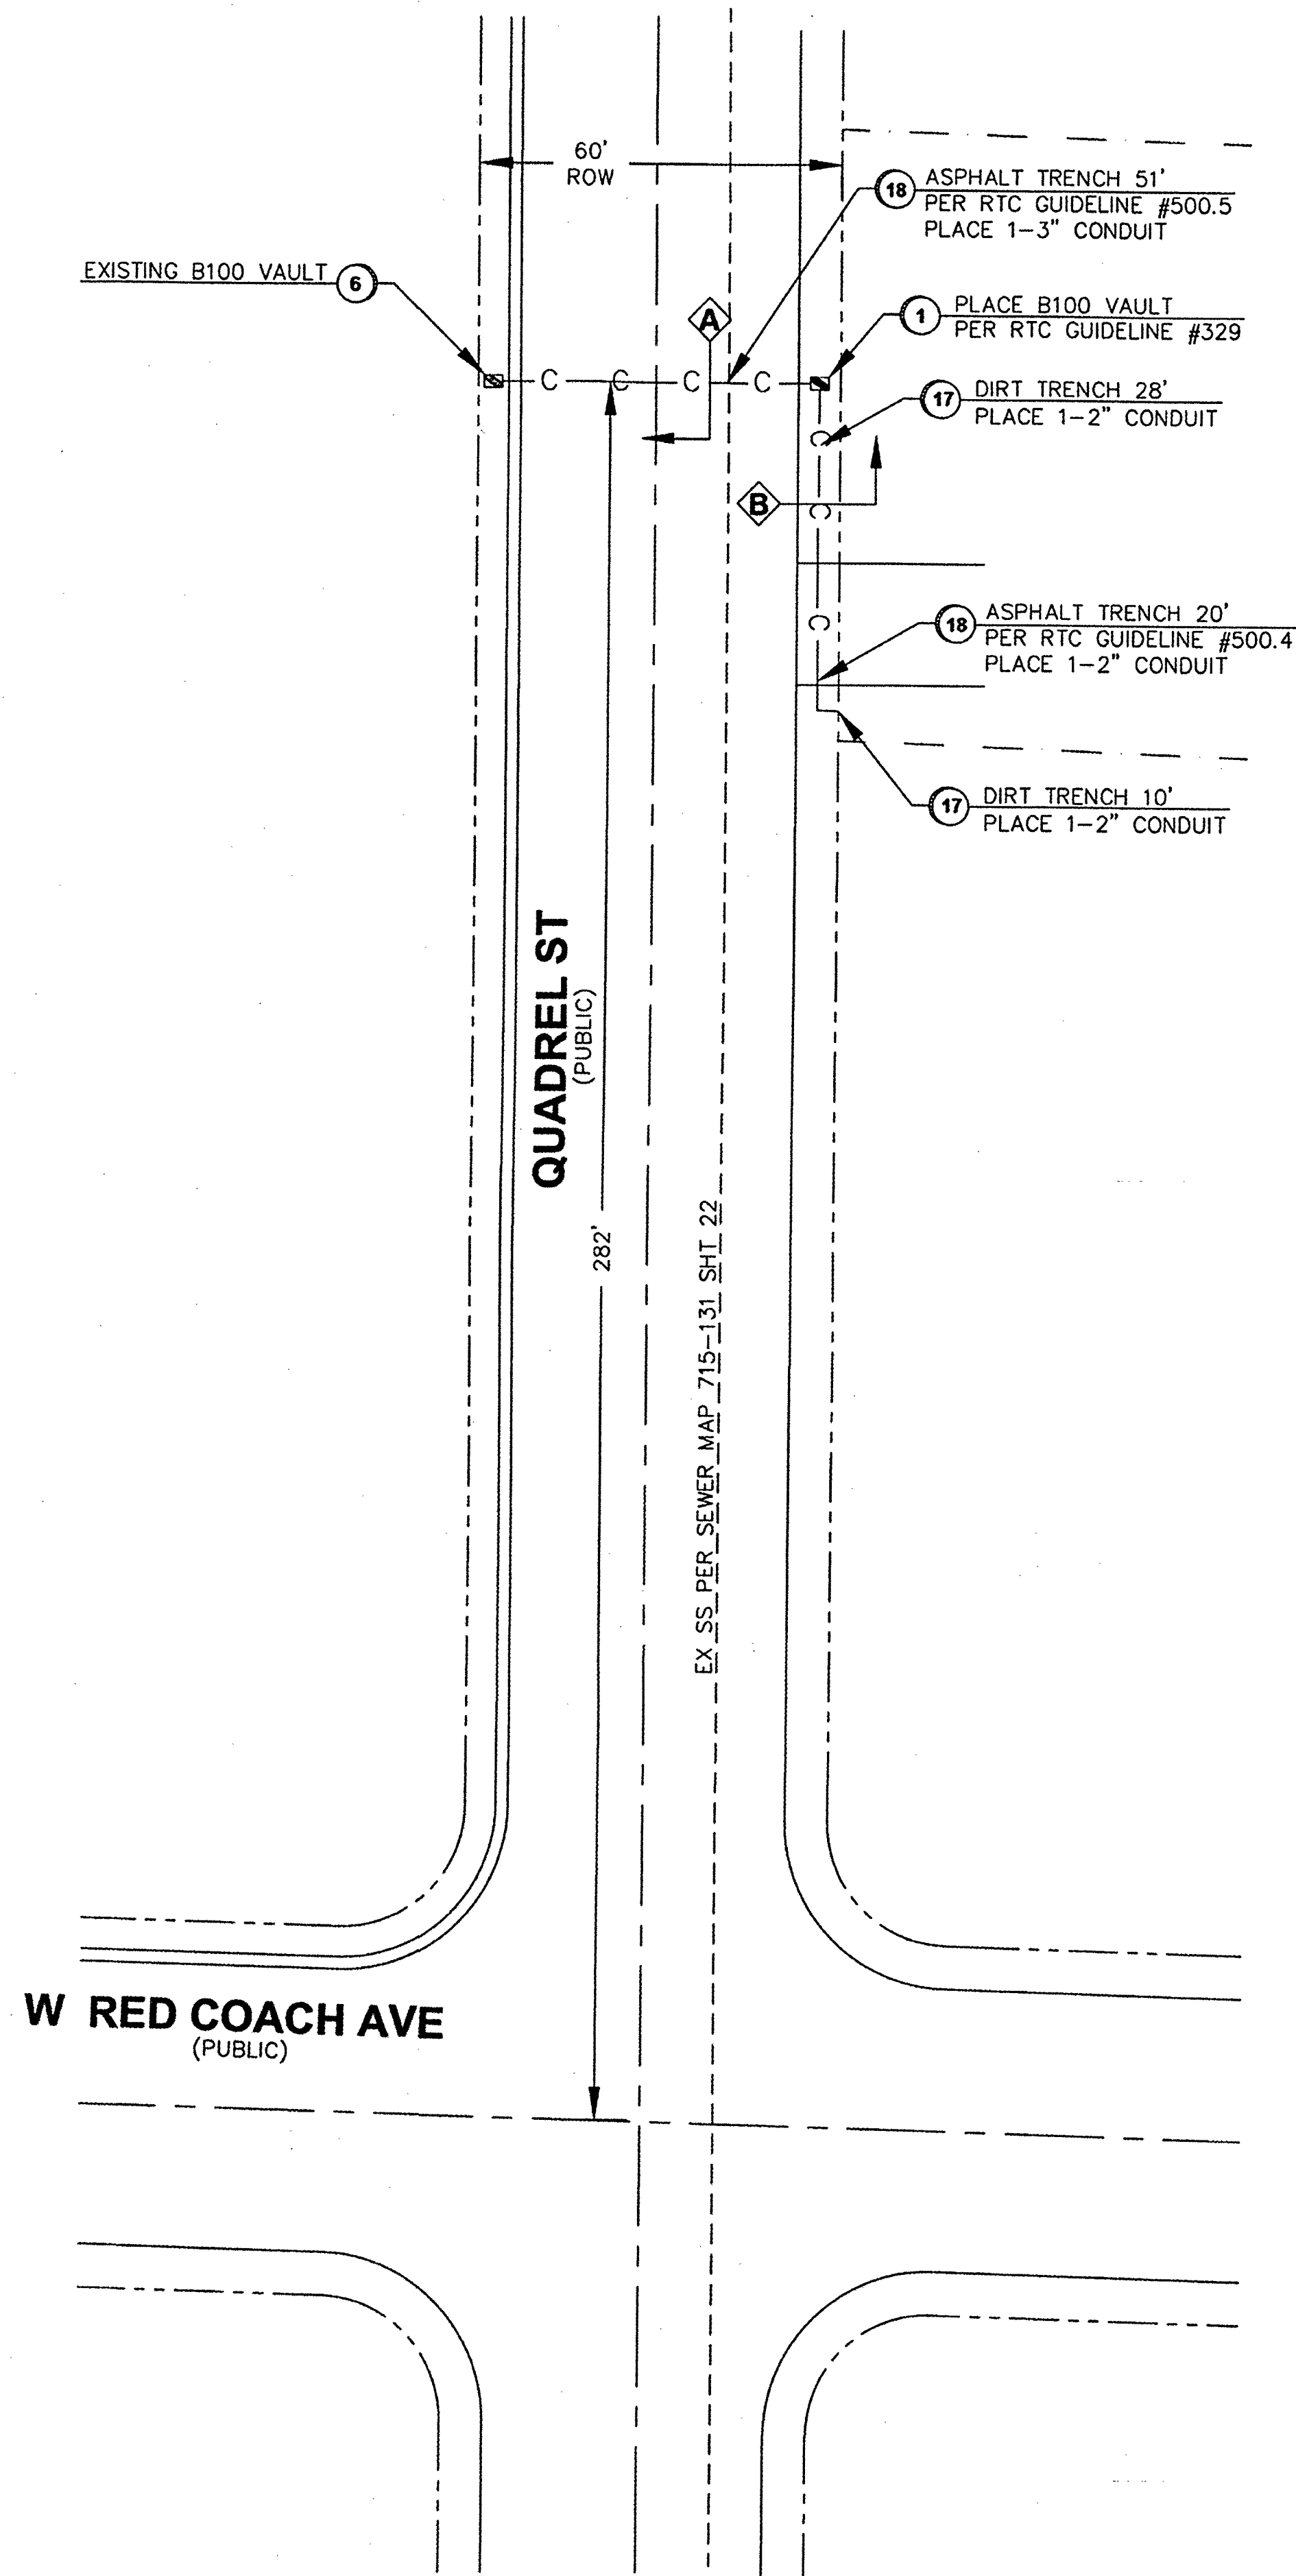
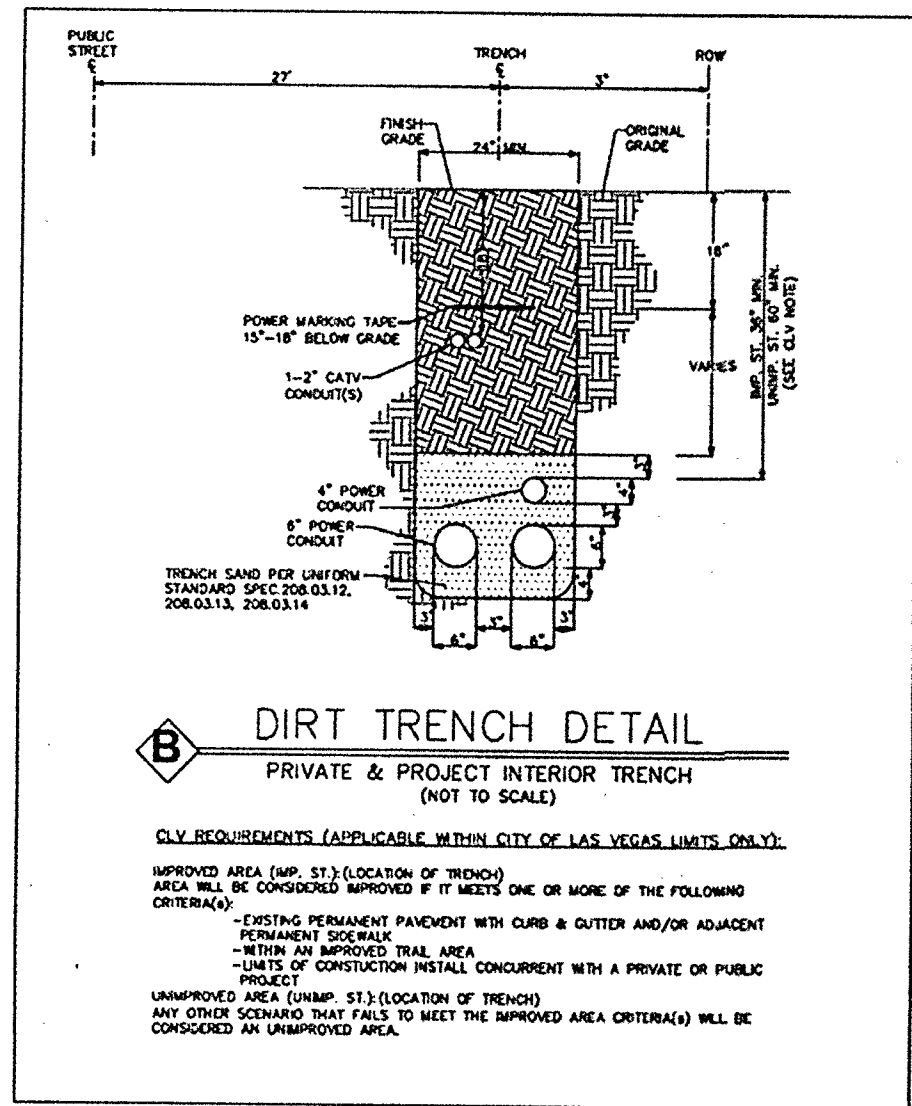


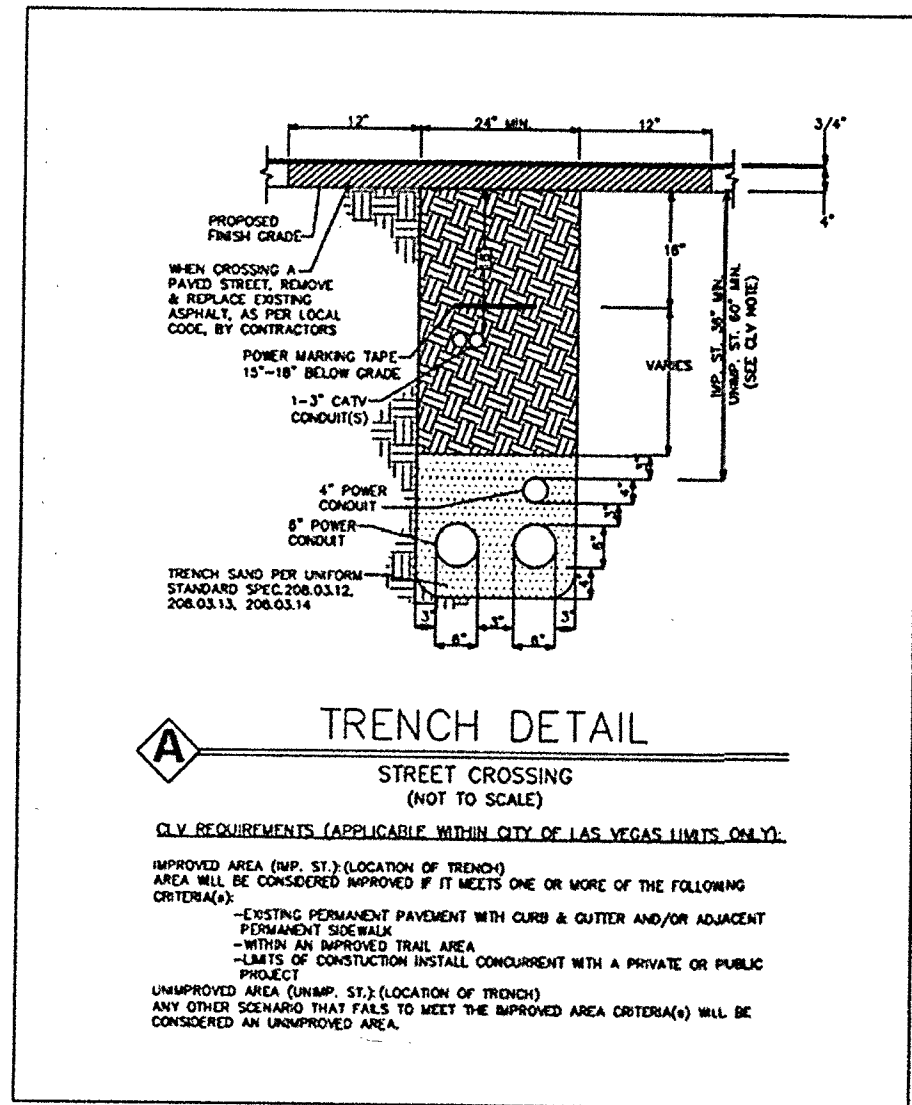

| LEGEND |                                                           |
|--------|-----------------------------------------------------------|
| 1      | INSTALL B-36 PULL BOX (24\"X36\"X24\")                    |
| 2      | EXISTING B-36 PULL BOX (24\"X36\"X24\")                   |
| 3      | INSTALL B-50 PULL BOX (13\"X24\"X24\")                    |
| 4      | EXISTING B-50 PULL BOX (13\"X24\"X24\")                   |
| 5      | INSTALL B-100 PULL BOX (24\"X36\"X24\")                   |
| 6      | EXISTING B-100 PULL BOX (24\"X36\"X24\")                  |
| 7      | INSTALL T-200 CATV VAULT (30\"X48\"X36\")                 |
| 8      | EXISTING T-200 CATV VAULT (30\"X48\"X36\")                |
| 9      | INSTALL T-400 CATV VAULT (36\"X60\"X36\")                 |
| 10     | EXISTING T-400 CATV VAULT (36\"X60\"X36\")                |
| 11     | INSTALL T-600 CATV VAULT (48\"X72\"X36\")                 |
| 12     | EXISTING T-600 CATV VAULT (48\"X72\"X36\")                |
| 13     | INSTALL NEW CATV PEDESTAL                                 |
| 14     | EXISTING NEW CATV PEDESTAL                                |
| 15     | R&R S/W SLAB(S)                                           |
| 16     | POTHOLE                                                   |
| 17     | —C—C— SIDEWALK/DIRT TRENCH INSTALL                        |
| 18     | —C—C— ASPHALT/STREET TRENCH INSTALL                       |
| 19     | —B—B— PROPOSED BORE                                       |
| 20     | —X—X— EXISTING CATV CONDUIT(S)                            |
| 21     | —OHC— PROPOSED OVERHEAD FIBER OPTIC CABLE OR COAX INSTALL |
| 22     | —XOHC— EXISTING OVERHEAD FIBER OPTIC CABLE OR COAX        |
| 23     | — — — U.G. FIBER/COAX PULL                                |
| 24     | — — — RIGHT OF WAY LINE                                   |
| 25     | — — — LOT/PROPERTY LINE                                   |
| 26     | ..... EDGE OF PAVEMENT                                    |
| 27     | [P] EXISTING NVE PULL BOX                                 |
| 28     | [T] EXISTING TELCO PULL BOX                               |
| 29     | [TM] EXISTING TELCO MANHOLE                               |
| 30     | [T] EXISTING TELCO POLE                                   |
| 31     | [●] EXISTING NVE POLE                                     |
| 32     | [NVE] EXISTING NVE TRANSMISSION POLE                      |
| 33     | [X] EXISTING JOINT POLE                                   |
| 34     | [X] EXISTING JOINT POLE WITH TRANSFORMER                  |
| 35     | [Y] POLE ANCHOR                                           |
| 36     | [TS] EXISTING NVE TRANSFORMER TRANSFORMER PAD             |
| 37     | [TS] SNWA TEST STATION                                    |
| 38     | [CPS] COX POWER SUPPLY (49\"X24\"X52\")                   |
| 39     | [RC] INSTALL RHINO CABINET                                |
| 40     | [RQ] RISER POLE/QUADRANT DETAIL RISER OWNERSHIP NOTED     |
| 41     | [RR] RAILROAD                                             |
| 42     | [MH] EXISTING MANHOLE (SS),(SD), ECT                      |
| 43     | ----- 1in CONDUIT LATERAL                                 |
| 44     |                                                           |
| 45     |                                                           |

| DISCLAIMER NOTE   |   |
|---|---|
| <p>UTILITY LOCATIONS SHOWN HEREON ARE APPROXIMATE ONLY. IT SHALL BE THE CONTRACTOR'S RESPONSIBILITY TO DETERMINE THE EXACT HORIZONTAL AND VERTICAL LOCATION OF EXISTING UNDERGROUND AND OVERHEAD UTILITIES PRIOR TO COMMENCING CONSTRUCTION. NO REPRESENTATION IS MADE THAT ALL EXISTING UTILITIES ARE SHOWN HEREON. THE ENGINEER ASSUMES NO RESPONSIBILITY FOR UTILITIES NOT SHOWN OR UTILITIES NOT SHOWN IN THEIR PROPER LOCATIONS.</p> <p>AVOID CUTTING UNDERGROUND UTILITY LINES. IT'S COSTLY.</p> <p><b>CALL BEFORE YOU DIG</b></p> <p>OR 1-800-227-2600 UNDERGROUND SERVICE (USA)</p> | <p>AVOID CUTTING UNDERGROUND UTILITY LINES. IT'S COSTLY.</p> <p><b>CALL BEFORE YOU OVERHEAD</b></p> <p>1-702-227-2529 NEVADA POWER EMPLOYMENT AND SAFETY SERVICE DEPARTMENT</p> |
| <p>TOTAL BORE 0'</p> <p>TOTAL DIRT TRENCH 38'</p> <p>TOTAL ASPHALT TRENCH 71'</p> <p>TOTAL TRENCH 109'</p> <p>SIDEWALK REMOVAL/REPAIR</p> <p>TOTAL S/W PANELS 0</p> <p>TOTAL LINEAR FOOTAGE 0</p>   |   |

VICINITY MAP (NOT TO SCALE)

**REVISIONS**

| REV | DESCRIPTION | DATE | BY |
|-----|-------------|------|----|
| 1   |             |      |    |

**APPROVED FOR CONSTRUCTION**

THIS APPROVAL IS FOR WORK IN CLV RW OR CLV EASEMENT ONLY. OBTAINING PERMISSION OR EASEMENT FOR WORK SHOWN IN PRIVATE PROPERTY IS THE RESPONSIBILITY OF THE UTILITY.

APPROVAL: *[Signature]* DATE: 11/27/17

PERMIT # 135060

DRAWN BY: MM

DATE: 10-12-17

SCALE: 1:20

PROJECT # 405201700000C135060

TECH # 702-296-7336

APPROVED BY: CHARLES TESTUT

**COX**

1700 VEGAS DRIVE  
LAS VEGAS, NEVADA 89106  
PHONE: (702) 545-1606  
FAX: (702) 545-2606

**CITY OF LAS VEGAS**

333 N. RANCHO DRIVE  
LAS VEGAS, NEVADA 89106  
(702) 229-6885

PROJECT LOCATION: QUADREL ST & RED COACH AVE

SUB-CONTRACTOR: TBD

ENTITY NOTES: 1

SHEET No: 1

SHEET 1 OF 1

TrueNe# 11654

117-01290 10/26/17