
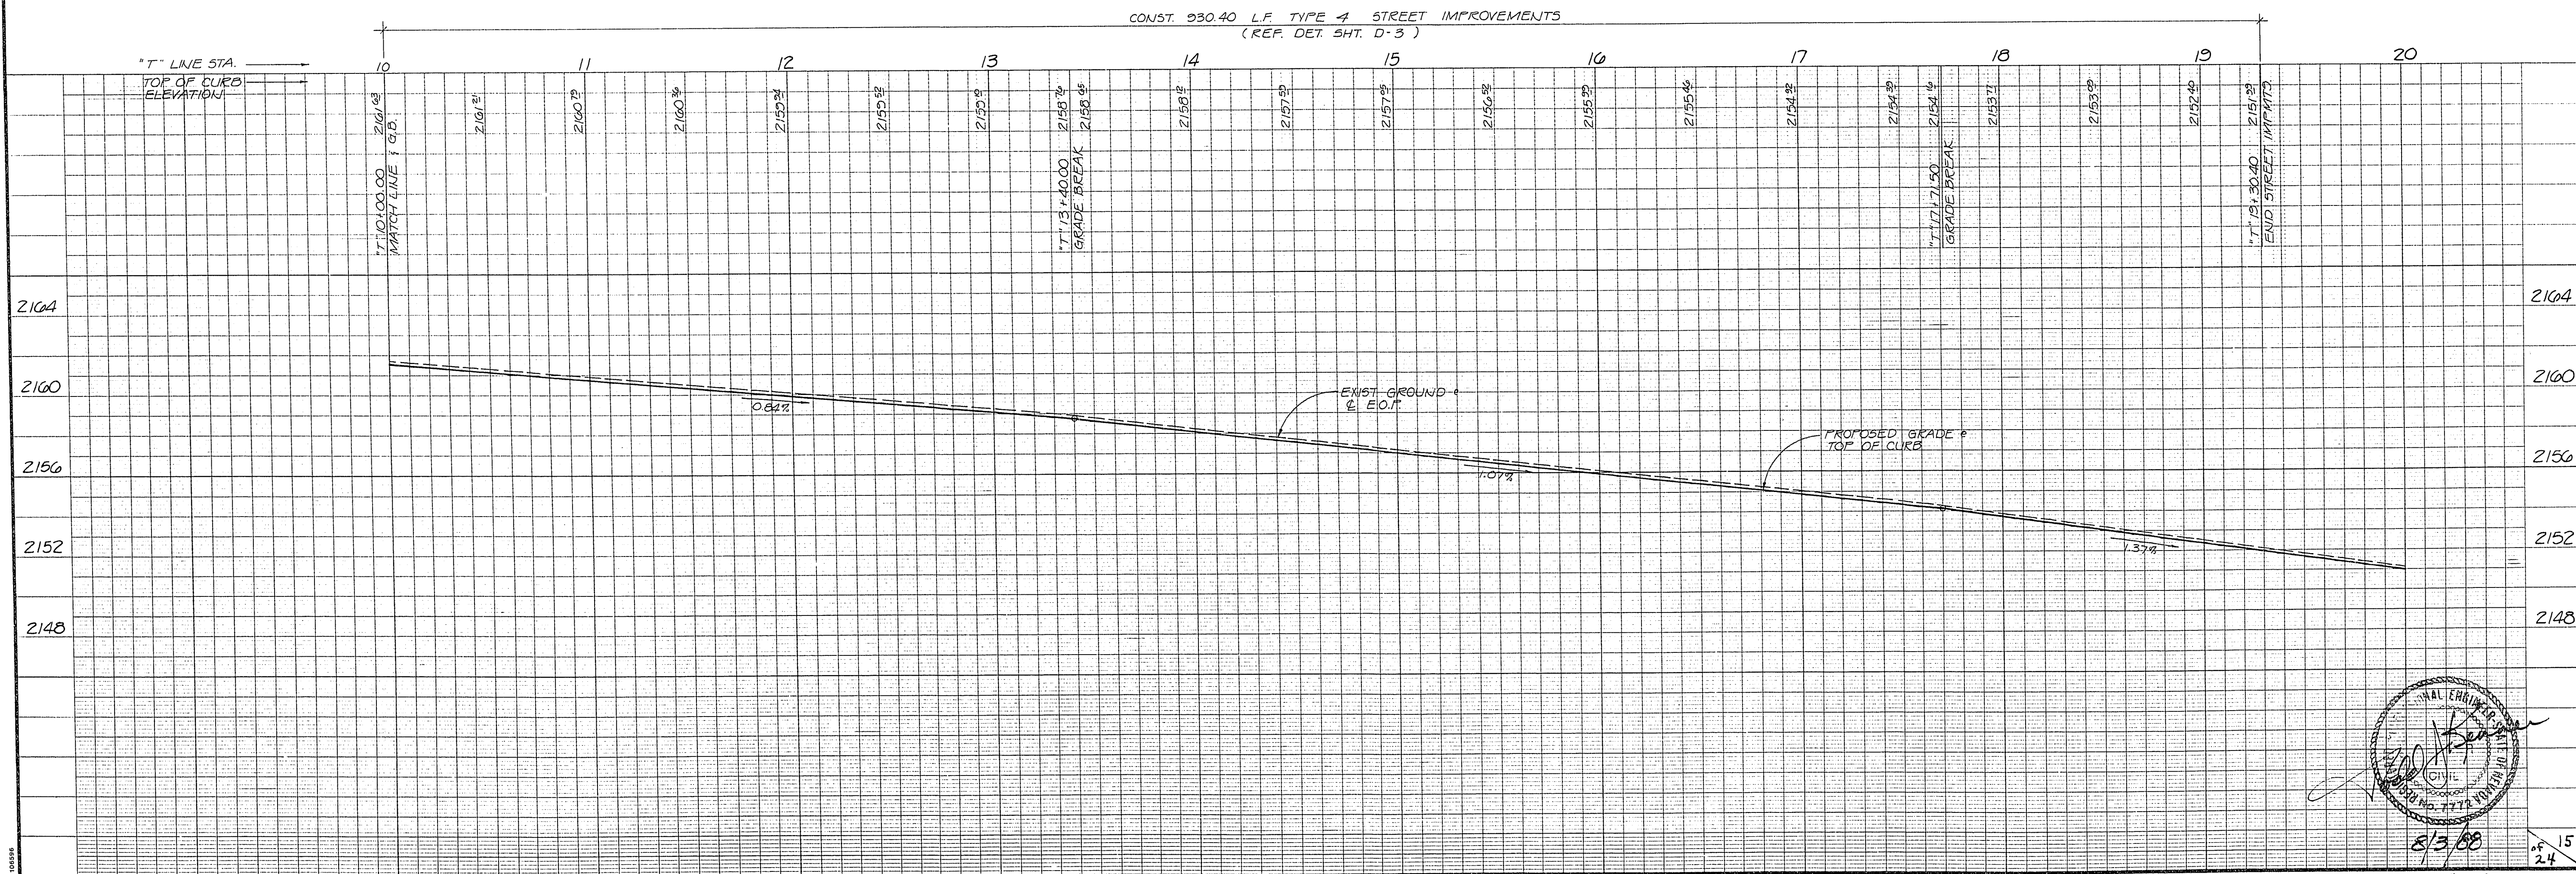


CITY OF LAS VEGAS STREET LIGHT NOTES:

- 1) ALL STREET LIGHTING INSTALLATIONS SHALL CONFORM TO THE LATEST ISSUE OF THE STANDARD DETAILS AND SPECIFICATIONS OF THE CITY OF LAS VEGAS, AND SHALL ALSO CONFORM TO THE UNIFORM STANDARD SPECIFICATIONS FOR PUBLIC WORKS CONSTRUCTION OF OFF-SITE IMPROVEMENTS, CLARK COUNTY AREA, 1978, UNLESS OTHERWISE NOTED.
- 2) SEE UNIFORM STANDARD DRAWINGS FOR PUBLIC WORKS CONSTRUCTION CITY OF LAS VEGAS DRAWING NO. 623L-0004.

STREET NOTES:

- 1) A.C. PAVEMENT TO BE 1/2" ABOVE LIP OF GUTTER AFTER COMPACTION.
- 2) SUBGRADE FOR TYPE 1 UNDER CURB AND GUTTER AND UNDER A.C. (WHERE REQUIRED) TO BE CONTINUOUS.
- 3) FOR SEAL TO BE APPLIED AFTER FINAL CORRECTIONS AND ADJUSTMENTS HAVE BEEN MADE.
- 4) THE MAXIMUM GRADE BREAK OCCURRING IN THE CROSS SECTION SHALL BE 2% AND SHALL FALL BETWEEN DRIVING LANES OR BETWEEN A DRIVING LANE AND A PARKING LANE.
- 5) IN PLACE NATIVE MATERIAL (NON-CEMENTED) MAY BE SUBSTITUTED FOR TYPE 1 AGGREGATE BASE PROVIDED THE FOLLOWING CONDITION IS MET: ALL OTHER REQUIREMENTS ARE THE SAME AS FOR TYPE 1.
 - a) The Native soil falls within the gradation tolerance of Type I or Type II or is classified as GP or GW by the unified classification system (all material to pass a 3" sieve).
- 6) IN PLACE NATIVE MATERIAL (CEMENTED) MAY BE SUBSTITUTED FOR TYPE I AGGREGATE BASE PROVIDED THAT THE ENTIRE RIGHT OF WAY IS SUFFICIENTLY WELL BROKEN (BACK OF SIDEWALK TO BACK OF SIDEWALK). THE WELL BROKEN AREAS SHALL BE LEVELED AND COMPACTED AS PER SPECIFICATION.
- 7) OWNER AGREES THAT IF THE EXISTING MATERIAL DOES NOT CONFORM TO STANDARD SPECIFICATIONS FOR TYPE I GRAVEL BASE THEN MATERIAL MEETING THOSE SPECIFICATIONS WILL BE IMPORTED.

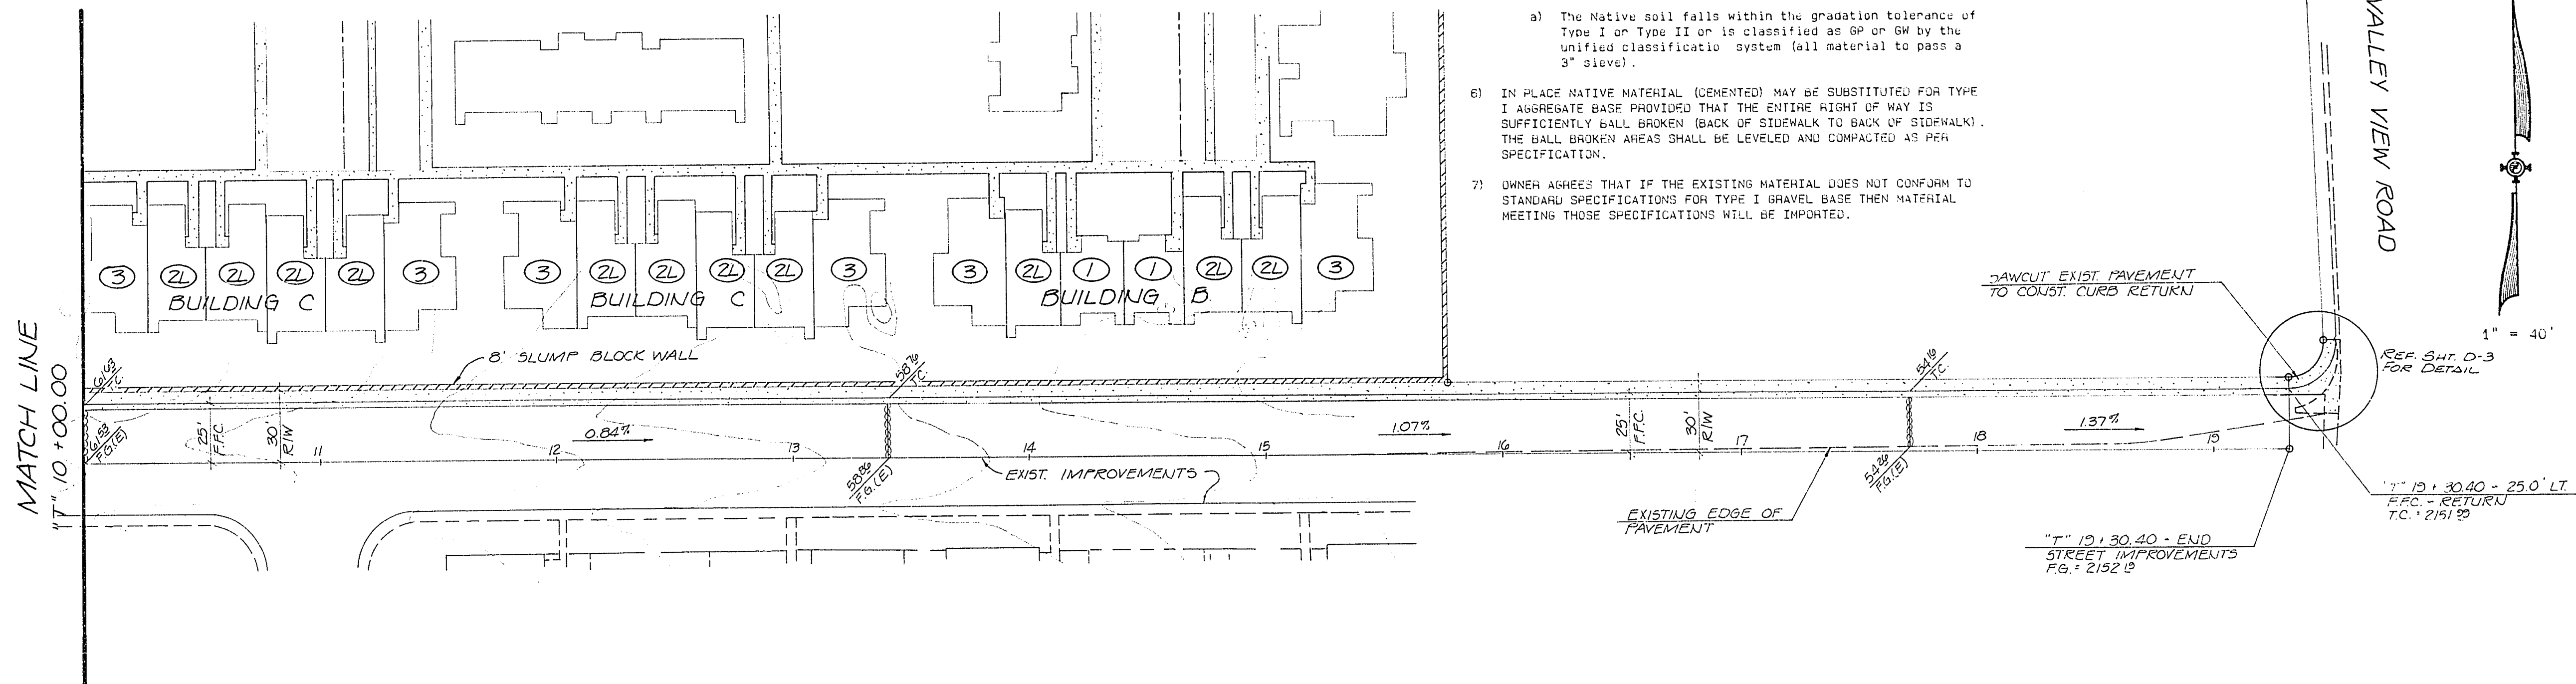

SHEET P-2 OF 19		SUMMIT ENGINEERING CORPORATION CONSULTING ENGINEERS AND SURVEYORS 1110 N. VULCAN DRIVE, SUITE 200 LAS VEGAS, NEVADA 89145 (702) 736-1801	
SCALE HORIZ. 1" = 40' VERT. 1" = 4'		JOB NO. 7036 DRAWING NO. _____	
QUAIL ESTATES WEST		TARA AVENUE	
LAS VEGAS, NEVADA		CLARK COUNTY, NEVADA	
DESIGNED BY: MAD	DRAWN BY: _____	DATE: AUGUST 1987	_____
CHECKED BY: _____	DATE: _____	_____	_____