

QUAIL ESTATES WEST


OWNER

THE RIBEIRO CORPORATION
195 E. RENO AVE.
LAS VEGAS, NEVADA 89119

ABBREVIATIONS

A.C.P.	ASBESTOS CEMENT PIPE
A.C.	ASPHALTIC CONCRETE
B.C.	BEGIN CURVE
B.V.C.	BEGIN VERTICAL CURVE
B.S.	BACK OF SIDEWALK
C.B.	CATCH BASIN
C.	CENTERLINE
CH	CHORD
C.M.P.	CORRUGATED METAL PIPE
CONC.	CONCRETE
C.P.	CONCRETE PIPE
C.R.	CURB RETURN
D.I.	DROP INLET
DET.	DETAIL
E.	ELECTRICAL
ELEV.	ELEVATION
E.C.	END OF CURVE
E.V.C.	END OF VERTICAL CURVE
EXIST.	EXISTING
E.G.	EXISTING GRADE
F.F.	FINISHED FLOOR
F.F.C.	FRONT FACE OF CURB
F.G.	FINISHED GRADE
F.H.	FIRE HYDRANT
F.L.	FLOW LINE
G.	GAS
G.B.	GRADE BREAK
HORIZ.	HORIZONTAL
H.S.	HOUSE SERVICE
INT.	INTERSECTION
I.E.	INVERT ELEVATION
L.T.	LEFT
L.	LENGTH
L.F.	LINEAL FEET
M.H.	MANHOLE
PAD	PAD ELEVATION
P.I.	POINT OF INTERSECTION
P.R.C.	POINT OF REVERSE CURVATURE
P.O.T.	POINT OF TANGENT
P.V.C.	POLYVINYL CHLORIDE PIPE
P/L	PROPERTY LINE
(R)	RADIAL
R	RADIUS
REF.	REFERENCE
R.C.P.	REINFORCED CONCRETE PIPE
RT.	RIGHT
R/W	RIGHT OF WAY
S.S.	SANITARY SEWER
S.W.	SIDEWALK
S	SLOPE
SHT.	SHEET
STA.	STATION
S.D.	STORM DRAIN
T	TANGENT
t	TELEPHONE
T.B.C.	TOP BACK OF CURB
T.C.	TOP OF CURB
T.P.	TOP OF PAVEMENT
TYP.	TYPICAL
VERT.	VERTICAL
V.C.P.	VITRIFIED CLAY PIPE
V.C.	VERTICAL CURVE
V.P.I.	VERTICAL POINT OF INTERSECTION
W	WATER


VICINITY MAP

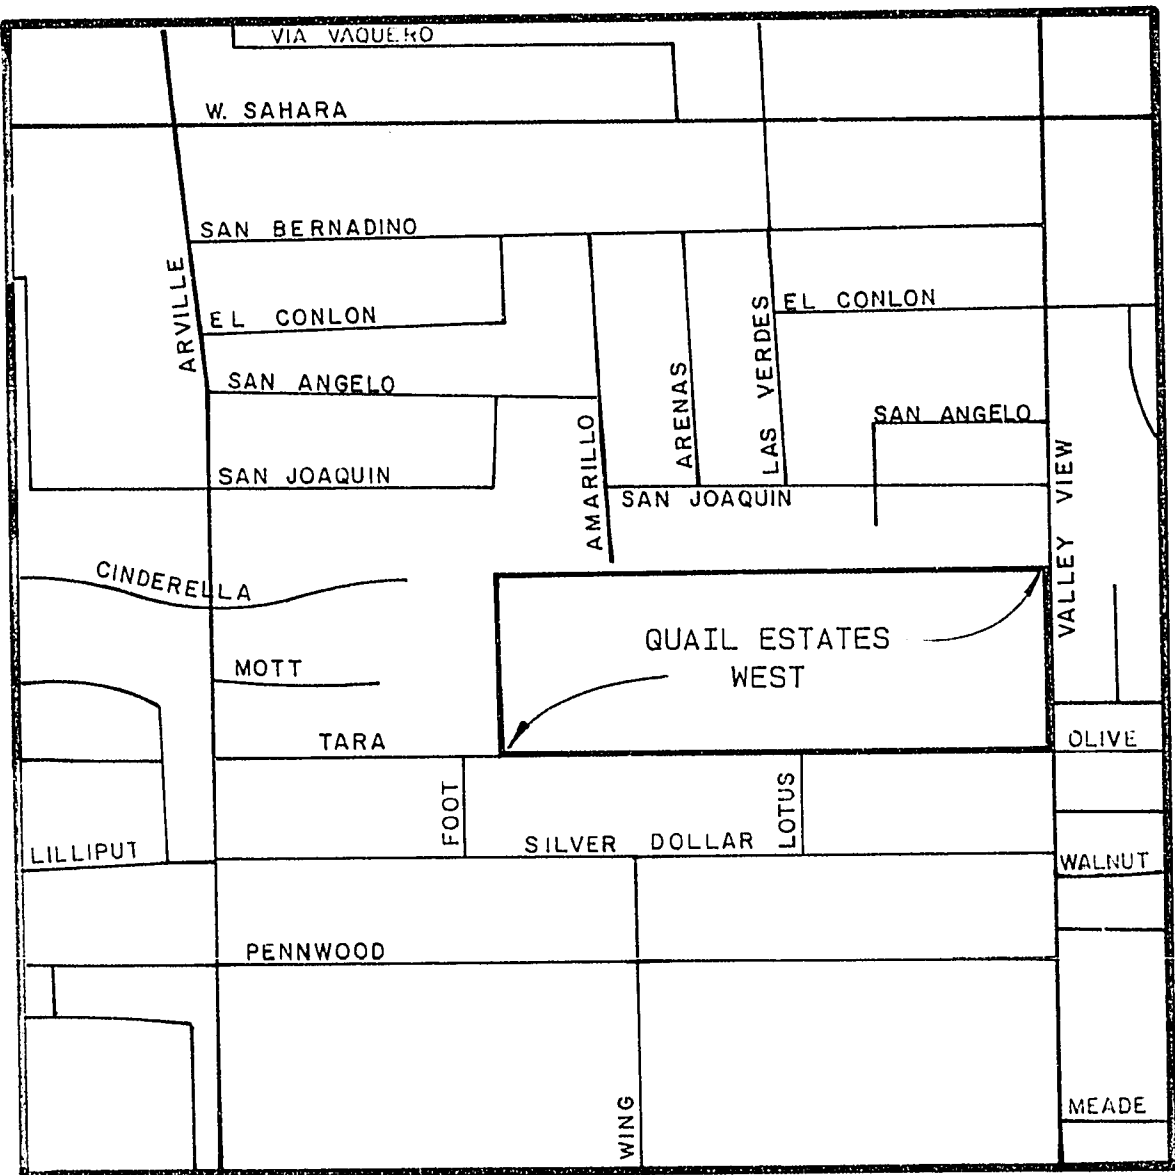

GENERAL NOTES

- CONTRACTOR SHALL PROVIDE ALL NECESSARY HORIZONTAL AND VERTICAL TRANSITIONS BETWEEN NEW CONSTRUCTION AND EXISTING SURFACES TO PROVIDE FOR PROPER DRAINAGE AND INGRESS AND EGRESS TO SAID CONSTRUCTION.
- CONSTRUCTION TO BE PER UNIFORM STANDARD SPECIFICATIONS AND DRAWINGS, CLARK COUNTY AREA, NEVADA. (LATEST REVISION)
- CONTRACTOR SHALL VERIFY IN FIELD, ALL ELEVATIONS, DIMENSIONS, FLOW LINES, EXISTING CONDITIONS, AND POINTS OF CONNECTIONS WITH ADJOINING PROPERTY (PUBLIC OR PRIVATE). ANY DISCREPANCIES SHALL BE CALLED TO THE ATTENTION OF THE ENGINEER BEFORE PROCEEDING WITH THE WORK.
- POWER POLES AND/OR OTHER EXISTING FACILITIES NOT IN PROPER LOCATION BASED ON PROPOSED IMPROVEMENTS SHOWN HEREON WILL BE RELOCATED AT NO EXPENSE TO THE CITY OF LAS VEGAS.
- CURB AND GUTTER WITH A GRADE OF LESS THAN FOUR TENTHS OF ONE PERCENT SHALL BE CONSTRUCTED BY FORMING. EACH JOINT SHALL BE CHECKED FOR GRADE PRIOR TO CONSTRUCTION AND WATER TESTED AS SOON AS POSSIBLE AFTER CONSTRUCTION.
- PRIVATE STREETS AND/OR DRIVEMAYS REFLECTED ON THESE PLANS ARE TO BE INSPECTED BY A CITY INSPECTOR.
- WHEELCHAIR RAMPS SHALL BE CONSTRUCTED IN EACH QUADRANT OF AN INTERSECTION PER STANDARD DRAWING NO. D22A EXACT LOCATION OF THE RAMPS SHALL BE DETERMINED IN THE FIELD BY A CITY INSPECTOR.
- ALL GRADING AND PAVING SHALL CONFORM TO THE SOILS REPORT PREPARED BY SUMMIT GEOTECHNICAL AND ANY ADDENDA THERETO.
- THE CONTRACTOR SHALL MAINTAIN AN ON-GOING PROCESS OF REMOVAL OF ALL SPILLAGE OF EXCAVATION MATERIAL ON ALL PAVED STREETS.
- THE INSPECTION AND TESTING OF SOILS SHALL BE TO CITY OF LAS VEGAS STANDARDS.
- THE CONTRACTOR SHALL OBTAIN AND PAY FOR ALL NECESSARY PERMITS AND FEES REQUIRED FOR CONSTRUCTION.
- THE CONTRACTOR SHALL NOTIFY ALL AFFECTED PUBLIC ENTITIES, THE PROJECT ENGINEER, THE SOIL ENGINEER AND THE CITY OF LAS VEGAS 48 HOURS PRIOR TO THE COMMENCEMENT OF WORK.
- EXACT LOCATION OF ALL SAWCUT LINES SHALL BE DETERMINED IN THE FIELD BY A CITY INSPECTOR.
- FINAL ASPHALTIC CONCRETE (AC) PAVEMENT SURFACES SHALL BE ONE-HALF INCH ABOVE THE LIP OF THE GUTTER (INCLUDING OPEN GRADE).
- THE CONTRACTOR SHALL BE RESPONSIBLE FOR ANY AND ALL DAMAGE TO EXISTING UTILITIES ENCOUNTERED DURING CONSTRUCTION. IT SHALL BE THE CONTRACTOR'S RESPONSIBILITY TO CONTACT THE UTILITY COMPANIES FOR LOCATIONS OR POTHOLES PRIOR TO CONSTRUCTION.

ENGINEER

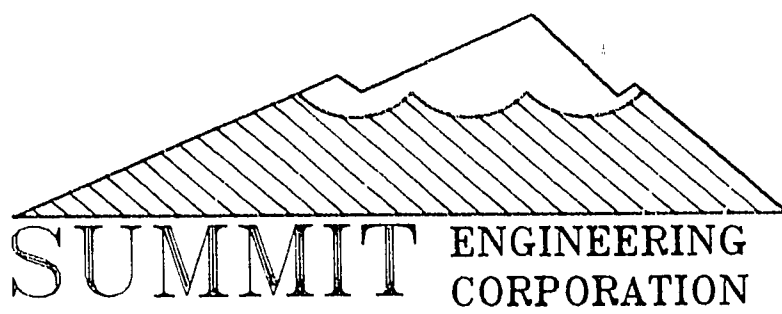


SHEET INDEX

T-1	TITLE SHEET.....	SHEET 1
S-1	SITE LAYOUT PLAN.....	SHEET 2
S-2	SITE LAYOUT PLAN.....	SHEET 3
L-1	PARKING AND PAVING.....	SHEET 4
L-2	PARKING AND PAVING.....	SHEET 5
G-1	GRADING PLAN.....	SHEET 6
G-2	GRADING PLAN.....	SHEET 7
G-3	GRADING PLAN.....	SHEET 8
G-4	GRADING PLAN.....	SHEET 9
U-1	SEWER LAYOUT.....	SHEET 10
U-2	SEWER LAYOUT.....	SHEET 11
W-1	WATER LAYOUT.....	SHEET 12
W-2	WATER LAYOUT.....	SHEET 13
P-1	TARA AVENUE STA.....	SHEET 14
P-2	TARA AVENUE STA.....	SHEET 15
D-1	DETAILS.....	SHEET 16
D-2	DETAILS.....	SHEET 17
D-3	DETAILS.....	SHEET 18
D-4	OFFSITE SEWER.....	SHEET 19
D-5	ENTRANCE DETAIL.....	SHEET 20

SPECIFICATIONS

ALL CONSTRUCTION SHALL CONFORM TO THE UNIFORM STANDARD SPECIFICATIONS AND DRAWINGS FOR PUBLIC WORKS CONSTRUCTION CITY OF LAS VEGAS, CLARK COUNTY, NEVADA (LATEST EDITION) AND THE RECOMMENDATIONS OF THE SOILS AND FOUNDATION INVESTIGATION BY SUMMIT GEOTECHNICAL COMPANY, DATED JULY 27, 1987.

CALL BEFORE YOU DIG
1-800-227-2600

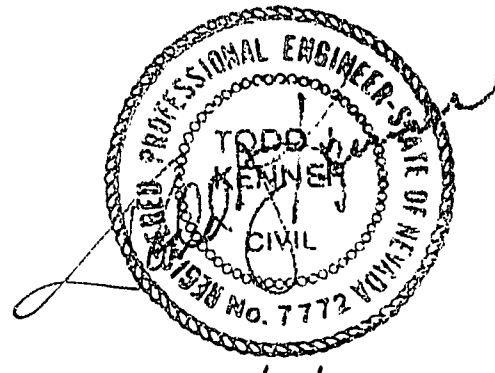

SHEET T-1	OF 19	SHEET 1
SUMMIT ENGINEERING CORPORATION CONSULTING ENGINEERS AND SURVEYORS 205 E. RENO AVENUE SUITE C-24 LAS VEGAS, NEVADA 89119 (702) 798-1801		
SCALE: HORIZ VERT	JOB No 7036	DRAWING No.
QUAIL ESTATES WEST		
TITLE SHEET		
CLARK COUNTY, NEVADA		
DESIGNED BY: MD	DATE: 1/25/88	REV. 1
DRAWN BY: MAD	DATE: 1/25/88	REV. 2
CHECKED BY: MAD	DATE: 1/25/88	REV. 3
DATE: AUGUST 1987		

24

13-9-25

107Y-4009-1 R-5