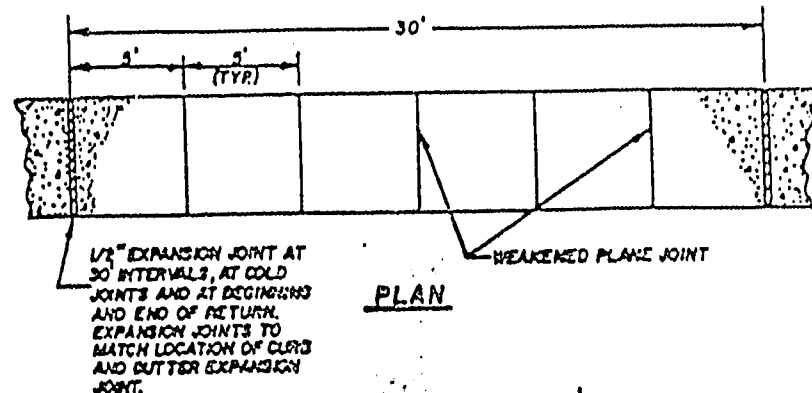


NOTES:
1. ON ALL CURBS RETURN A 1/2\"/>

**ESTIMATE OF QUANTITIES:
OFF-SITE**

DESCRIPTION	AMOUNT	UNITS
5' CONCRETE SIDEWALK W/5' TYPE 2 AGG BASE	1315	SF

**ESTIMATE OF QUANTITIES:
ON-SITE**

DESCRIPTION	AMOUNT	UNIT
3' VALLEY GUTTER	732	SF
'A' TYPE CURB & GUTTER W/AGG BASE	1770	LF
'L' TYPE CURB & GUTTER W/6\" TYPE 2 AGG	91	LF
2\" A.C. PAVEMENT W/5\" TYPE 2 AGG	1379	SY

PARKING SUMMARY

9'x19' STALLS	96 SPACES
12'x19' STALLS	7 SPACE
TOTAL PARKING PROVIDED	103 SPACES

STREET NOTES:

- 1) A.C. PAVEMENT TO BE 1/2\"
- 2) SUBGRADE FOR TYPE 1 UNDER CURB AND GUTTER AND UNDER A.C. (WHERE REQUIRED) TO BE CONTINUOUS.
- 3) FOR SEAL TO BE APPLIED AFTER FINAL CORRECTIONS AND ADJUSTMENTS HAVE BEEN MADE.
- 4) THE MAXIMUM GRADE BREAK OCCURRING IN THE CROSS SECTION SHALL BE 2% AND SHALL FALL BETWEEN DRIVING LANES OR BETWEEN A DRIVING LANE AND A PARKING LANE.
- 5) IN PLACE NATIVE MATERIAL (NON-CEMENTED) MAY BE SUBSTITUTED FOR TYPE 1 AGGREGATE BASE PROVIDED THE FOLLOWING CONDITION IS MET: ALL OTHER REQUIREMENTS ARE THE SAME AS FOR TYPE 1.
a) The Native soil falls within the gradation tolerance of Type I or Type II or is classified as GP or GW by the unified classification system (all material to pass a 3\" sieve).

CONST. 263.11 LF SW TO
MATCH EXIST. CURB & GUTTER

VALLEY VIEW BLVD.

LEGEND:

- PROPOSED A.C. PAVEMENT
- PROPOSED CONCRETE
- HANDICAPPED PARKING

1\" = 30'



10/13/88

Sheet 5 of 6

13-9-24

1074-4009

SHEET
P-1
OF
5

SUMMIT
ENGINEERING CORPORATION
CONSULTING ENGINEERS AND SURVEYORS
1735 E. HEND AVENUE, SUITE 200
LAS VEGAS, NEVADA 89102 (702) 735-1001

SCALE
HORIZ 1\" = 30'
VERT 1\" = 10'

JOB NO. **7517**

DRAWING NO. _____

QUAIL ESTATES WEST PROFESSIONAL OFFICE
PARKING AND PAVING PLAN
LAS VEGAS, NEVADA
CLARK COUNTY

REV	DATE	DESCRIPTION	BY	APP'D

DESIGNED BY: **MJF**
DRAWN BY: **TCB**
CHECKED BY: **TJK**
DATE: **AUGUST 1988**