



CONSULTING ENGINEERS • PLANNERS
2209 Paradise Road • Las Vegas, Nevada 89104
(702) 735-0227

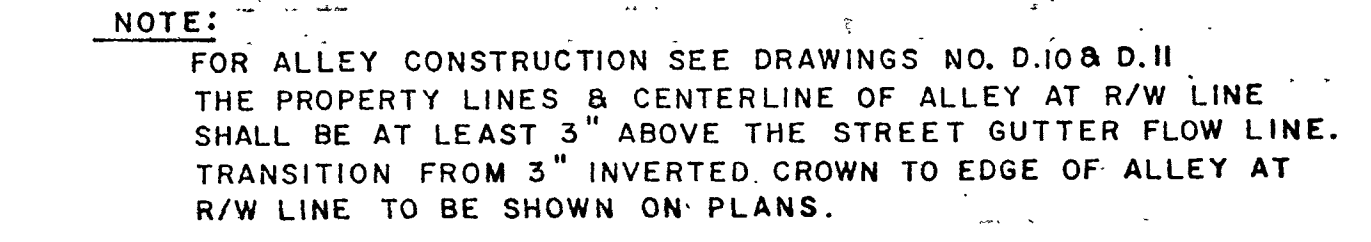

	CONCRETE	REINFORCEMENT	BASE
SPECIFICATION REFERENCE	501	713	704

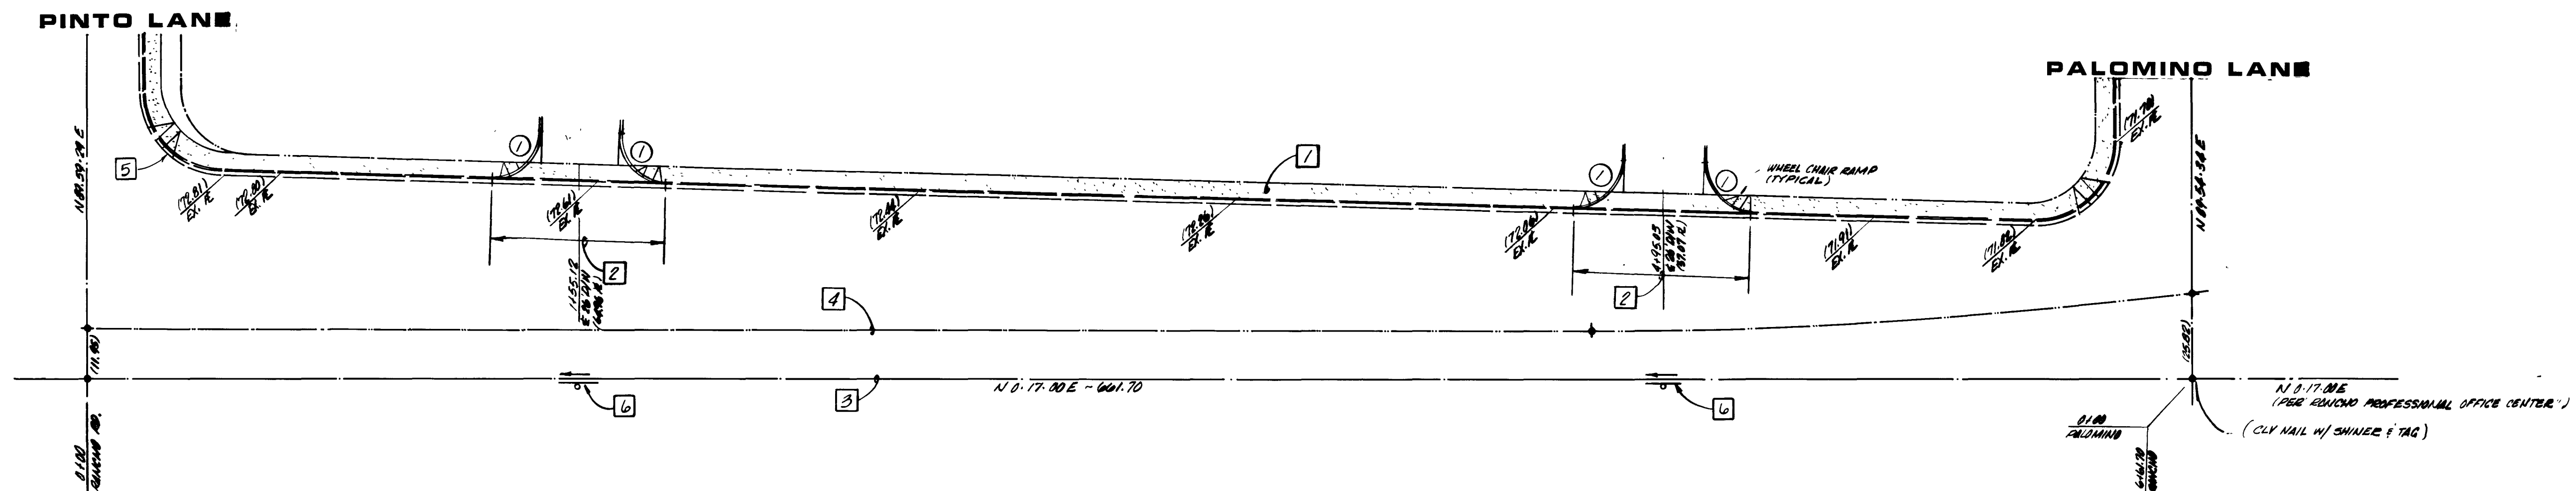

CURVE DATA				
NO.	Δ	R	L	T
1	90.00.00	15.00	29.56'	15.00

7. CONST. 5' SIDEWALK
8. REMOVE 36" IF OF CUBS & GUTTER AND CONSTRUCT STANDARD ALLEY GUTTER.
9. CONSTRUCTION CENTERLINE - STARTING FROM THIS LINE.
10. CENTERLINE AS PER FINAL MAP
11. REMOVE & REPLACE ALL DAMAGED CURB & GUTTER
12. INSTALL "ONE WAY" SIGN IN MEDIAN OPPOSITE THE DIRECTION...


 2/17/81
 CLV CITY ENGINEER DATE


 2-9-81
 CLV TRAFFIC ENGINEER DATE


 2-9-81
 CLV QUALITY CONTROL ENGINEER DATE

STREET PLAN
RANCHO ROAD

QUAIL PARK 2

...

WO NO. 2852

BY *P. Valentine*

DATE 1-7-81

SCALE 1"=30'

SHEET


2

OF **9** SHEETS

2217

107-V1157

07-VI-57

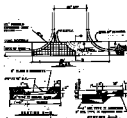








RANCHO ROAD

SURVEY DATA
 1 2 




