



27-4-41

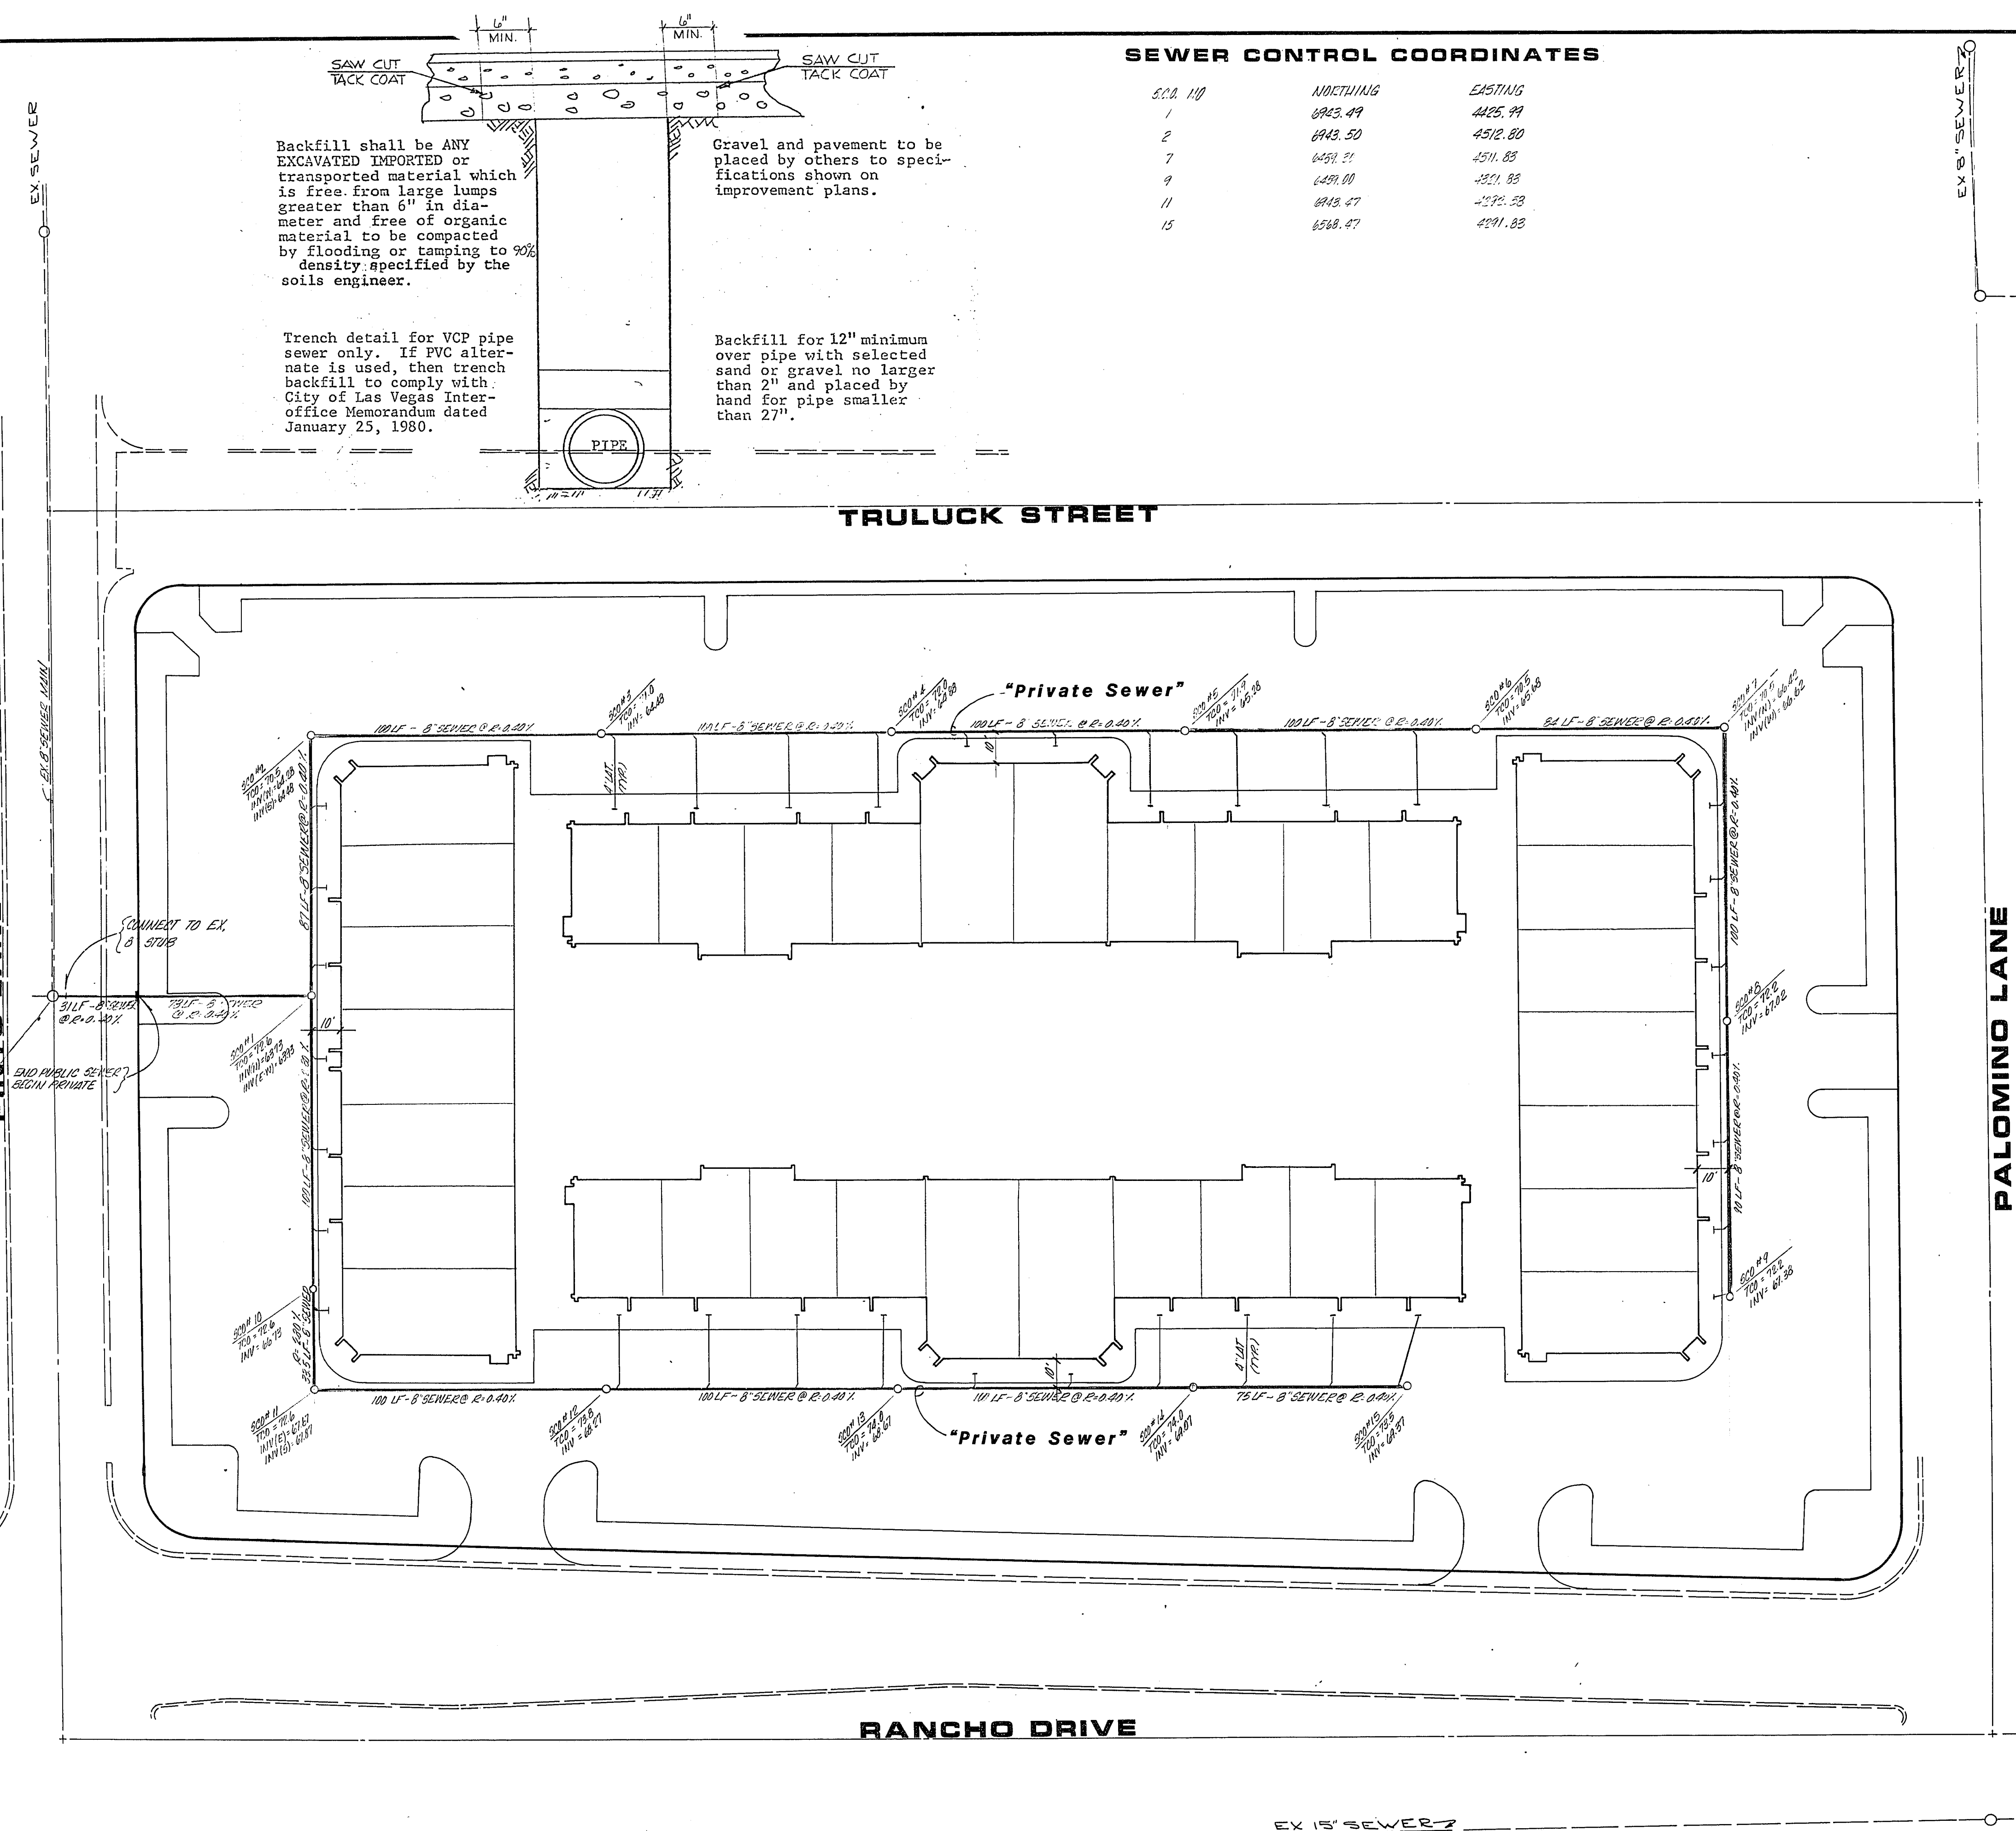

SEWER CONTROL COORDINATES		
S.O.A. NO.	NORTHING	EASTING
1	8463.49	4425.99
2	8443.50	4512.80
7	8459.21	4511.83
9	8491.00	4511.83
11	8443.47	4512.83
15	8568.27	4491.83

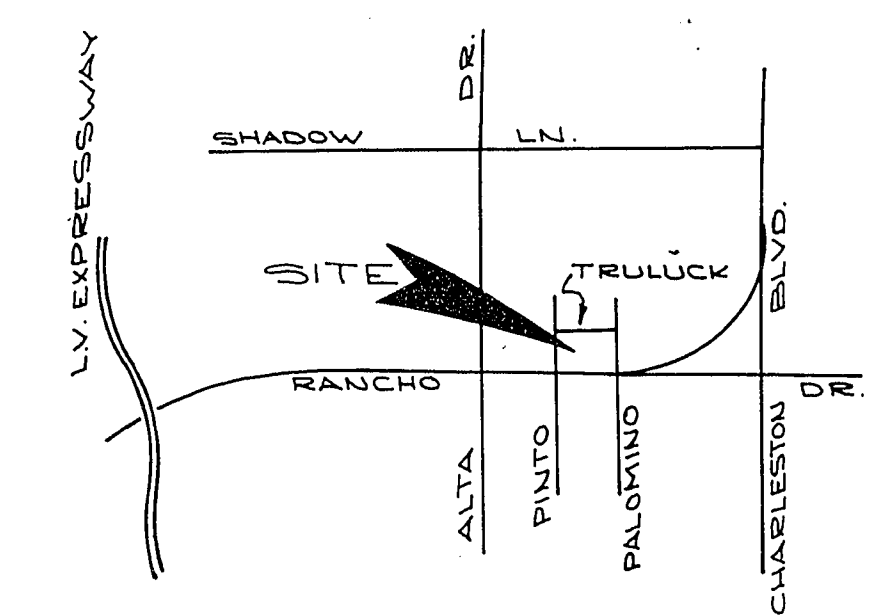

VICINITY MAP

GENERAL NOTES

1. HOUSE SERVICES SHALL COMPLY WITH WESTERN PLUMBING CODE AS THE SEPARATION DISTANCE.
2. ALL HOUSES TO BE SERVED INDIVIDUALLY AS PER SECTION 313 OF THE UNIFORM PLUMBING CODE.
3. CONTRACTOR SHALL FURNISH THE ENGINEER WITH AS-BUILT DRAWINGS SHOWING THE EXACT LOCATIONS OF ALL HOUSE CONNECTIONS.
4. CONCRETE COLLARS TO BE CONSTRUCTED AROUND ALL MANHOLES AND WATER VALVES.
5. CHISEL S OR G WHEREVER SEWER OR GAS LINES PASS UNDER CURB.

QUANTITY ESTIMATE


PUBLIC SEWER	
8" SEWER MAIN	31 LF
PRIVATE SEWER	
8" SEWER MAIN	1347.5 LF
SEWER CLEAN-OUT	15 EA
4" LATERALS	440 LF

APPROVALS

CL.V. CITY ENGINEER *[Signature]* 12/17/81 DATE
CL.V. QUALITY CONTROL ENGR *[Signature]* 1-7-81 DATE
CL.V. SANITATION ENGINEER *[Signature]* 1-29-81 DATE

BENCH MARK

SE. COR. RANCHO DR. & CHARLESTON BLVD.
CL.V. B.M. # 1G15A4 ELEV. = 2067.72

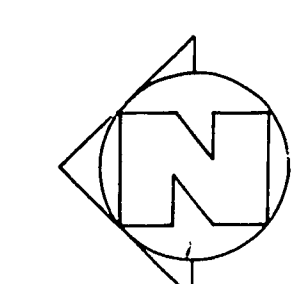

SCALE 1"=30'

NOTE: ALL ON-SITE SEWER TO BE PRIVATE SEWER

TITLE MASTER SEWER PLAN	REV	DATE	BY	REVISION
	1	1/27/81	R.F.	CL.V. CHECK PRINT
	DATE 1/8/81			
	SUBMITTED BY <i>[Signature]</i> 1/8/81			
PROJECT QUAIL PARK 2	CONSULTING ENGINEERS • PLANNERS			
	2209 Paradise Road • Las Vegas, Nevada 89104			
	(702) 735-0227			
	vtn nevada			
WO NO.	2852			
BY	A. Valentine			
DATE	1-7-81			
SCALE	1"=30'			
SHEET	6			
OF 9 SHEETS				