



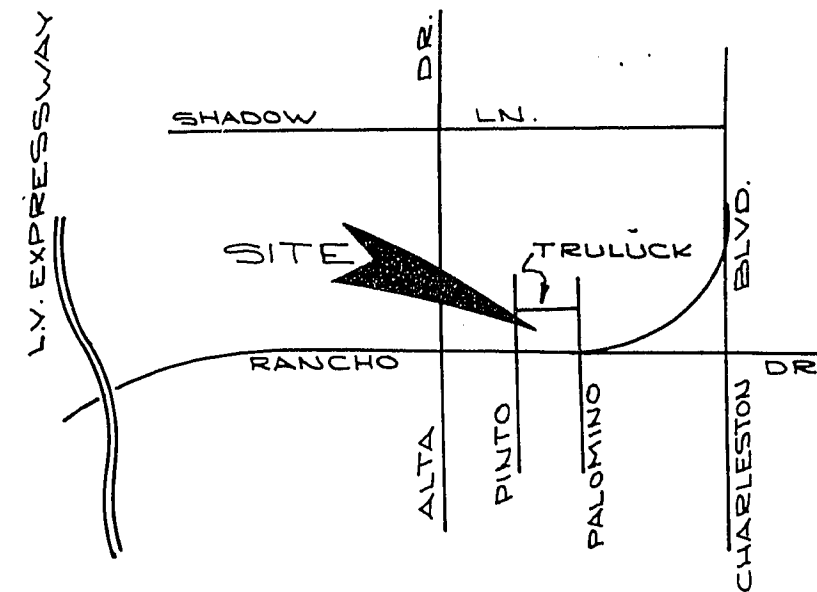

VICINITY MAP

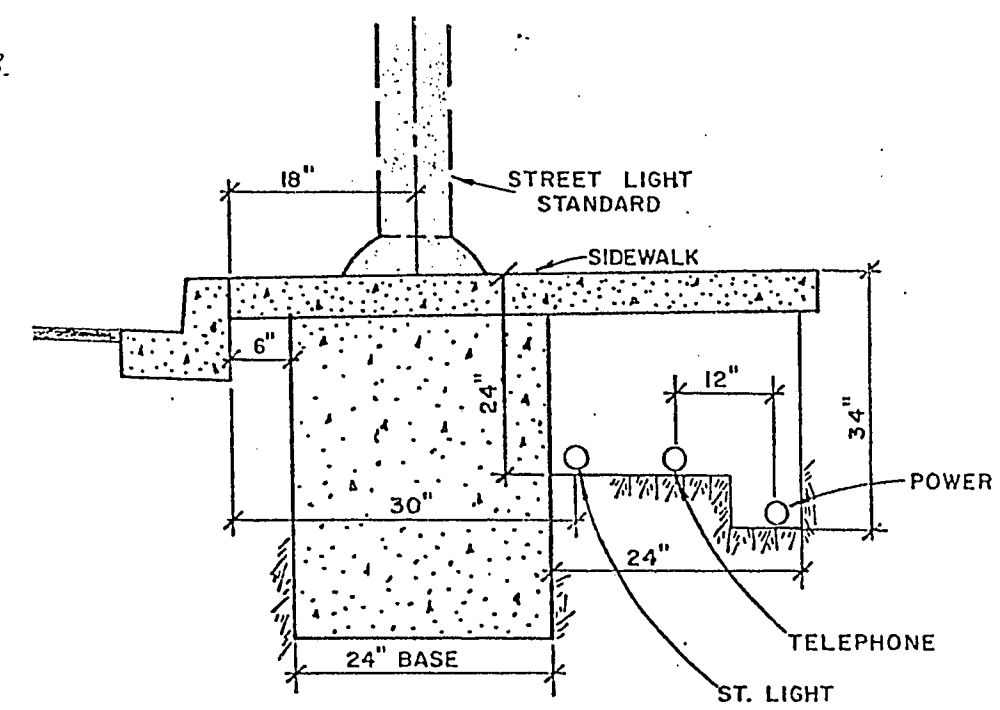

TYPICAL TRENCH DETAIL
CITY OF LAS VEGAS

ALL STREET LIGHTING INSTALLATIONS SHALL CONFORM TO THE LATEST ISSUE OF THE STANDARD DETAILS AND SPECIFICATIONS OF THE CITY OF LAS VEGAS, AND SHALL ALSO CONFORM TO THE UNIFORM STANDARD SPECIFICATIONS FOR PUBLIC WORKS CONSTRUCTION OF OFF-SITE IMPROVEMENTS, CLARK COUNTY AREA, 1978, UNLESS OTHERWISE NOTED.

APPROVALS

[Signature] 2/17/81
CLV. CITY ENGINEER DATE

[Signature] 2-3-81
CLV. ELEC. SUPERVISOR DATE


[Signature] 1/30/81
CLV. ELEC. COORDINATOR DATE

[Signature] 2-18-81
CLV. QUALITY CONTROL ENGR. DATE

[Signature] 2-18-81
NEVADA POWER COMPANY DATE

LEGEND AND QUANTITY ESTIMATE

- 100 WATT LUMINAIRE HPS 6 EA.
- 1 1/4" PVC CONDUIT 890 LF
- SERVICE WIRE - 2-#2'S & 1-#6 THW
- FIELD WIRE - 2-#4'S THW & 1-#8 GREEN
- STREET LIGHT FOUNDATION PER C.L.V. STANDARD 623L.0011
- STREET LIGHT POLES PER C.L.V. STANDARD 623L.0032
- STOP SIGN 2 EA
- ST. NAME SIGN 1 EA
- ONE-WAY DIRECTIONAL SIGN 2 EA

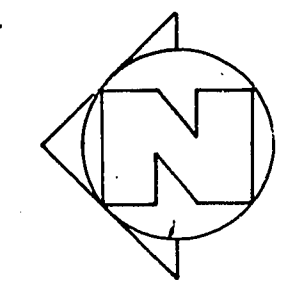

SCALE 1"=30'

SUBMITTED BY		DATE	BY	REVISION
1/18/81		1/27/81	R.F.	C.L.V. CHECK PRINTS
DATE				
CONSULTING ENGINEERS • PLANNERS				
2209 Paradise Road • Las Vegas, Nevada 89104				
(702) 735-0227				
vtn nevada				
MASTER STREET LIGHT PLAN				
QUAIL PARK 2				
WO NO. 2852				
BY R. Volante				
DATE 1-7-81				
SCALE 1"=30'				
SHEET				
8				
OF 9 SHEETS				