


27 - 4 - 44

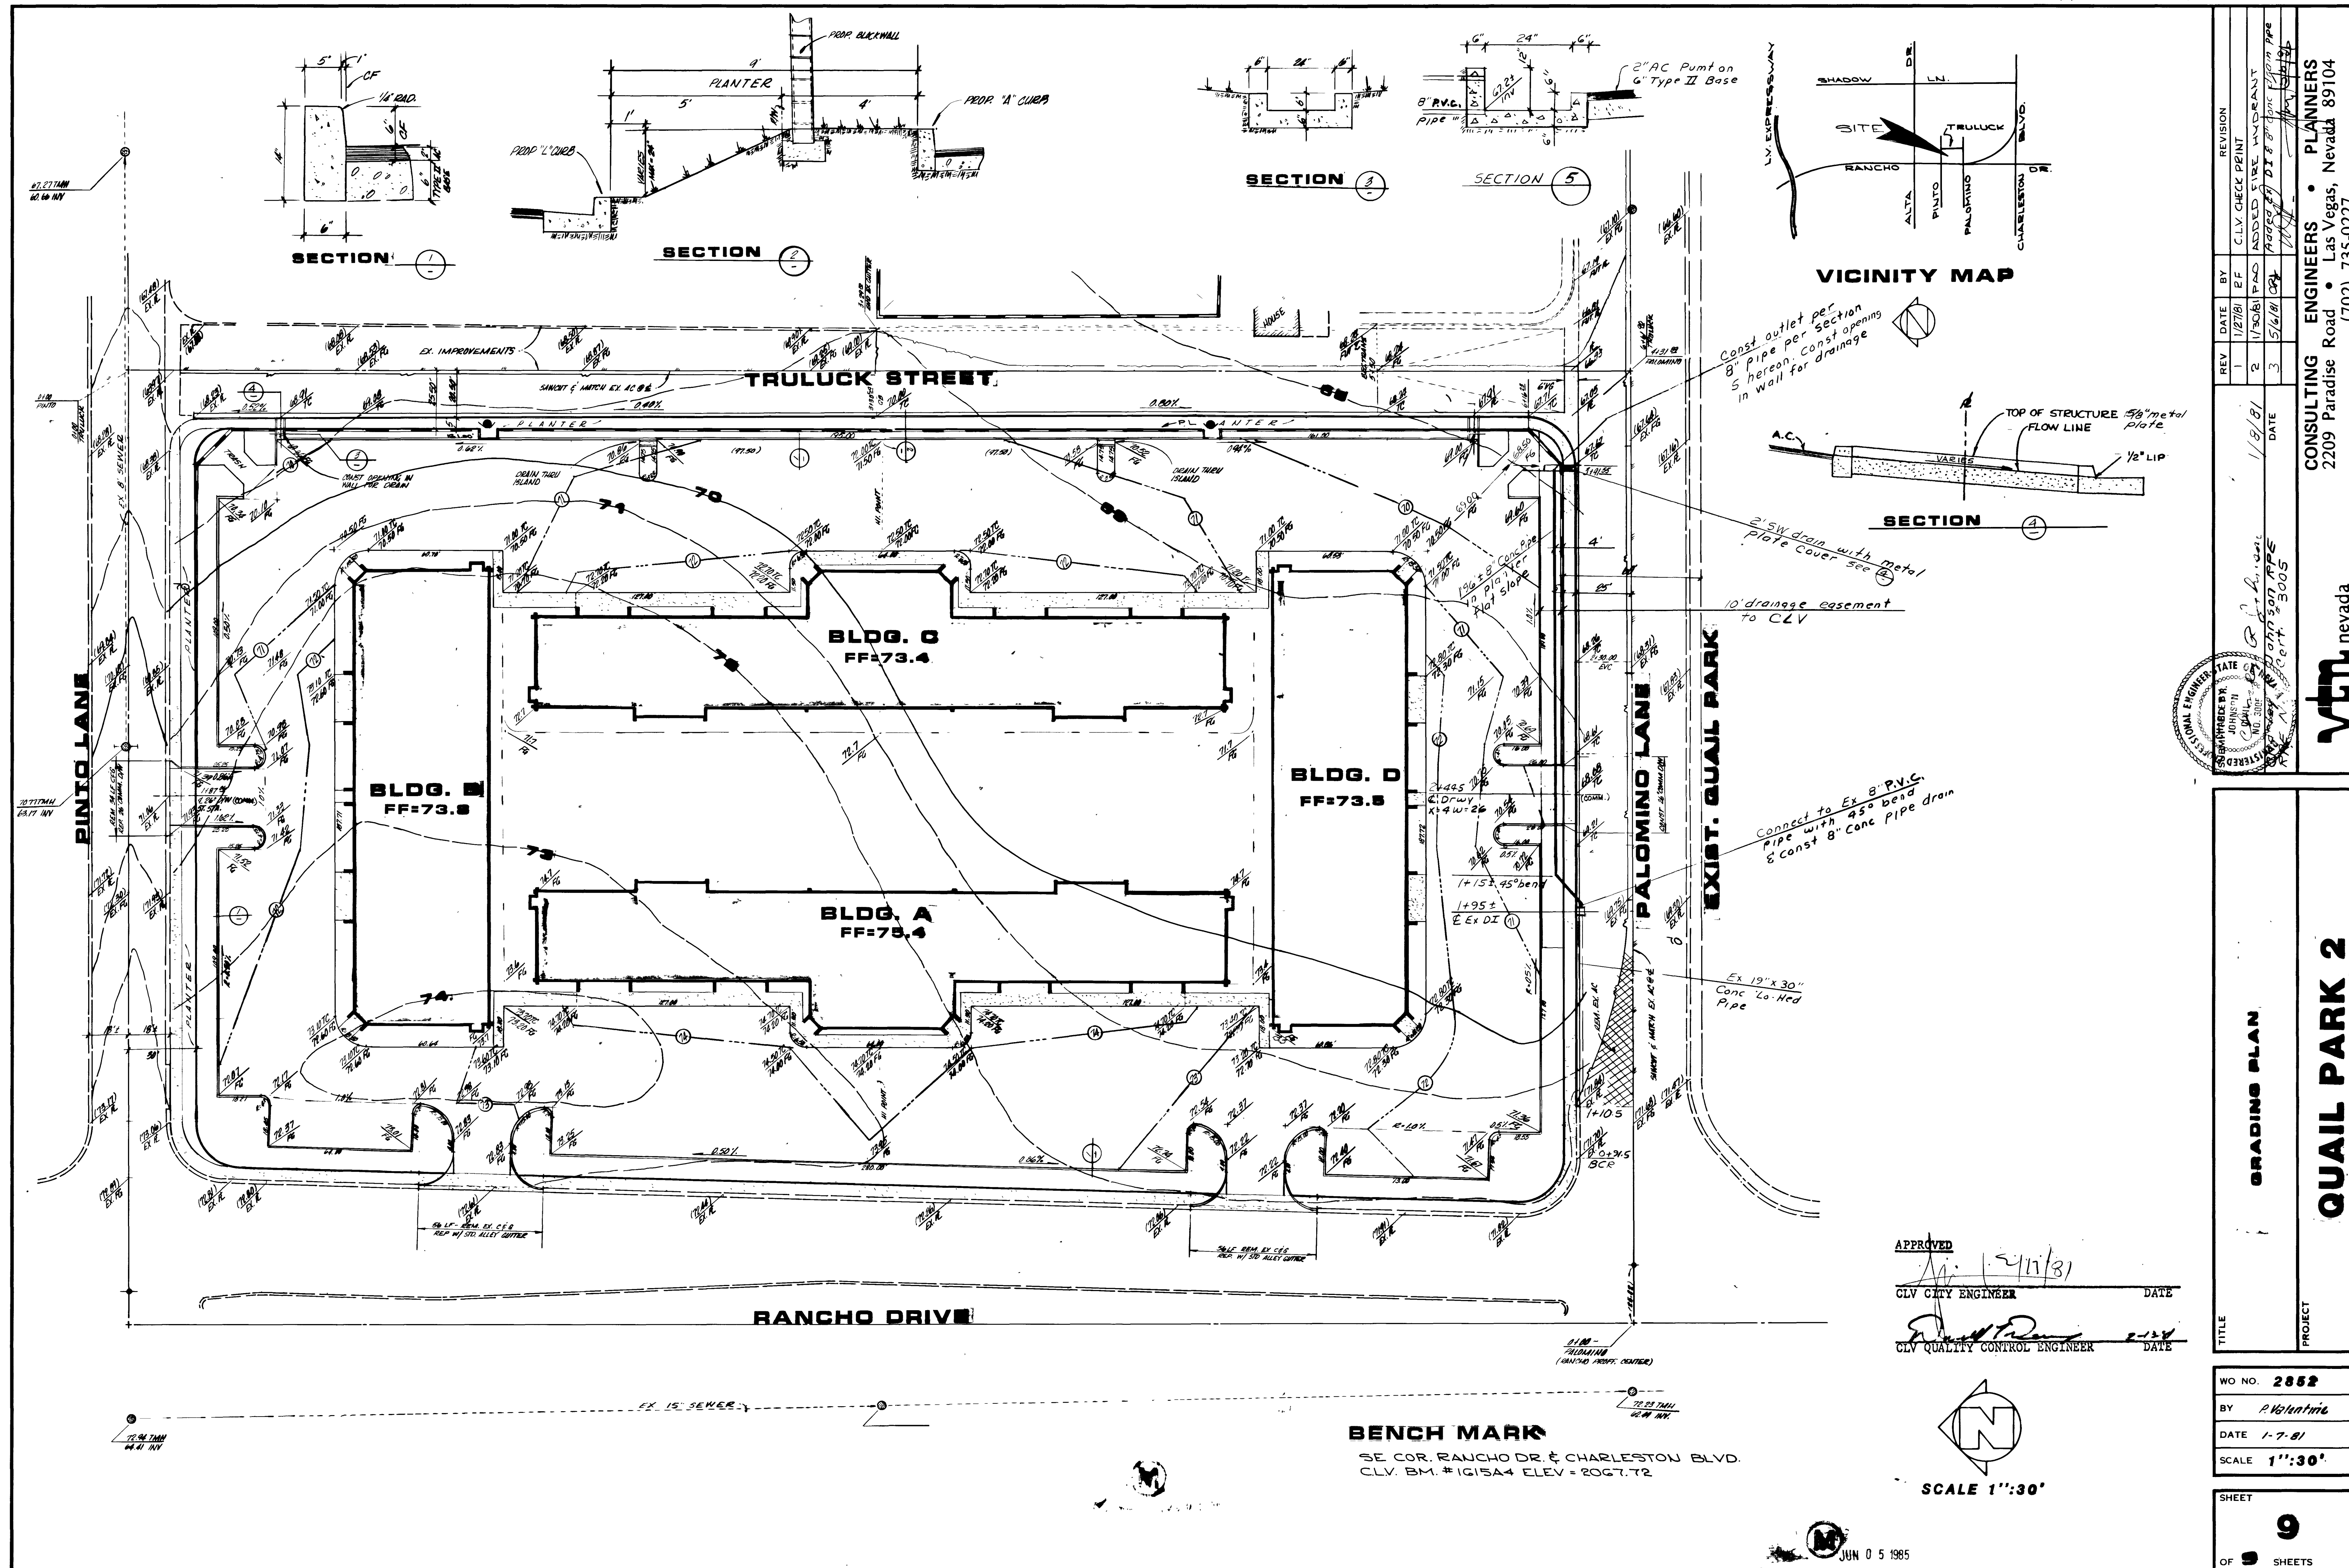

CONSULTING ENGINEERS • PLANNERS
2209 Paradise Road • Las Vegas, Nevada 89104
(702) 735-0227

 nevada

NOTES ON CONTRIBUTORS

QUAIL PARK 2

WO NO. 2852

BY *P. Valentin*

DATE 1-7-81

SCALE **1":30'**

SHEET

9

OF 9 SHEETS

221b

107-V1157

