
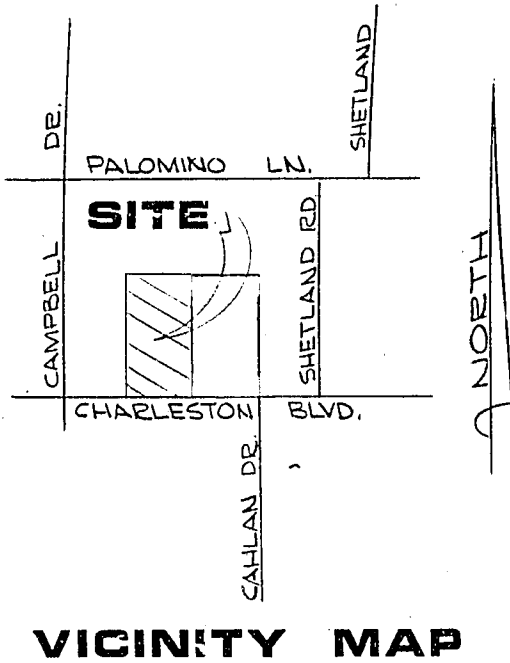


27-4-34

HOWARD WARDEN ELEMENTARY SCHOOL

EXISTING QUAIL PARK III PHASE II

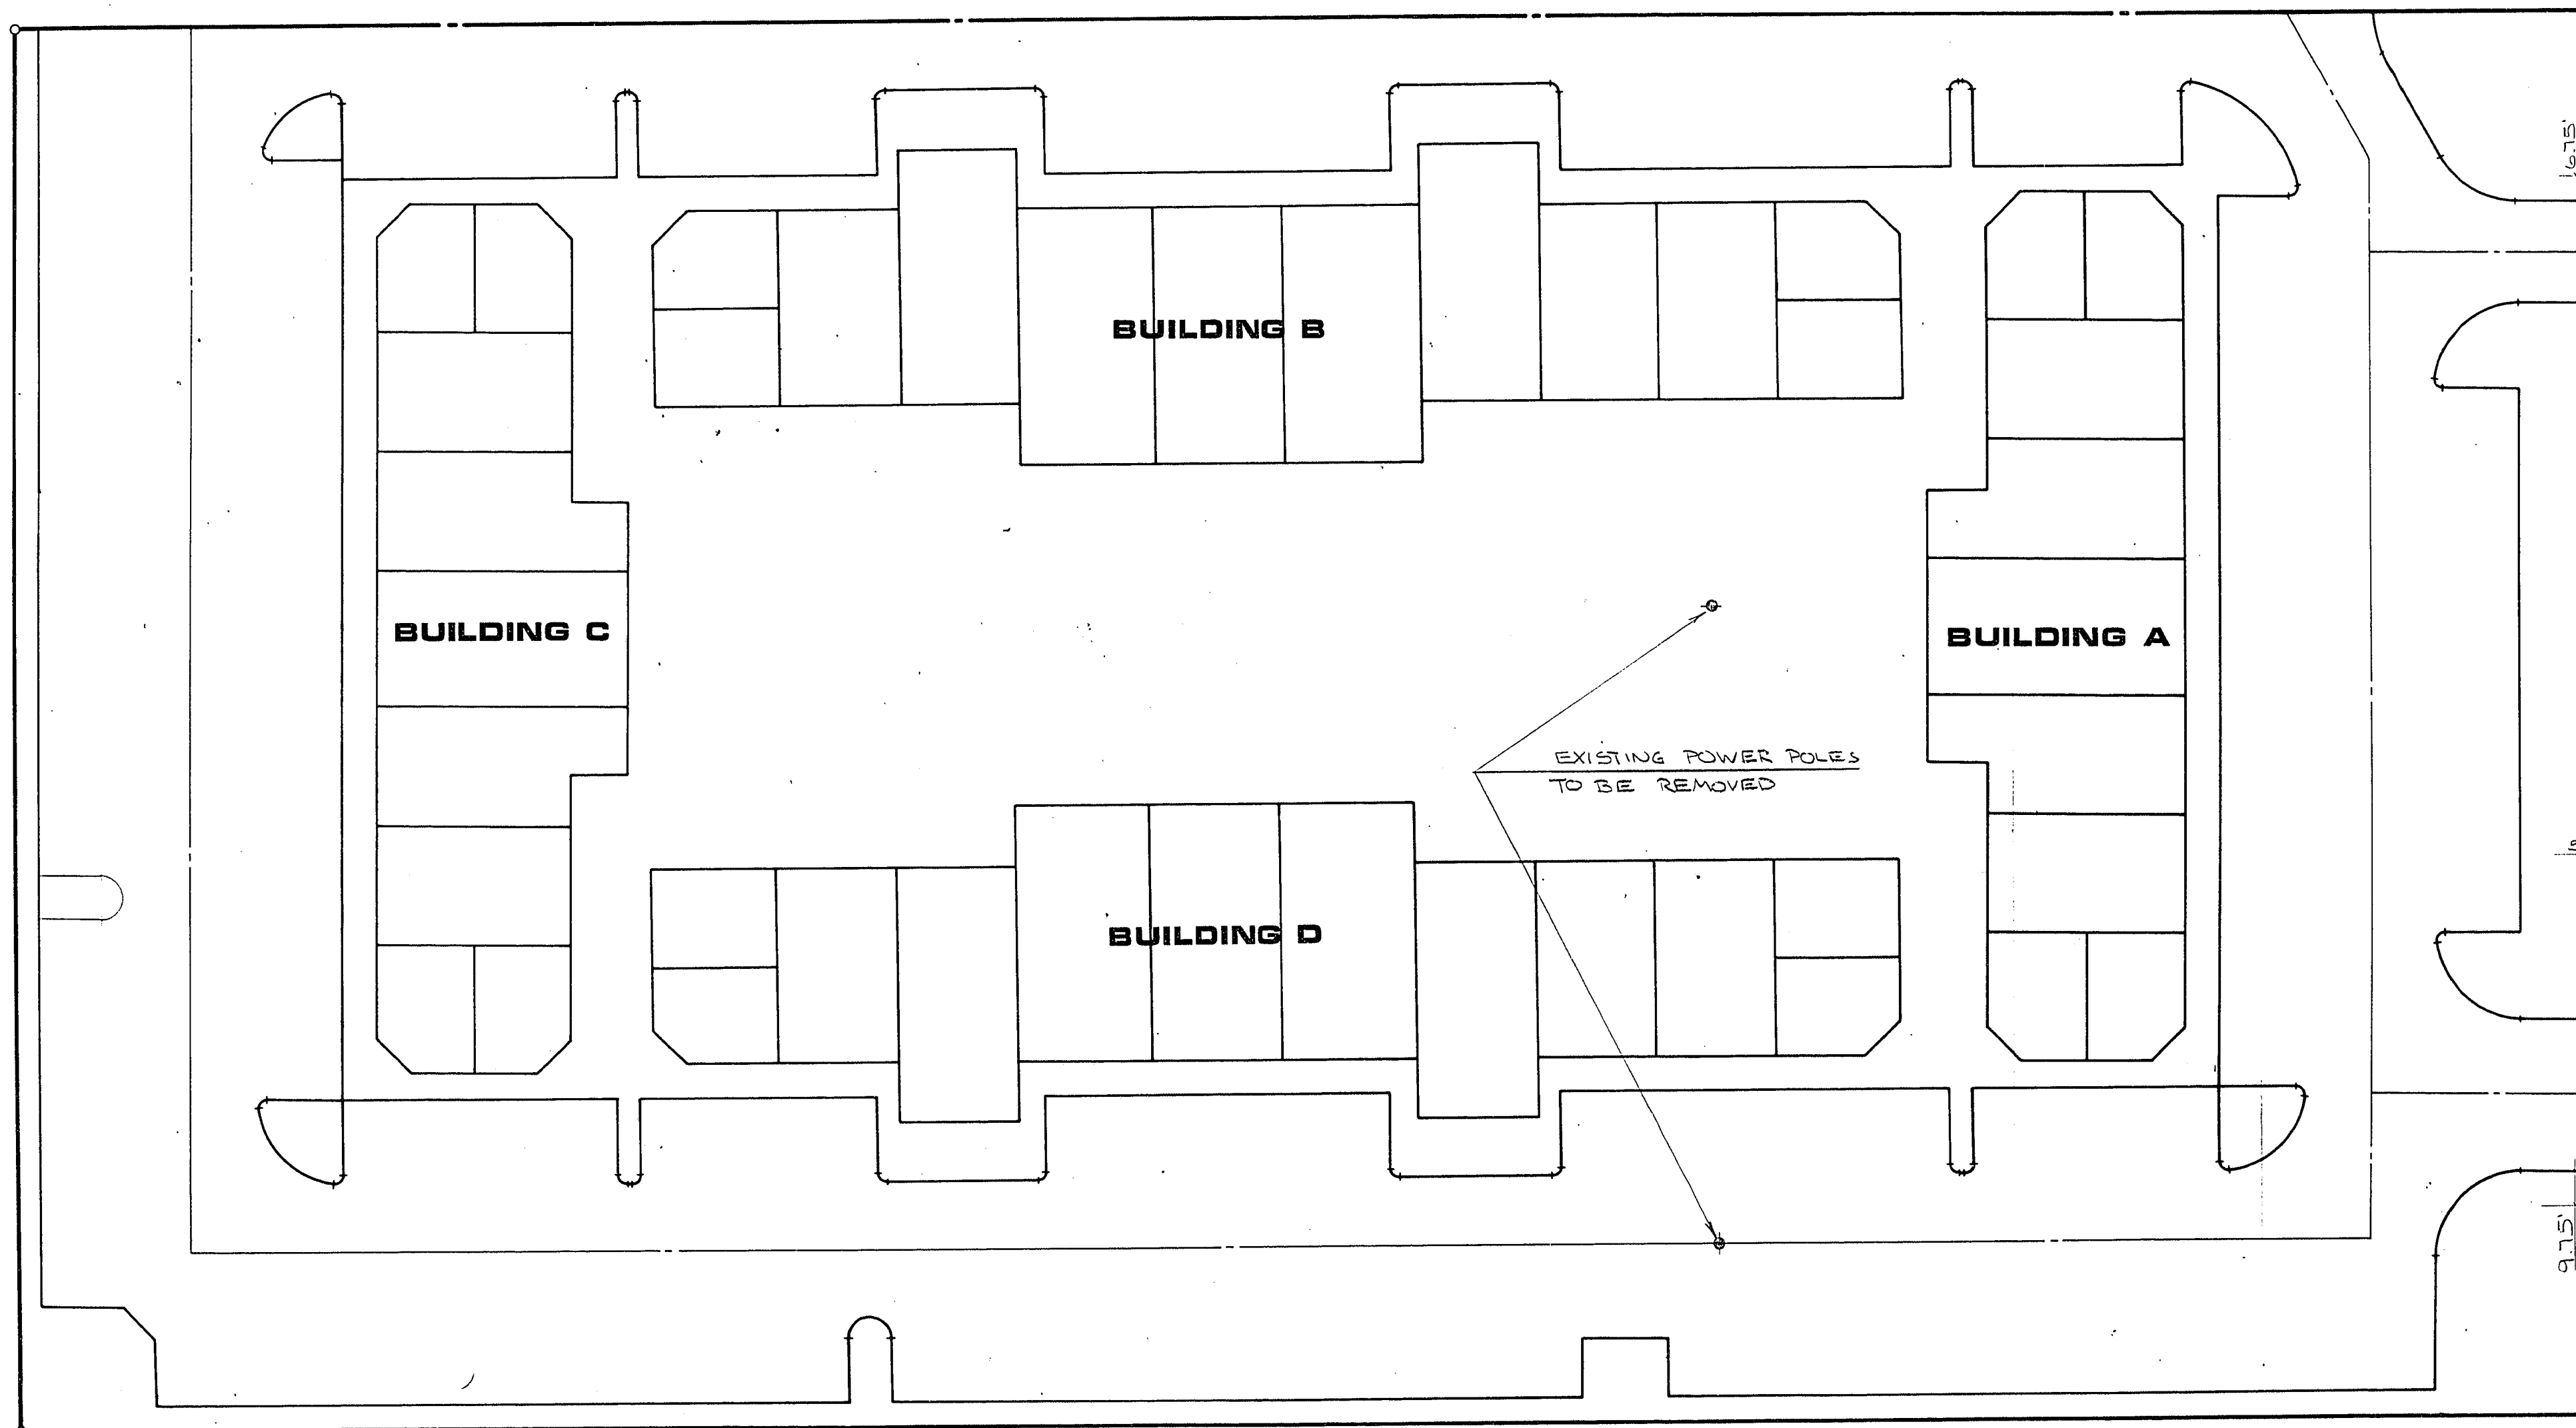

4+10.6  
EX. S.L.

2+30.2  
END PHASE I

2+91.8  
EX. S.L.

2+73.05  
24' D/W

1+68.7  
EX. S.L.

0+75.05  
32' D/W

0+49.3  
EX. S.L.

0+00 R

0+58.2  
EX. S.L.

CLV STREET LIGHT NOTES

ALL STREET LIGHTING INSTALLATIONS SHALL CONFORM TO THE LATEST ISSUE OF THE STANDARD DETAILS AND SPECIFICATIONS OF THE CITY OF LAS VEGAS, AND SHALL ALSO CONFORM TO THE UNIFORM STANDARD SPECIFICATIONS FOR PUBLIC WORKS CONSTRUCTION OF OFF-SITE IMPROVEMENTS, CLARK COUNTY AREA, 1978, UNLESS OTHERWISE NOTED.

NOTE:

POWER POLES AND/OR OTHER EXISTING FACILITIES NOT IN PROPER LOCATION BASED ON PROPOSED IMPROVEMENTS SHOWN HEREON WILL BE RELOCATED AT NO EXPENSE TO THE CITY OF LAS VEGAS.

NOTE:

ALL STREET LIGHTING ALONG NORTH SIDE OF CHARLESTON BLVD. ARE EXISTING. NO FURTHER LIGHTING IS REQUIRED.

DEVELOPED

Nevada Power Company warrants the material and workmanship of the poles and hardware shown on this plan to be in accordance with the specifications of the Nevada Power Company.

5-18-82

5-18-82

5-18-82  
NEVADA POWER CO.  
DATE

2-22-83  
CLV CITY ENGINEER  
DATE

2/10/83  
William C. Clark  
CLV QUALITY CONTROL  
DATE

N/A  
CLV CITY ELECTRICIAN  
DATE

1/22/83  
Eugene J. J. J.  
CLV CITY ELECT. COORDINATOR  
DATE

MASTER STREET LIGHT PLAN

QUAIL PARK III PHASE I

WO NO 2978-1  
BY DWM  
DATE 3-82  
SCALE 1" = 30'

SHEET  
6  
OF 7 SHEETS

REVISION  
DATE  
1/24/83  
DATE  
1/24/83  
CHARLEY R. JOHNSON, R.P.E.  
NEVADA CERT. #3005  
CONSULTING ENGINEERS  
2800 WEST SAHARA AVENUE  
LAS VEGAS, NEVADA 89102  
PLANNERS  
BUILDING 4 SUITE B  
PHONE (702) 873-7550  
vtm nevada

107-V1157A