



1" = 30'

CURVE	DELTA	RADIUS	LENGTH	CHORD	TANGENT
C1	180°00'00"	2.00'	6.28'	4.00'	4.00'
C2	90°00'00"	3.00'	4.71'	4.24'	3.00'
C3	90°00'00"	9.00'	14.14'	12.73'	9.00'
C4	90°00'00"	20.00'	31.42'	28.28'	20.00'
C5	180°00'00"	5.00'	15.71'	10.00'	5.00'
C6	90°00'00"	8.00'	12.57'	11.31'	8.00'
C7	90°00'00"	7.00'	11.00'	9.90'	7.00'
C8	10°09'10"	50.00'	8.86'	8.85'	4.44'
C9	90°00'00"	5.00'	7.85'	7.07'	5.00'

LINE	BEARING	DISTANCE
L1	N 45°37'20" E	11.31'
L2	S 44°22'40" E	11.31'
L3	S 45°37'20" W	11.31'
L4	N 44°22'40" W	11.31'
L5	N 45°37'20" E	12.02'
L6	N 44°22'40" W	12.02'

POINT NUMBER	COORDINATES	
	NORTHING	EASTING
1	19955.575	51454.963
2	19952.303	51784.947
3	19350.730	51778.414
4	19353.650	51448.426
11	19874.841	51522.090
12	19873.712	51626.084
13	19865.625	51633.997
14	19813.628	51633.432
15	19814.931	51513.439
16	19866.928	51514.004
17	19854.409	51653.676
18	19853.757	51713.873
19	19721.765	51712.439
20	19722.416	51652.443
21	19578.425	51650.879
22	19577.773	51710.876
23	19445.781	51709.442
24	19446.433	51649.445
25	19427.738	51621.241
26	19428.867	51517.247
27	19436.954	51509.335
28	19488.950	51509.889
29	19487.647	51629.892
30	19435.650	51628.328
31	19508.949	51510.116
32	19550.947	51510.573
33	19550.730	51530.571
34	19752.718	51532.765
35	19752.935	51512.766
36	19794.932	51513.222
37	19794.281	51573.219
38	19752.283	51572.762
39	19752.066	51592.761
40	19550.078	51590.568
41	19550.295	51570.569
42	19508.298	51570.113

NOTE:
1) ALL DIMENSIONING IS TO BACK FACE OF CURB

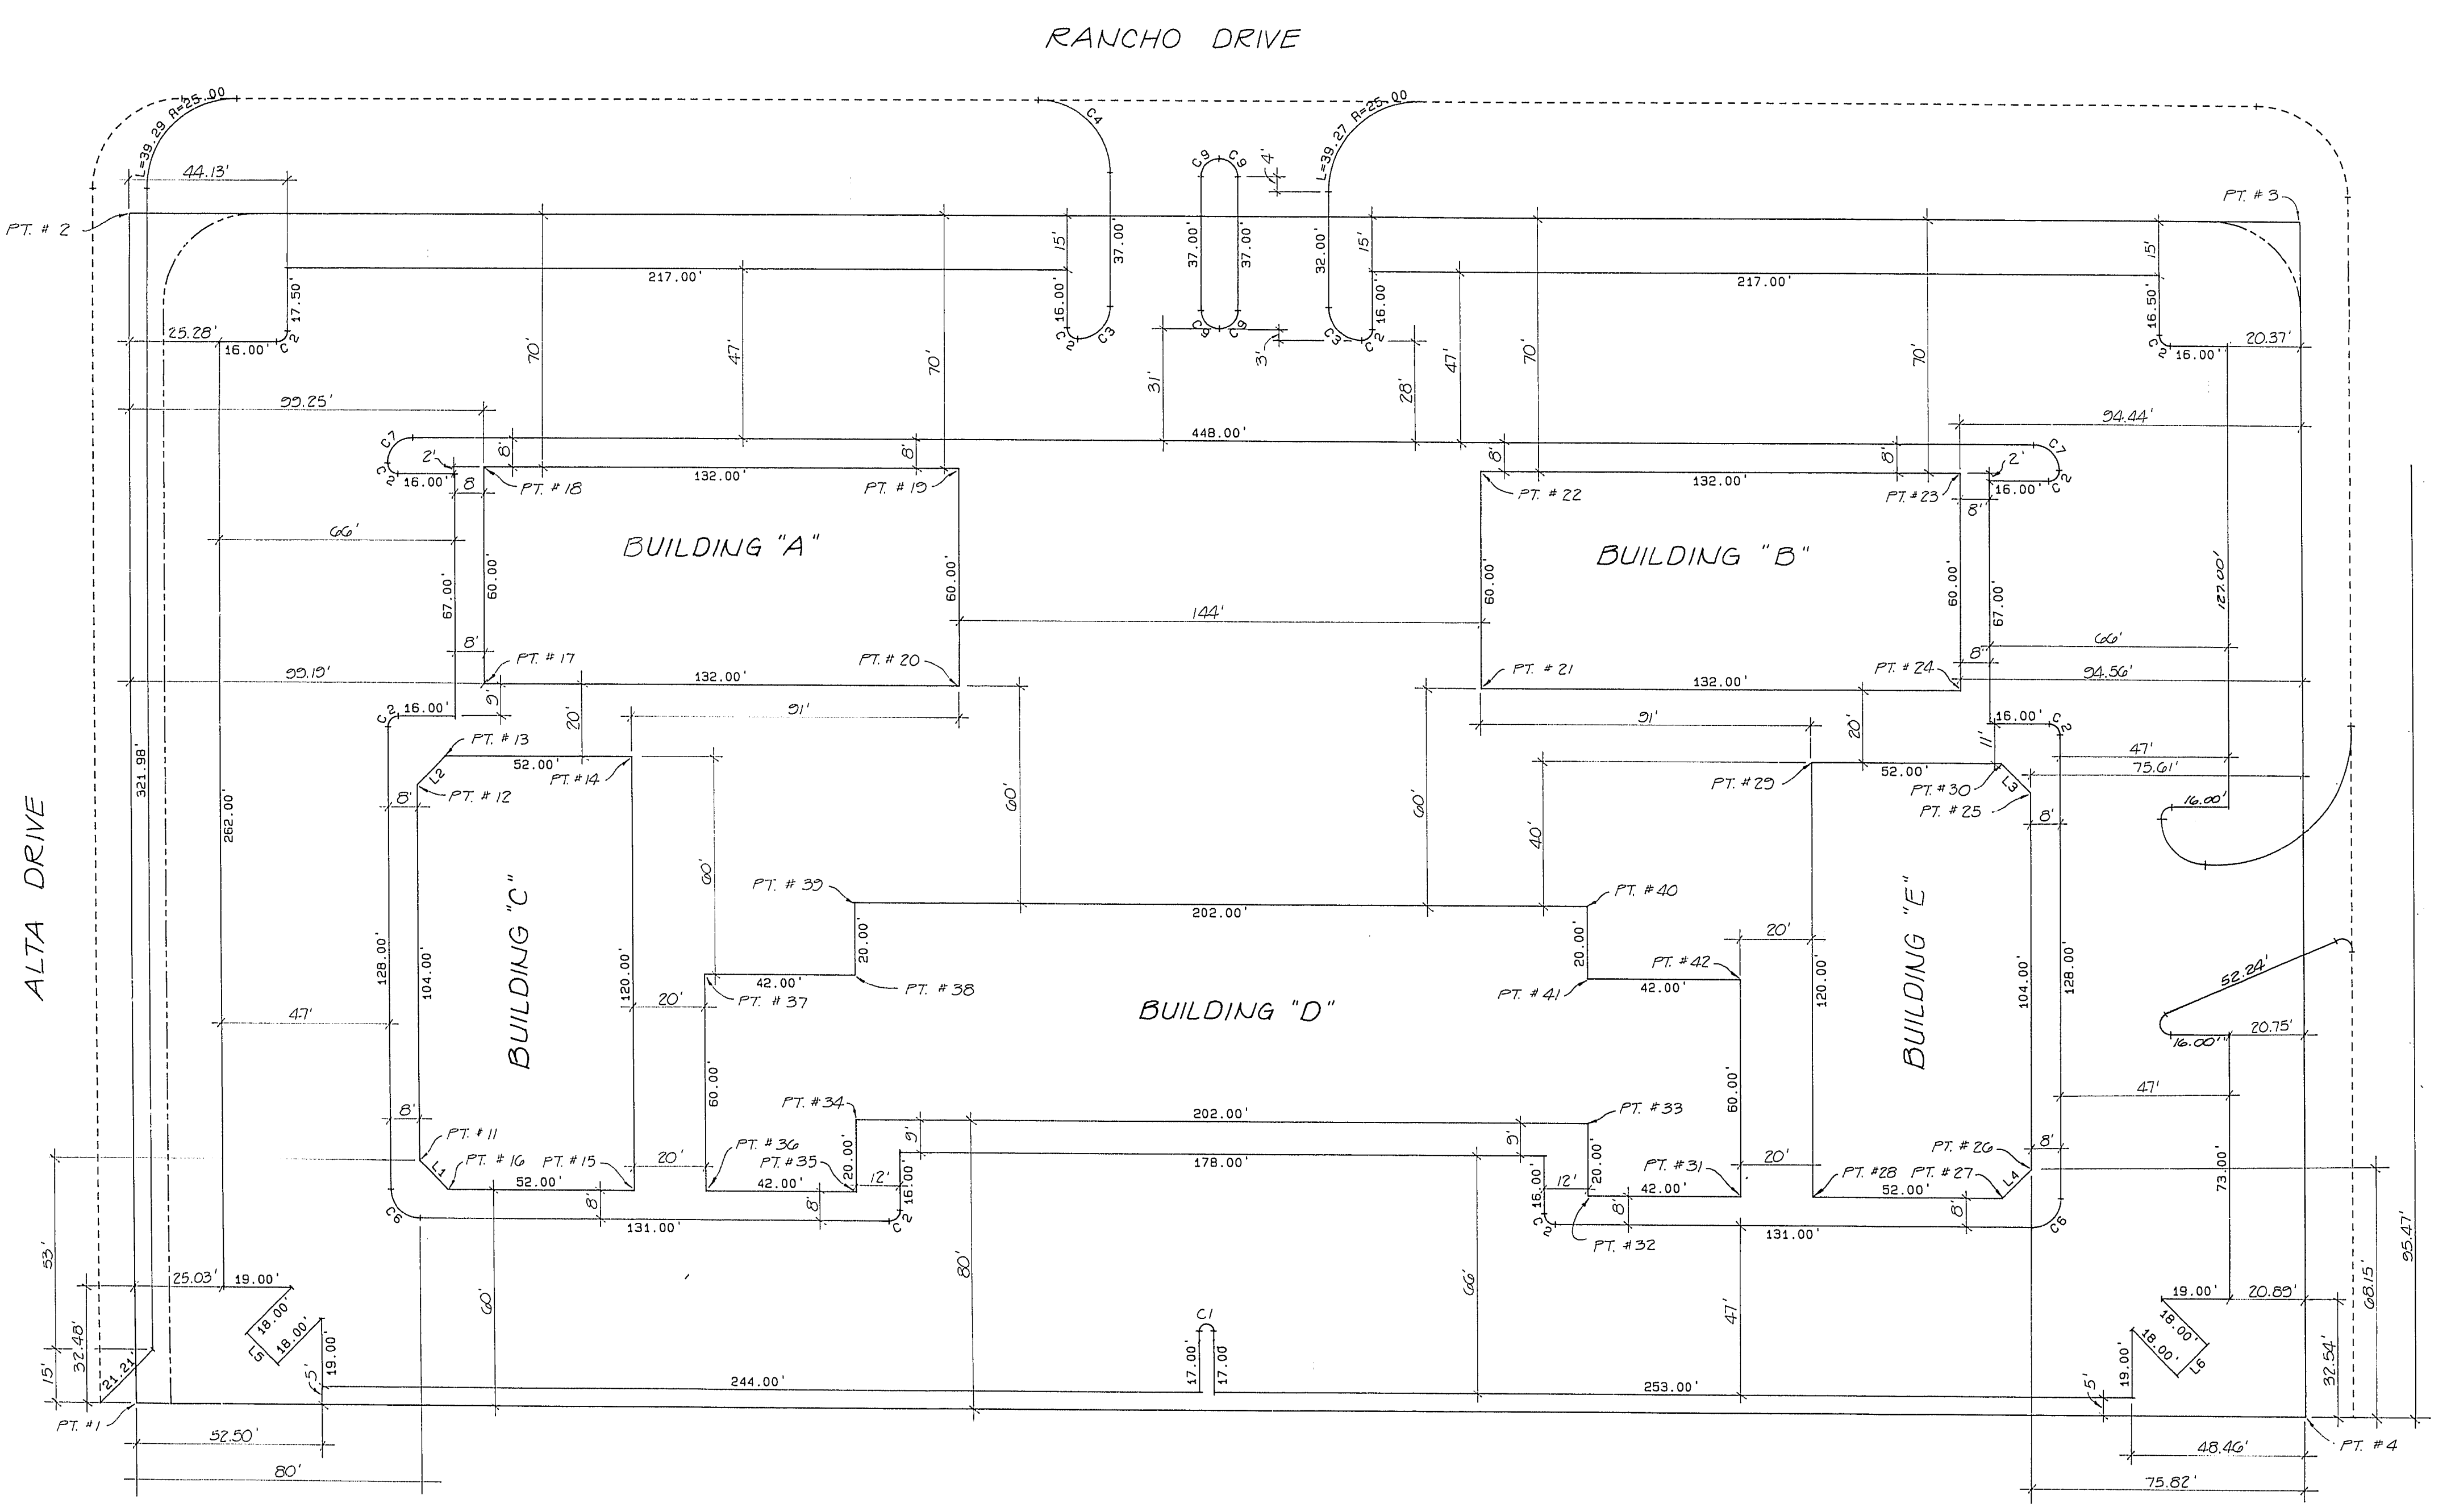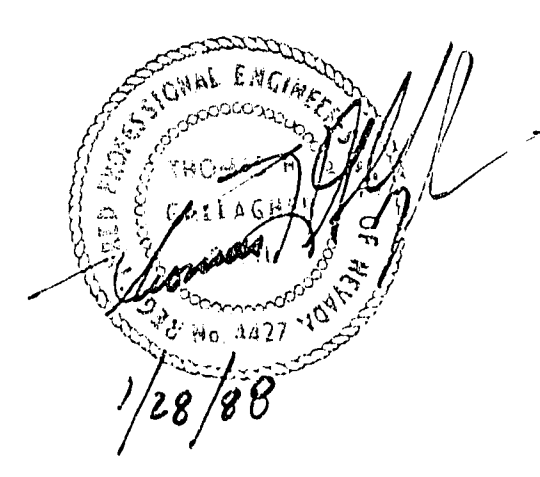

APPROVALS:

CITY OF LAS VEGAS
CITY ENGINEER
2-25-88
DATE

CITY OF LAS VEGAS
ELECTRICAL COORDINATOR
2/25/88
DATE

CITY OF LAS VEGAS
QUALITY CONTROL
2-25-88
DATE

CITY OF LAS VEGAS
TRAFFIC ENGINEER
2/25/88
DATE

CITY OF LAS VEGAS
FIRE MARSHALL
2-25-88
DATE

CITY OF LAS VEGAS
CHIEF LAND DEVELOPMENT
2-25-88
DATE

CITY OF LAS VEGAS
SANITATION ENGINEER
2-25-88
DATE

CITY OF LAS VEGAS
ELECTRICAL SUPERVISOR
2/25/88
DATE

NEVADA POWER COMPANY
DATE

NEVADA POWER COMPANY APPROVES THE POINT
OF SERVICE TO THE STREET LIGHT SYSTEM. THIS
SHALL NOT BE DEEMED TO CONSENT TO THE PLACE-
MENT OF THE LIGHT POLES WHICH MAY BE IN
CONFLICT WITH NEVADA POWER COMPANY'S PRIOR
RIGHTS AND/OR FACILITIES.