


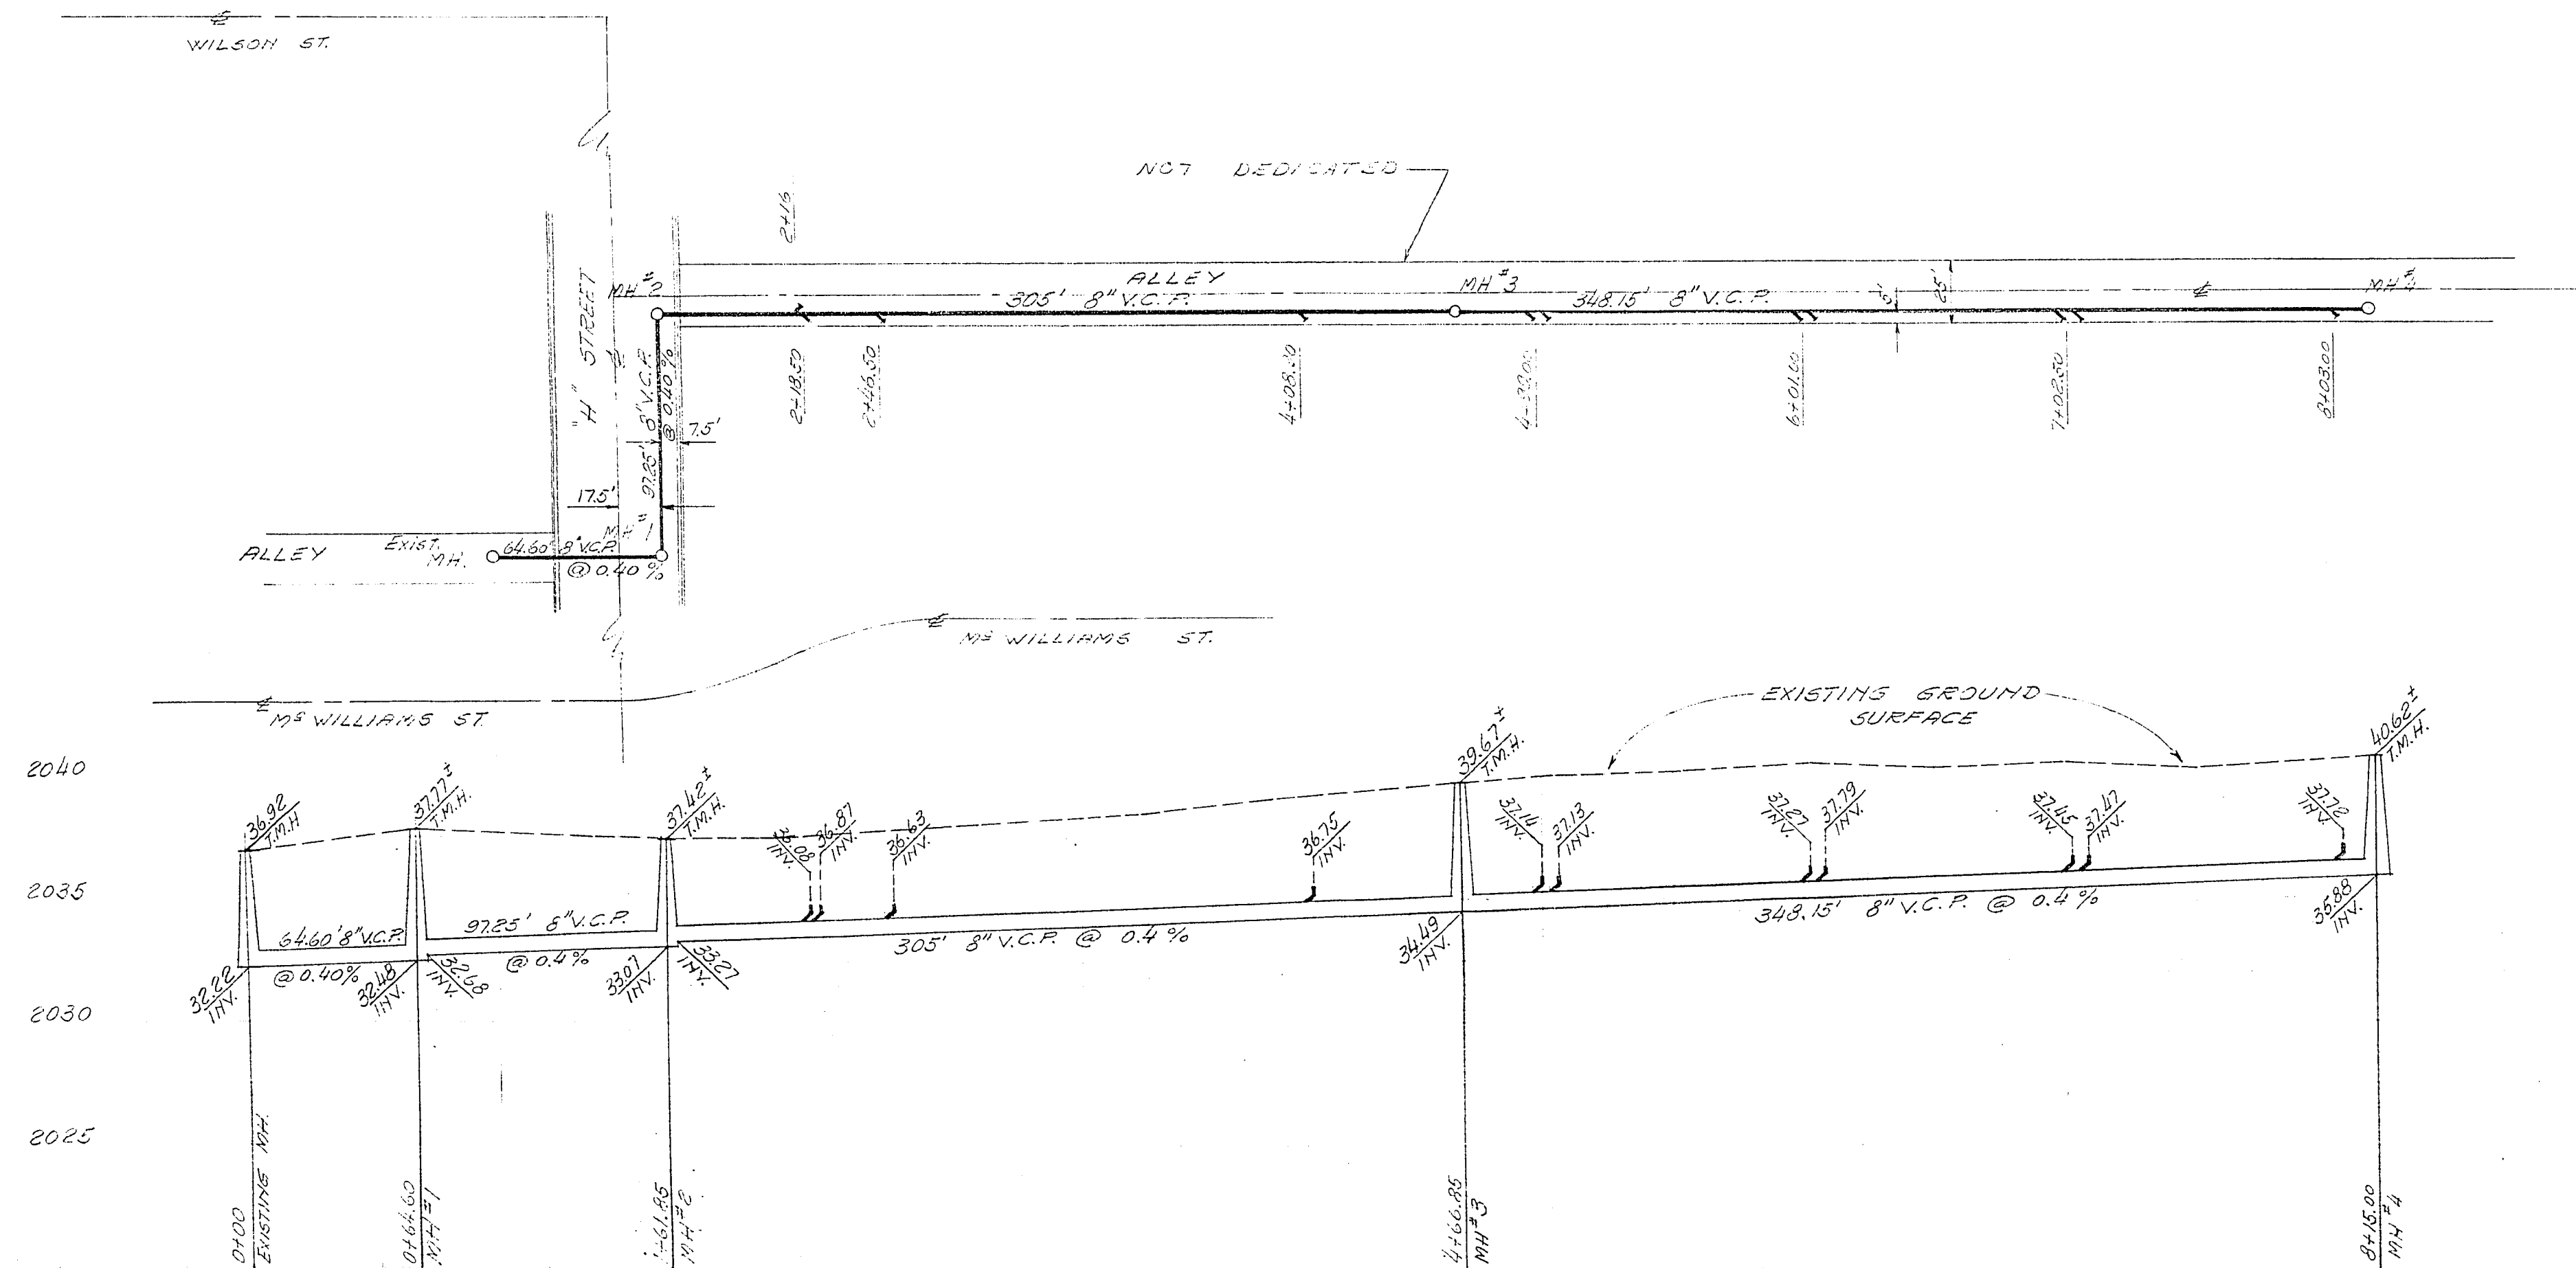

APPROVALS DATE
 7-18-64
 Supt. of Sanitation Division
 City Engineer

R & S APARTMENT PROJECT		
SEWER PLAN & PROFILE		
SCALE: HORIZ. 1" = 50' VERT. 1" = 5'		
DESIGNED E.B.	WESTERN ENGINEERS, INC.	SHEET 1 OF 1
DRAWN E.B.	LAS VEGAS NEVADA	
CHECKED	APPROVED DATE 7/11/64	

307-296
 15-1-3