
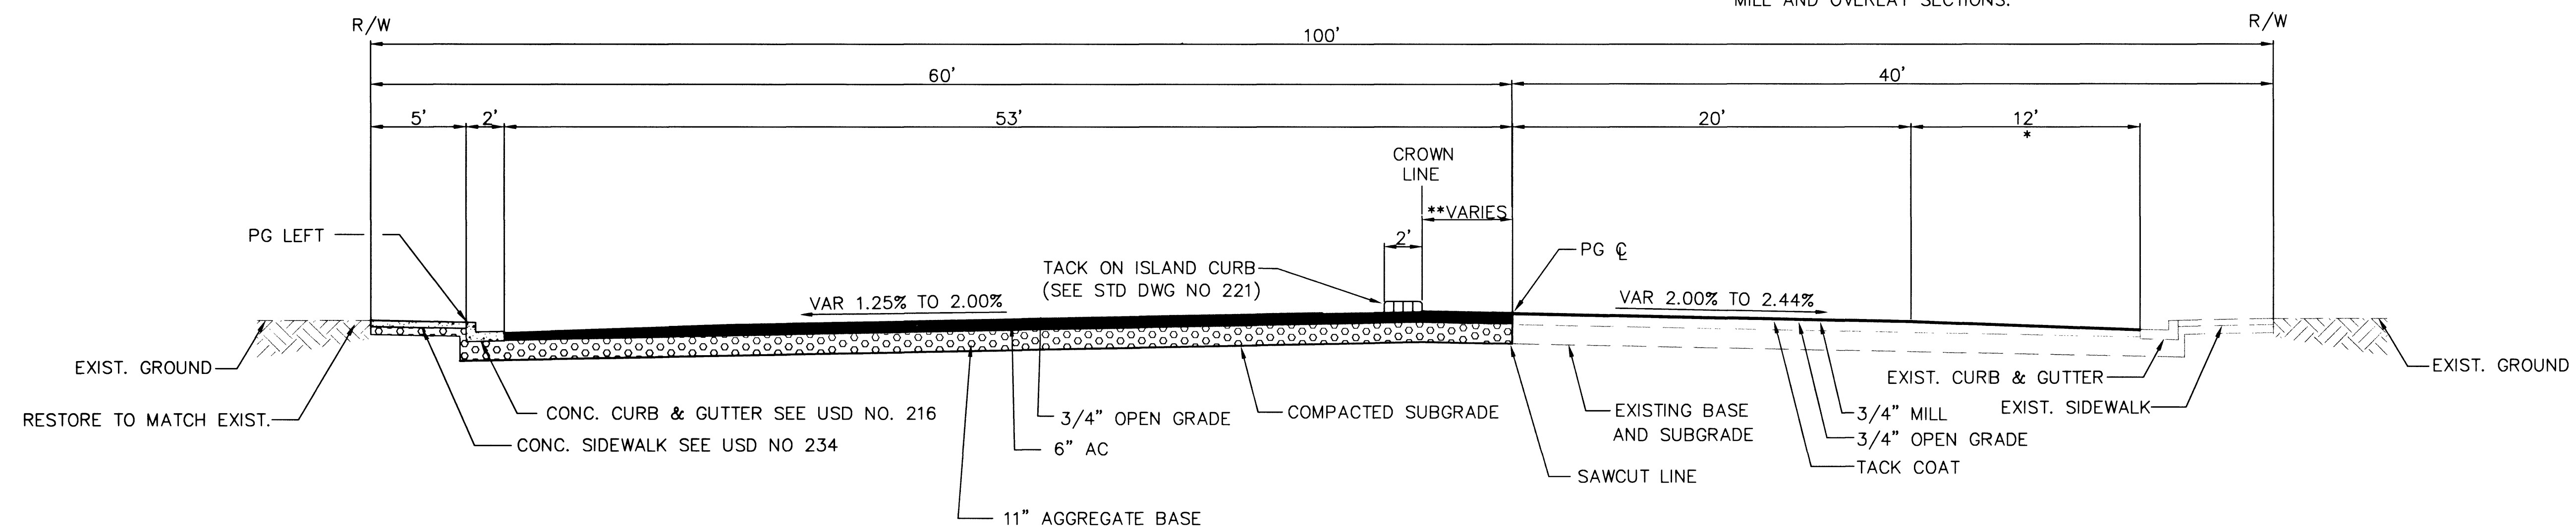
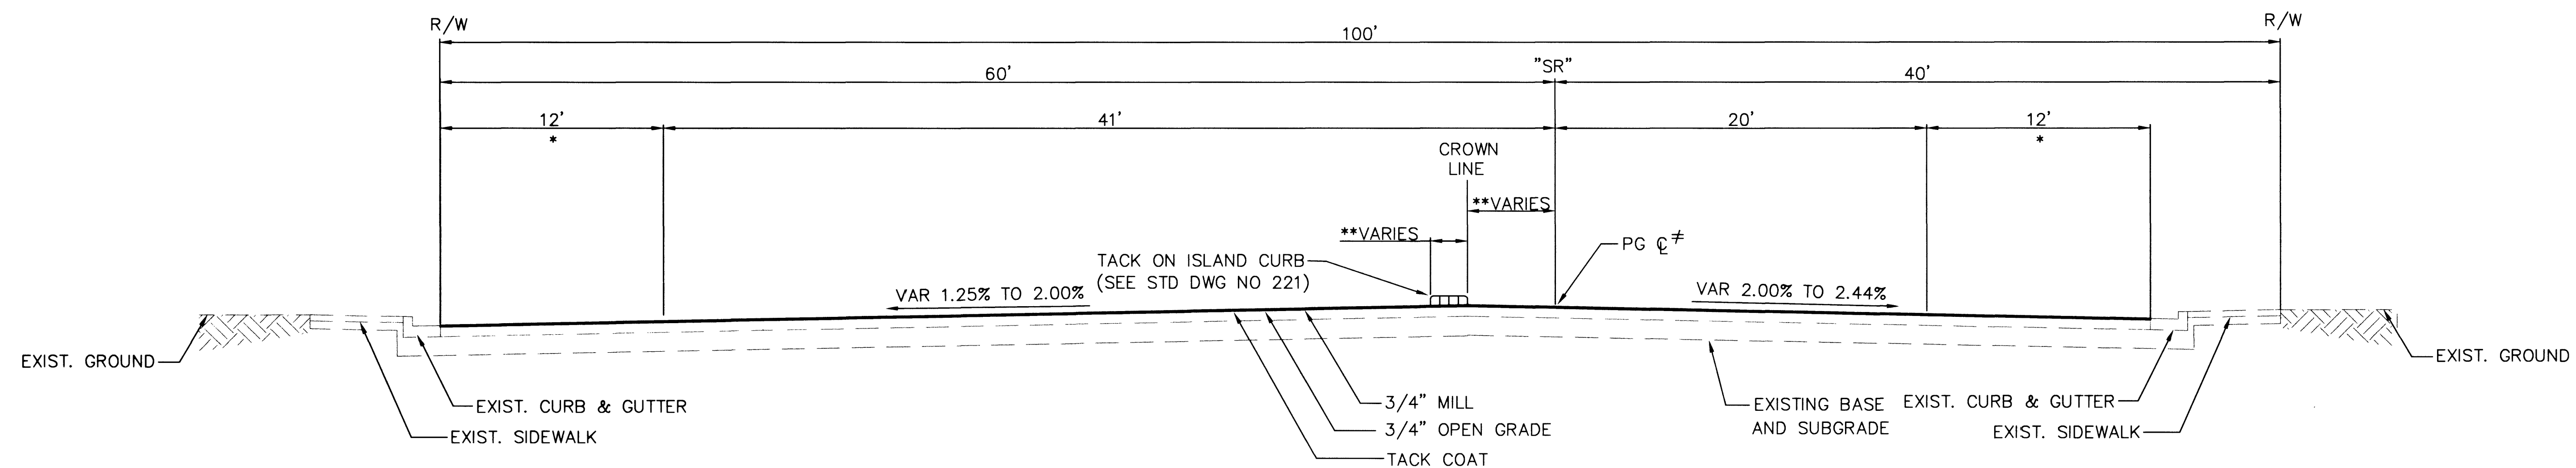
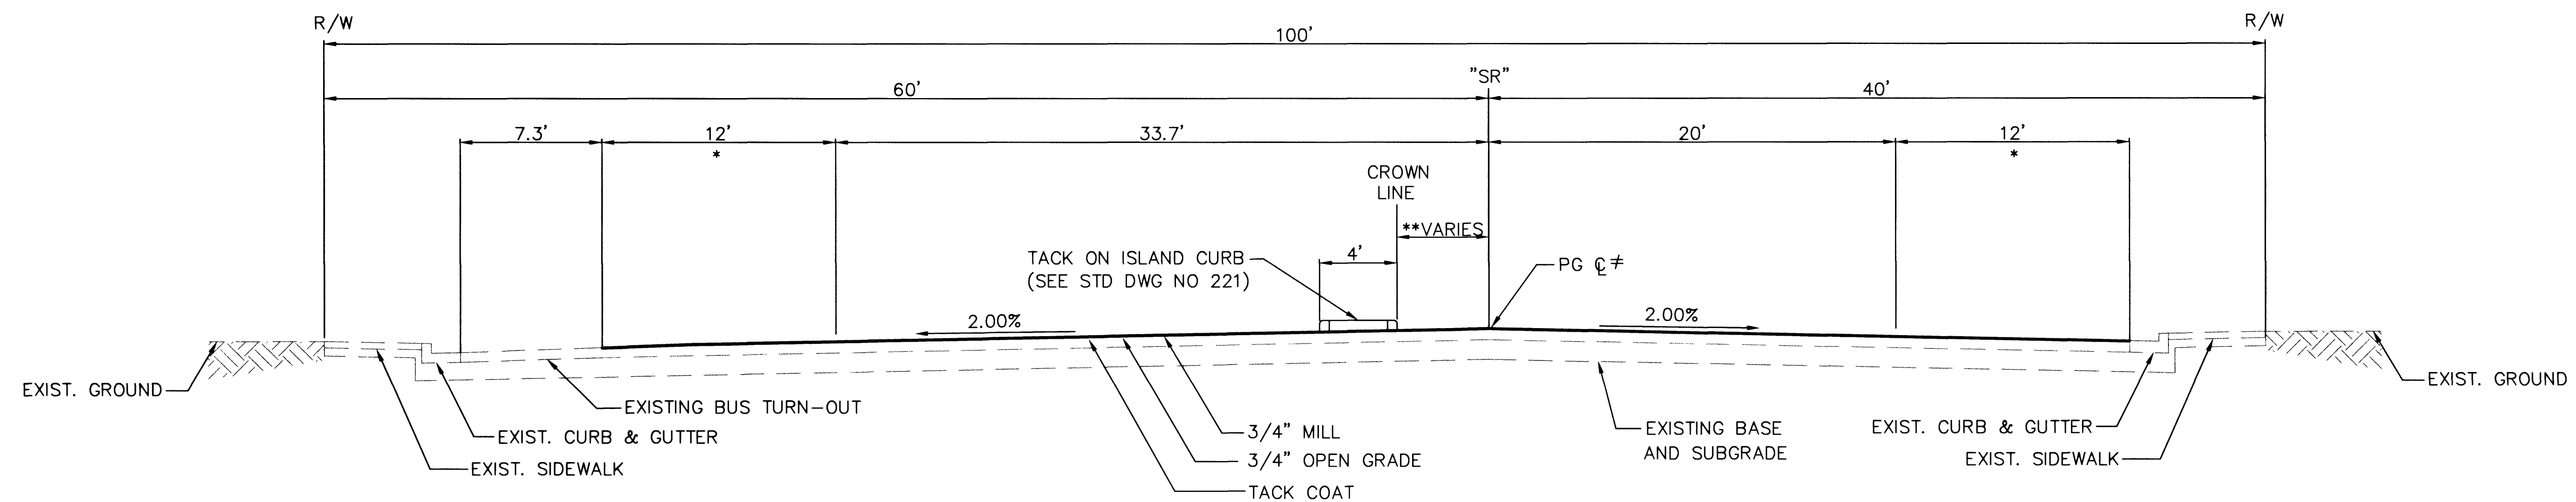


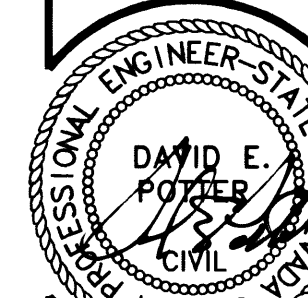

NAME: P:\w7x70800\700cadd\702DWG\702CIVIL\70800-ts01.dwg DATE: JUN 05, 2002 TIME: 11:43 AM

45799

[illegible]

STAMP DATE: 7/22/01

4450 W. SAHARA AVE., SUITE 150
LAS VEGAS, NEVADA 89102-1846
PHONE: (702) 870-2130

Sverdrup

**RAINBOW BOULEVARD
SILVERSTREAM AVE. TO SMOKE RANCH ROAD**

TYPICAL SECTIONS

SHEET
XS-1

8 OF 110 SHEETS

DRAWING NO.
107-V3519