

MATCH LINE "SR" 7+00 SEE ABOVE RIGHT

CURVE	RADIUS	LENGTH	DELTA	TANGENT
C1	104.00	41.88	23°04'26"	21.23
C2	96.00	38.66	23°04'26"	19.60
C3	2.00	6.28	180°00'00"	*
C4	2.00	6.28	180°00'00"	*
C5	1.00	3.14	180°00'00"	*
C6	102.00	43.54	24°27'36"	22.11
C7	103.00	43.49	24°11'22"	22.07
C8	1.00	3.14	180°00'00"	*
C9	1.00	3.14	180°00'00"	*
C10	1.00	3.14	180°00'00"	*

* DELTA GREATER OR EQUAL TO 180°00'00"
 ** DATA REFLECTS BACK OF CURVE

40' 20' 0 40' 80'
 SCALE: 1" = 40'

SILVERSTREAM AVE.

RAINBOW BLVD

MATCH LINE "SR" 7+00 SEE BELOW LEFT

NOTES:


- ⑦ CONSTRUCT TACK-ON ISLAND
 (USD. DWG. NO. 221)

BASIS OF BEARINGS

NORTH 00°05'50" WEST, BEING THE BEARING OF THE WEST LINE OF THE SOUTHWEST QUARTER (SW 1/4) OF THE SOUTHWEST QUARTER (SW 1/4) OF SECTION 23, T. 20 S., R. 60 E., M.D.M., CLARK COUNTY, NEVADA, AS SHOWN ON FILE 80 OF PARCEL MAPS, AT PAGE 46.

BENCHMARK

CITY OF LAS VEGAS BENCHMARK: 1LV00 26W4 RIVET AND PLATE IN TOP OF CURB, NORTHEAST RETURN OF RAINBOW BLVD AND WASHINGTON AVE. ELEV. = 724.7549 METERS (PUBLISHED NAVD'88) ELEV. = 2377.80 U.S. SURVEY FEET (CALCULATED NAVD'88)
 CITY OF LAS VEGAS BENCHMARK: 0LV00 14SW5 RIVET AND PLATE IN TOP OF CURB, NORTHEAST RETURN OF SMOKE RANCH RD AND LORENZI BLVD. ELEV. = 708.7363 METERS (PUBLISHED NAVD'88) ELEV. = 2325.25 U.S. SURVEY FEET (CALCULATED NAVD'88)

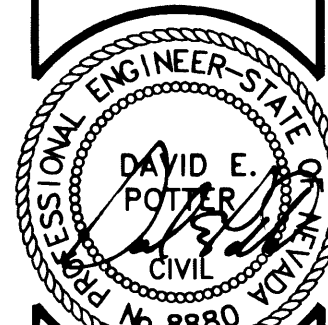

STAMP DATE: 2/24/02

DAVID E. POTTER
 CIVIL ENGINEER
 No. 8880 NV
 3450 W. SUMMIT AVE., SUITE 100
 LAS VEGAS, NV 89103
 PHONE: (702) 870-2130
 FAX: (702) 870-1731

RAINBOW BOULEVARD
SILVERSTREAM AVE TO SMOKE RANCH ROADMEDIAN ISLAND CONSTRUCTION
"SR" 1+50 TO "SR" 17+00

SHEET

MD-1

47 OF 110 SHEETS

DRAWING NO.
107-V3519


Call
before you
Dig.
1-800-227-2600
UNDERGROUND SERVICE (USA)
AND
CLARK COUNTY TRAFFIC MANAGEMENT
OPERATIONS UNIT (702) 455-7544



1-702-593-6111



KEY MAP

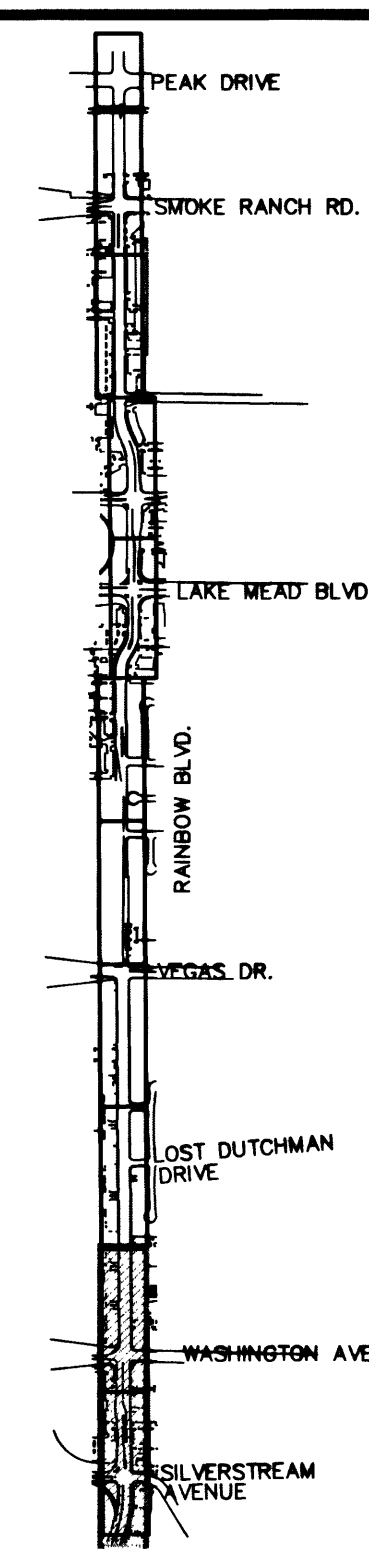

40' 20' 0 40' 80'
 SCALE: 1" = 40'

RAINBOW BLVD.

SEE SHEET MD-4

45038