
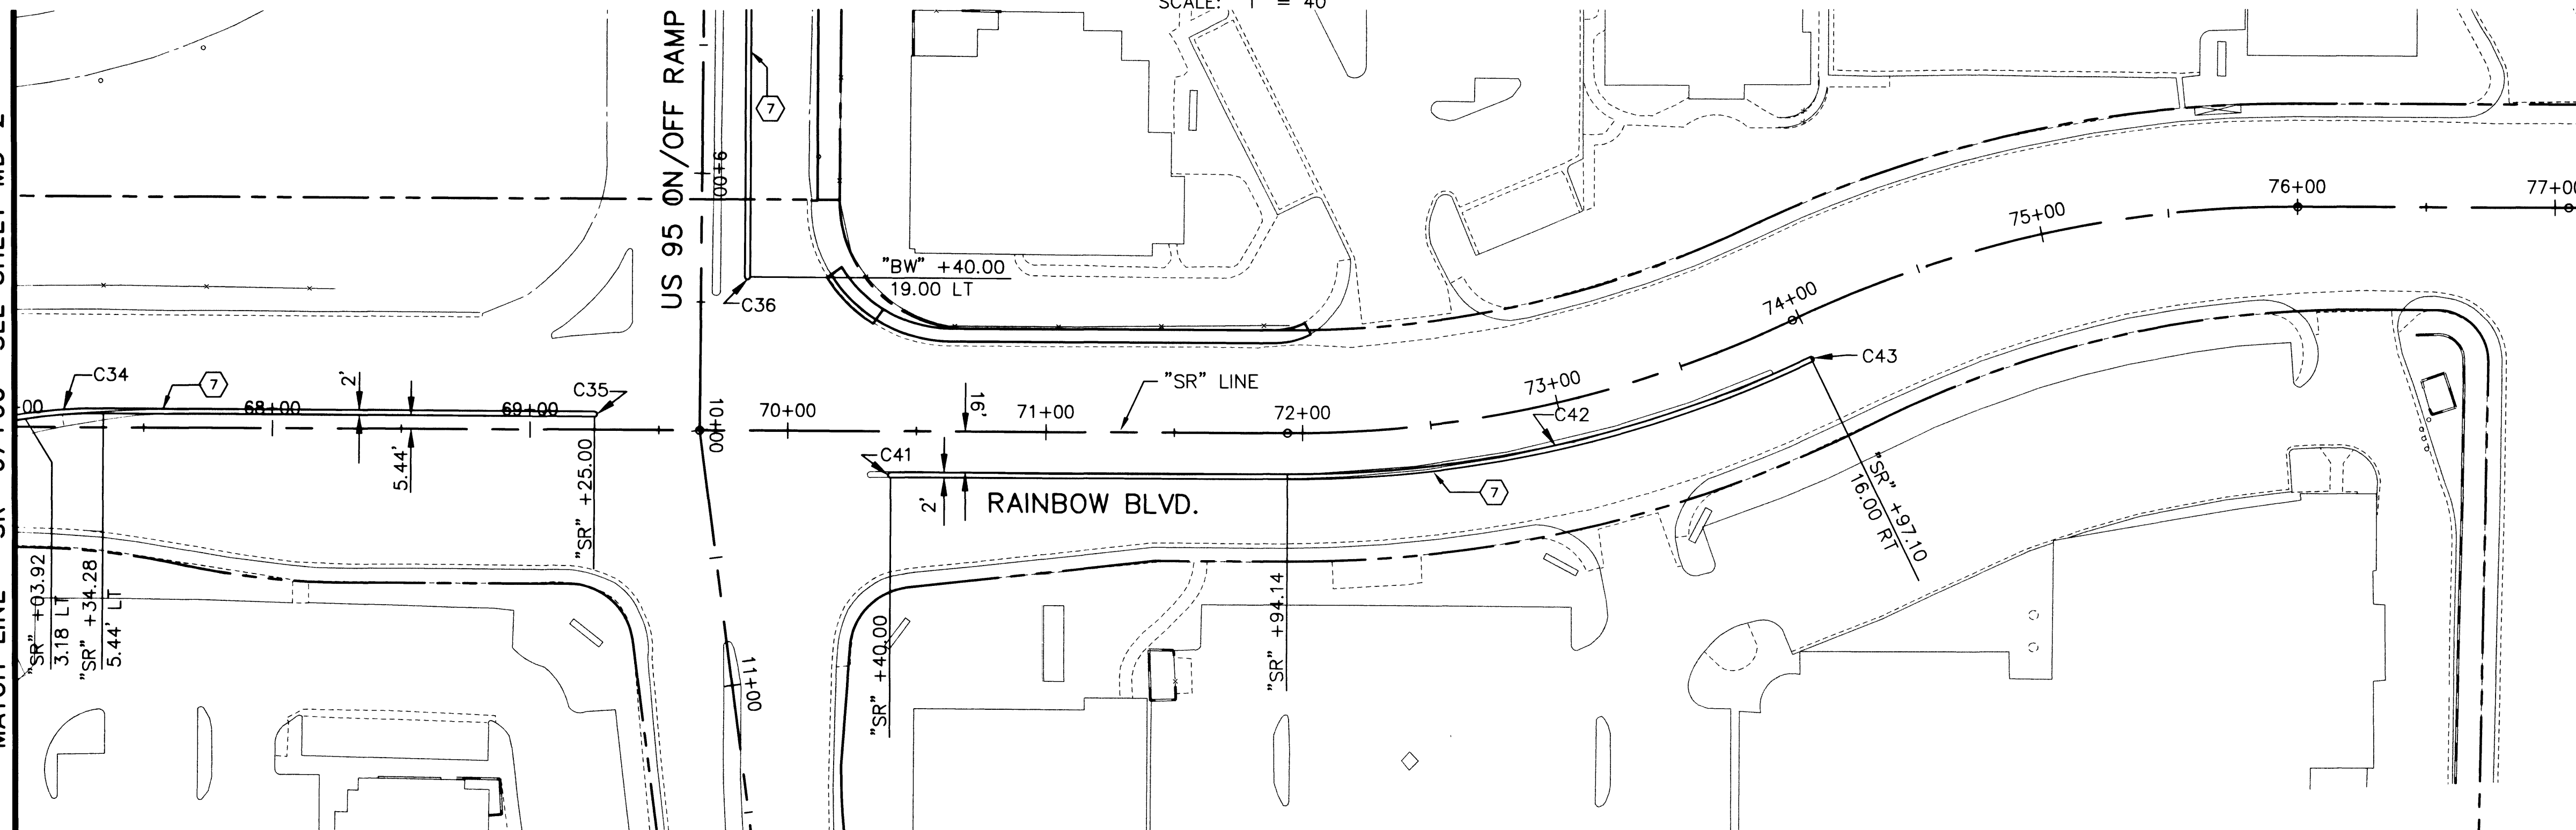


NAME: P:\W70800\700CADD\702CIVIL\702DWG\70800-md03.dwg DATE: FEB 25, 2002 TIME: 9:40 AM

MATCH LINE "SR" 67+00 SEE SHEET MD-2

SEE SHEET MD-5

40' 20' 0 40' 80'
SCALE: 1" = 40'

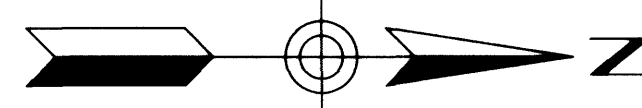

NOTES:


⑦ CONSTRUCT TACK-ON ISLAND
(USD. DWG. NO. 221)

BASIS OF BEARINGS

NORTH 00°05'50" WEST, BEING THE BEARING OF
THE WEST LINE OF THE SOUTHWEST QUARTER
(SW 1/4) OF THE SOUTHWEST QUARTER (SW 1/4)
OF SECTION 23, T. 20 S., R. 60 E., M.D.M.,
CLARK COUNTY, NEVADA, AS SHOWN ON FILE 80
OF PARCEL MAPS, AT PAGE 46.



BENCHMARK

CITY OF LAS VEGAS BENCHMARK: 1LV00 26W4
RIVET AND PLATE IN TOP OF CURB, NORTHEAST
RETURN OF RAINBOW BLVD AND WASHINGTON AVE.
ELEV. = 724.7549 METERS (PUBLISHED NAVD'88)
ELEV. = 2377.80 U.S. SURVEY FEET
(CALCULATED NAVD'88)
CITY OF LAS VEGAS BENCHMARK: OLVO0 14SW5
RIVET AND PLATE IN TOP OF CURB, NORTHEAST
RETURN OF SMOKE RANCH RD AND LORENZI BLVD
ELEV. = 708.7363 METERS (PUBLISHED NAVD'88)
ELEV. = 2325.25 U.S. SURVEY FEET
(CALCULATED NAVD'88)

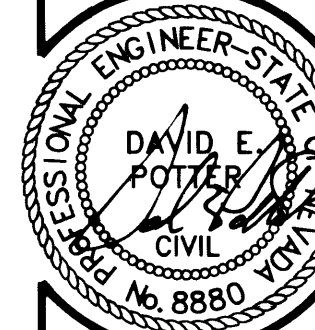

STAMP DATE: 7/28/02

40' 20' 0 40' 80'
SCALE: 1" = 40'

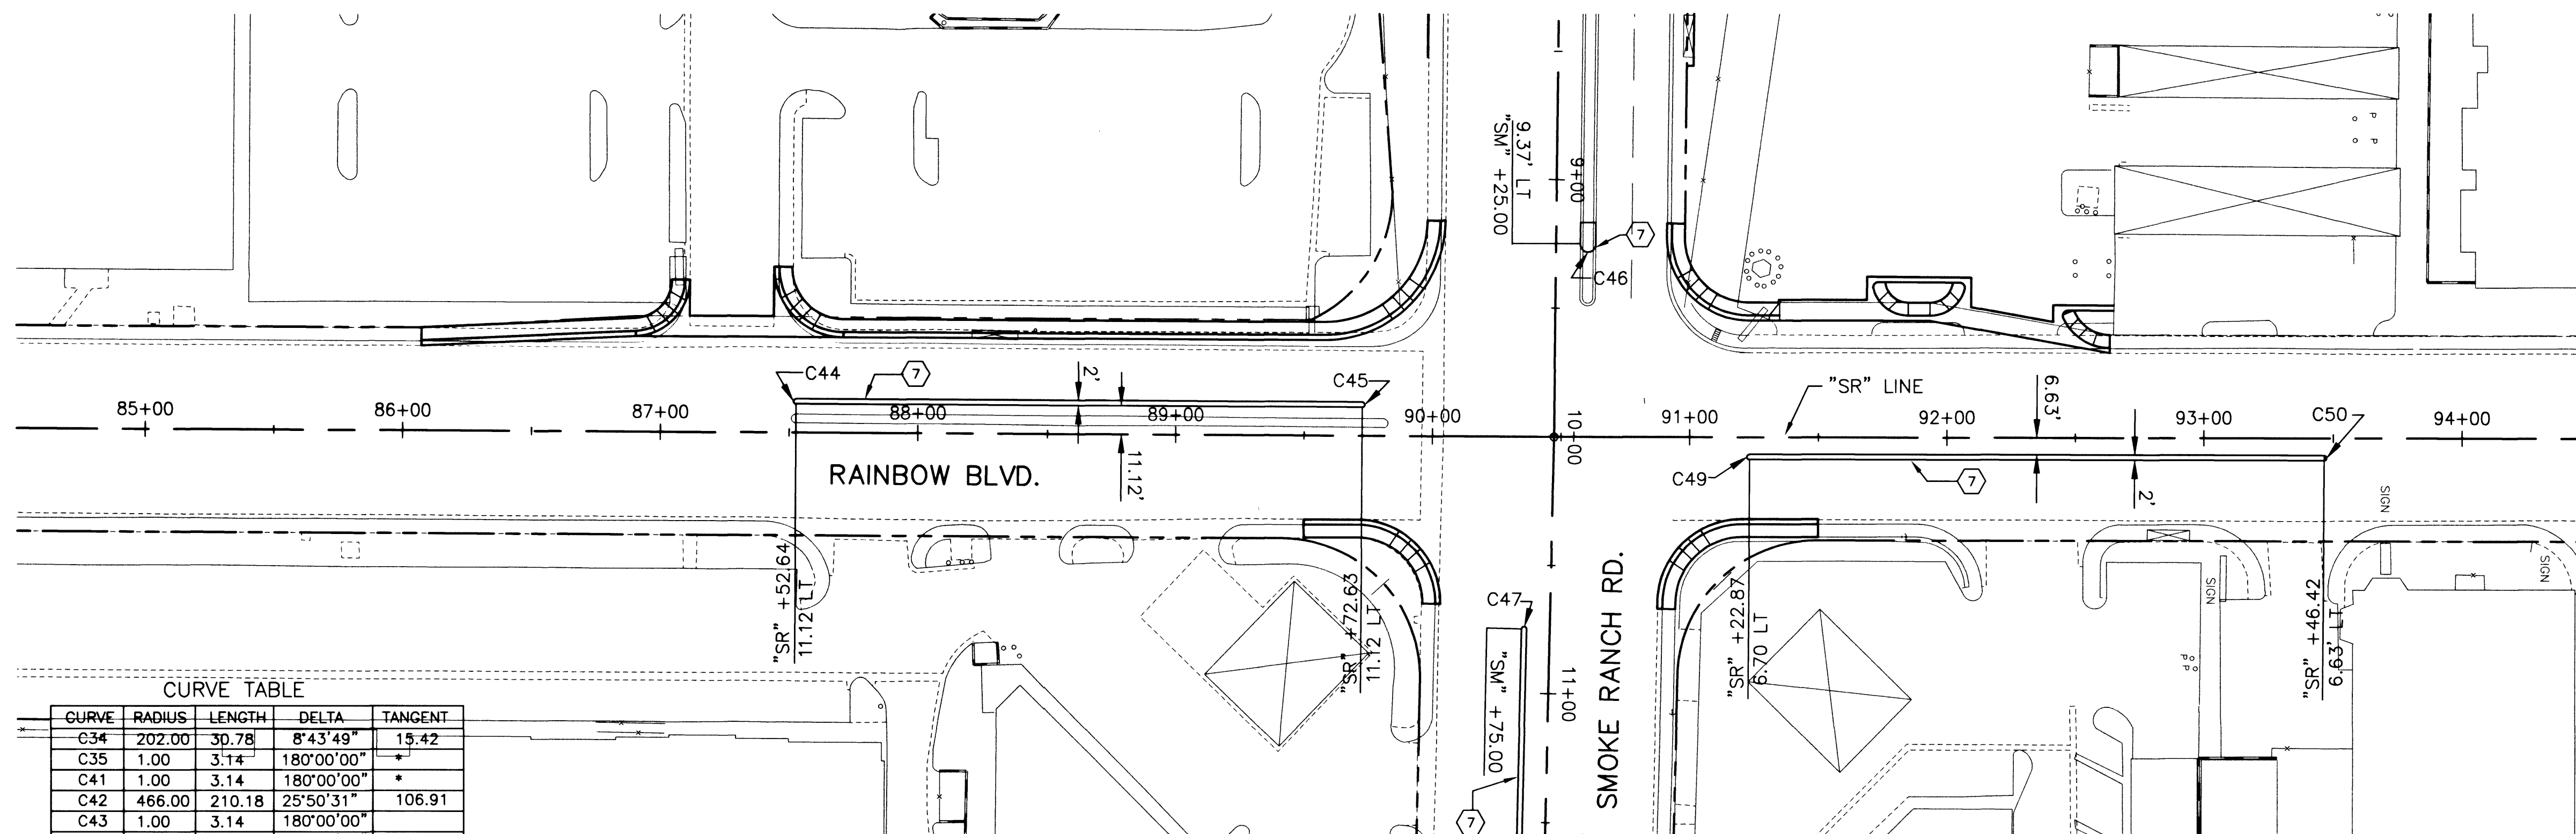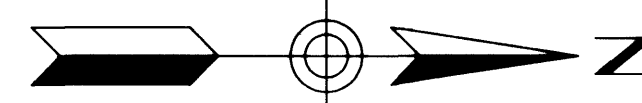


SEE SHEET MD-6

CURVE TABLE


CURVE	RADIUS	LENGTH	DELTA	TANGENT
C34	202.00	30.78	8°43'49"	15.42
C35	1.00	3.14	180°00'00"	*
C41	1.00	3.14	180°00'00"	*
C42	466.00	210.18	25°50'31"	106.91
C43	1.00	3.14	180°00'00"	*
C44	1.00	3.14	180°00'00"	*
C45	1.00	3.14	180°00'00"	*
C49	1.00	3.14	180°00'00"	*
C50	1.00	3.14	180°00'00"	*

* DELTA GREATER OR EQUAL TO 180°00'00"
** DATA REFLECTS BACK OF CURVE

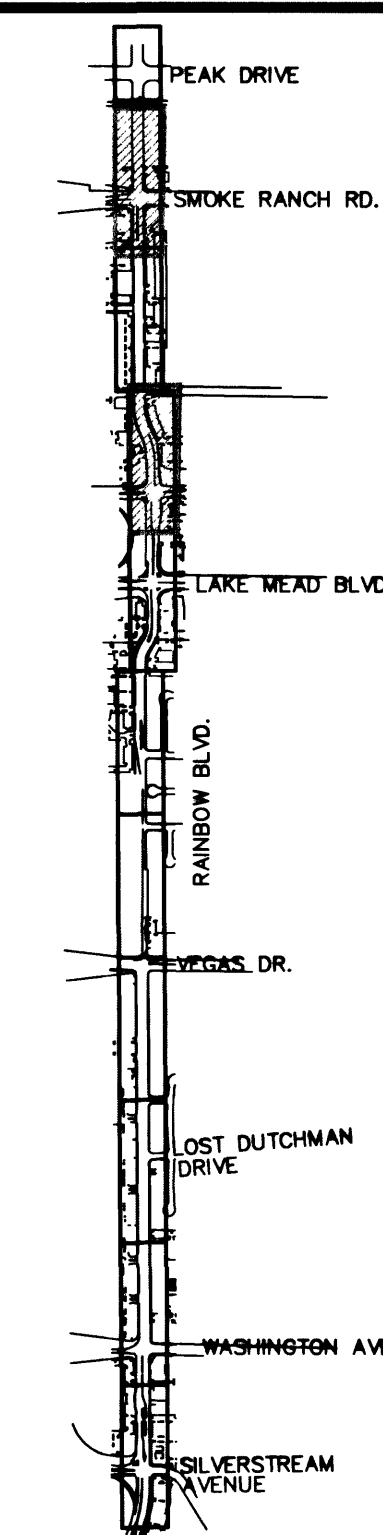

KEY MAP

Call
before you
Dig.
1-800-227-2600
UNDERGROUND SERVICE (USA)
CLARK COUNTY TRAFFIC MANAGEMENT
OPERATIONS UNIT (702) 455-7544

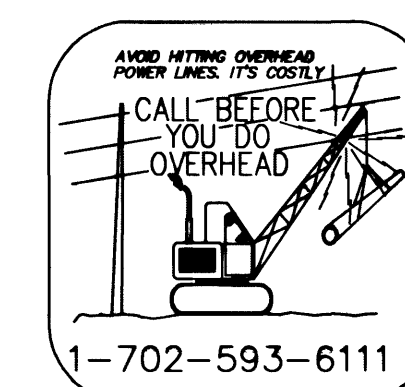

RAINBOW BOULEVARD
SILVERSTREAM AVE. TO SMOKE RANCH ROAD

MEDIAN ISLAND CONSTRUCTION

"SR" 67+00 TO "SR" 77+00, "SR" 84+50 TO "SR" 94+50

SHEET
MD-3

49 OF 110 SHEETS

DRAWING NO.
107-V3519

45840