


NAME: P:\W7X70800\700CADD\702CIVIL\702DWG\70800-md04.dwg DATE: FEB 25, 2002 TIME: 10:01 AM

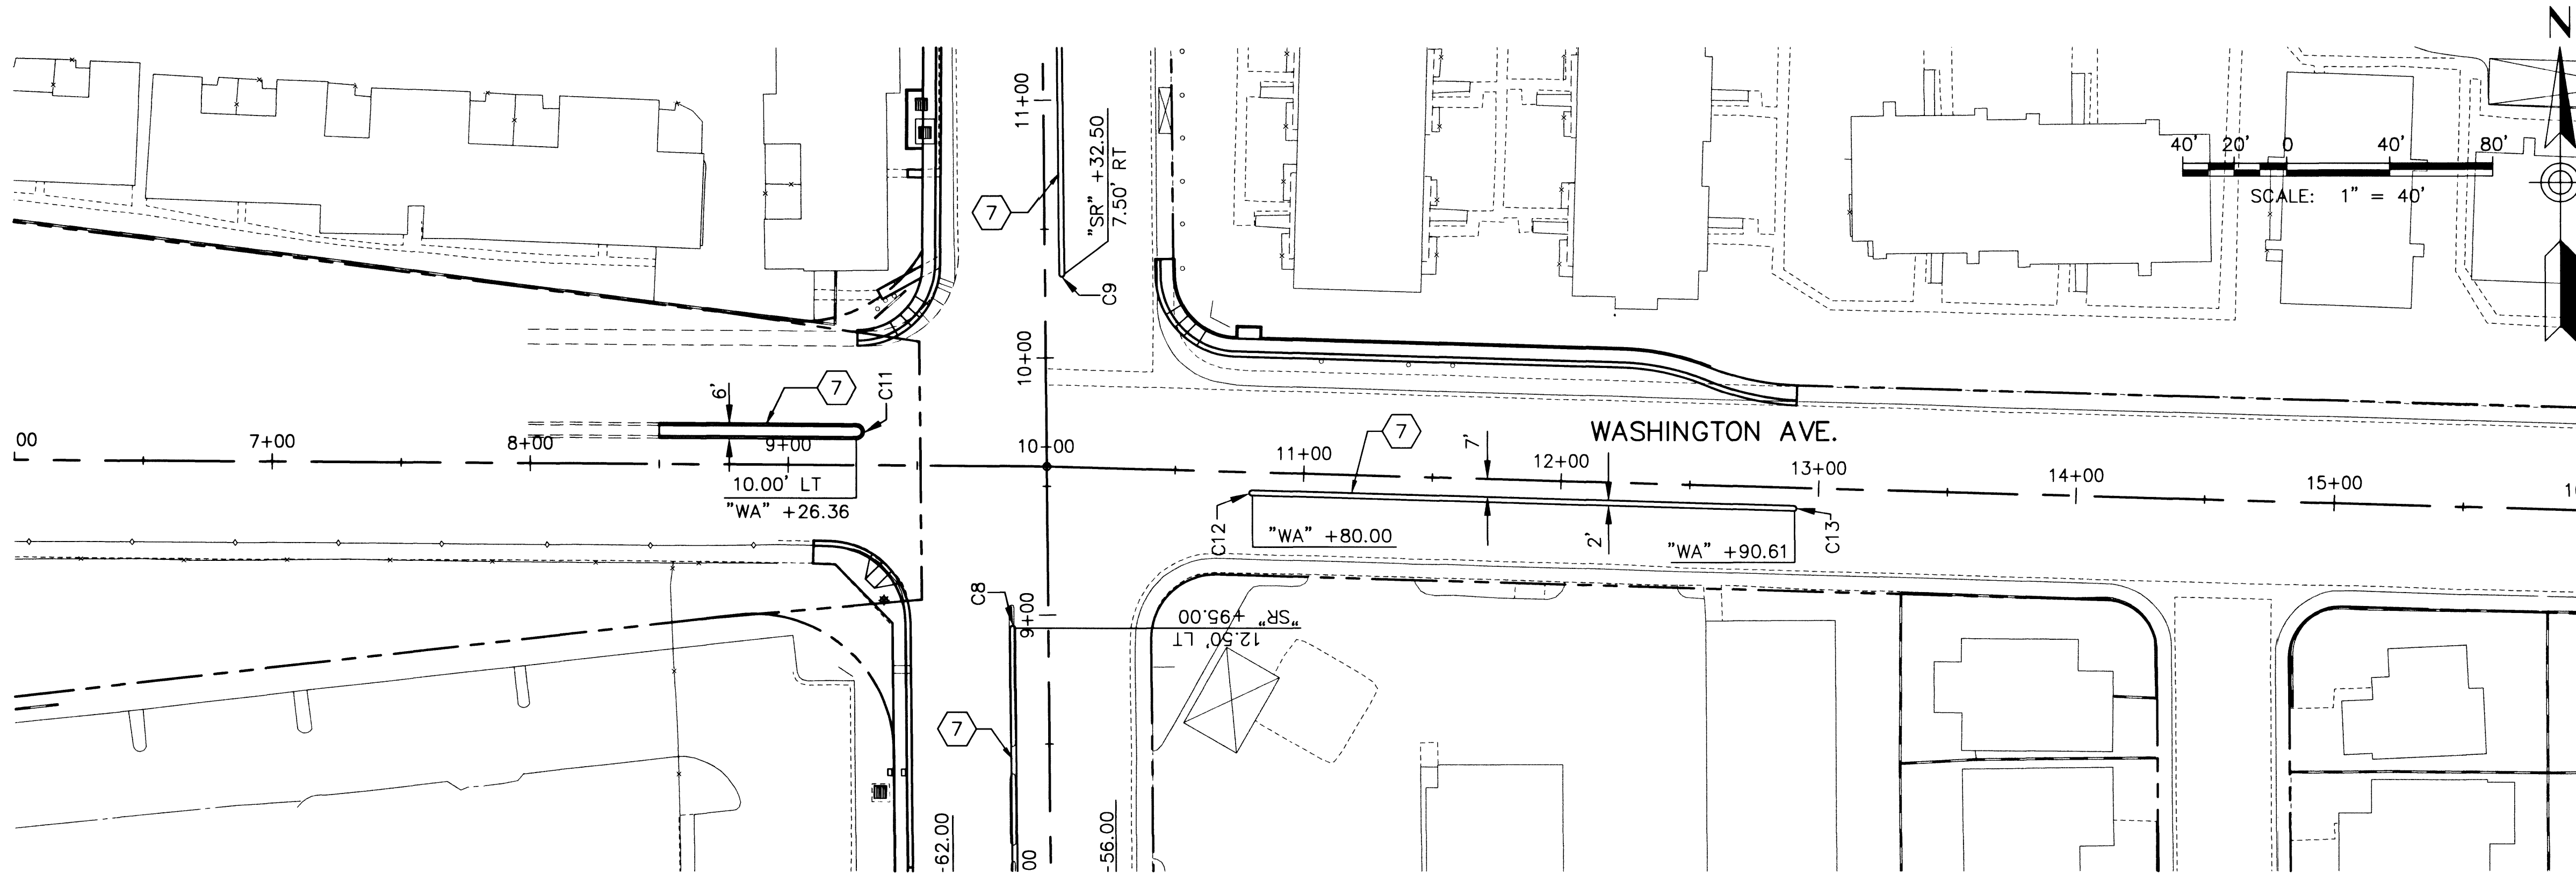

NOTES:

7 CONSTRUCT TACK-ON ISLAND
(USD. DWG. NO. 221)

BASIS OF BEARINGS
NORTH 00°05'50" WEST, BEING THE BEARING OF
THE WEST LINE OF THE SOUTHWEST QUARTER
(SW 1/4) OF THE SOUTHWEST QUARTER (SW 1/4)
OF SECTION 23, T. 20 S., R. 60 E., M.D.M.,
CLARK COUNTY, NEVADA, AS SHOWN ON FILE 80
OF PARCEL MAPS, AT PAGE 46.

BENCHMARK
CITY OF LAS VEGAS BENCHMARK: 1LV00 26W4
RIVET AND PLATE IN TOP OF CURB, NORTHEAST
RETURN OF RAINBOW BLVD AND WASHINGTON AVE
ELEV. = 724.7549 METERS (PUBLISHED NAVD'88)
ELEV. = 2377.80 U.S. SURVEY FEET
(CALCULATED NAVD'88)
CITY OF LAS VEGAS BENCHMARK: 0LV00 14SW5
RIVET AND PLATE IN TOP OF CURB, NORTHEAST
RETURN OF SMOKE RANCH RD AND LORENZI BLVD
ELEV. = 708.7363 METERS (PUBLISHED NAVD'88)
ELEV. = 2325.25 U.S. SURVEY FEET
(CALCULATED NAVD'88)

STAMP DATE: 2/24/02

5450 W. SAHARA AVE., SUITE 150
LAS VEGAS, NEVADA 89102-1946
PHONE: (702) 998-1000
FAX: (702) 998-1731


Sverdrup
CIVIL, INC.

RAINBOW BOULEVARD
SILVERSTREAM AVE. TO SMOKE RANCH ROAD
MEDIAN ISLAND CONSTRUCTION
WASHINGTON AVE. & VEGAS DR.

SHEET
MD-4

50 OF 110 SHEETS

DRAWING NO.
107-V3519

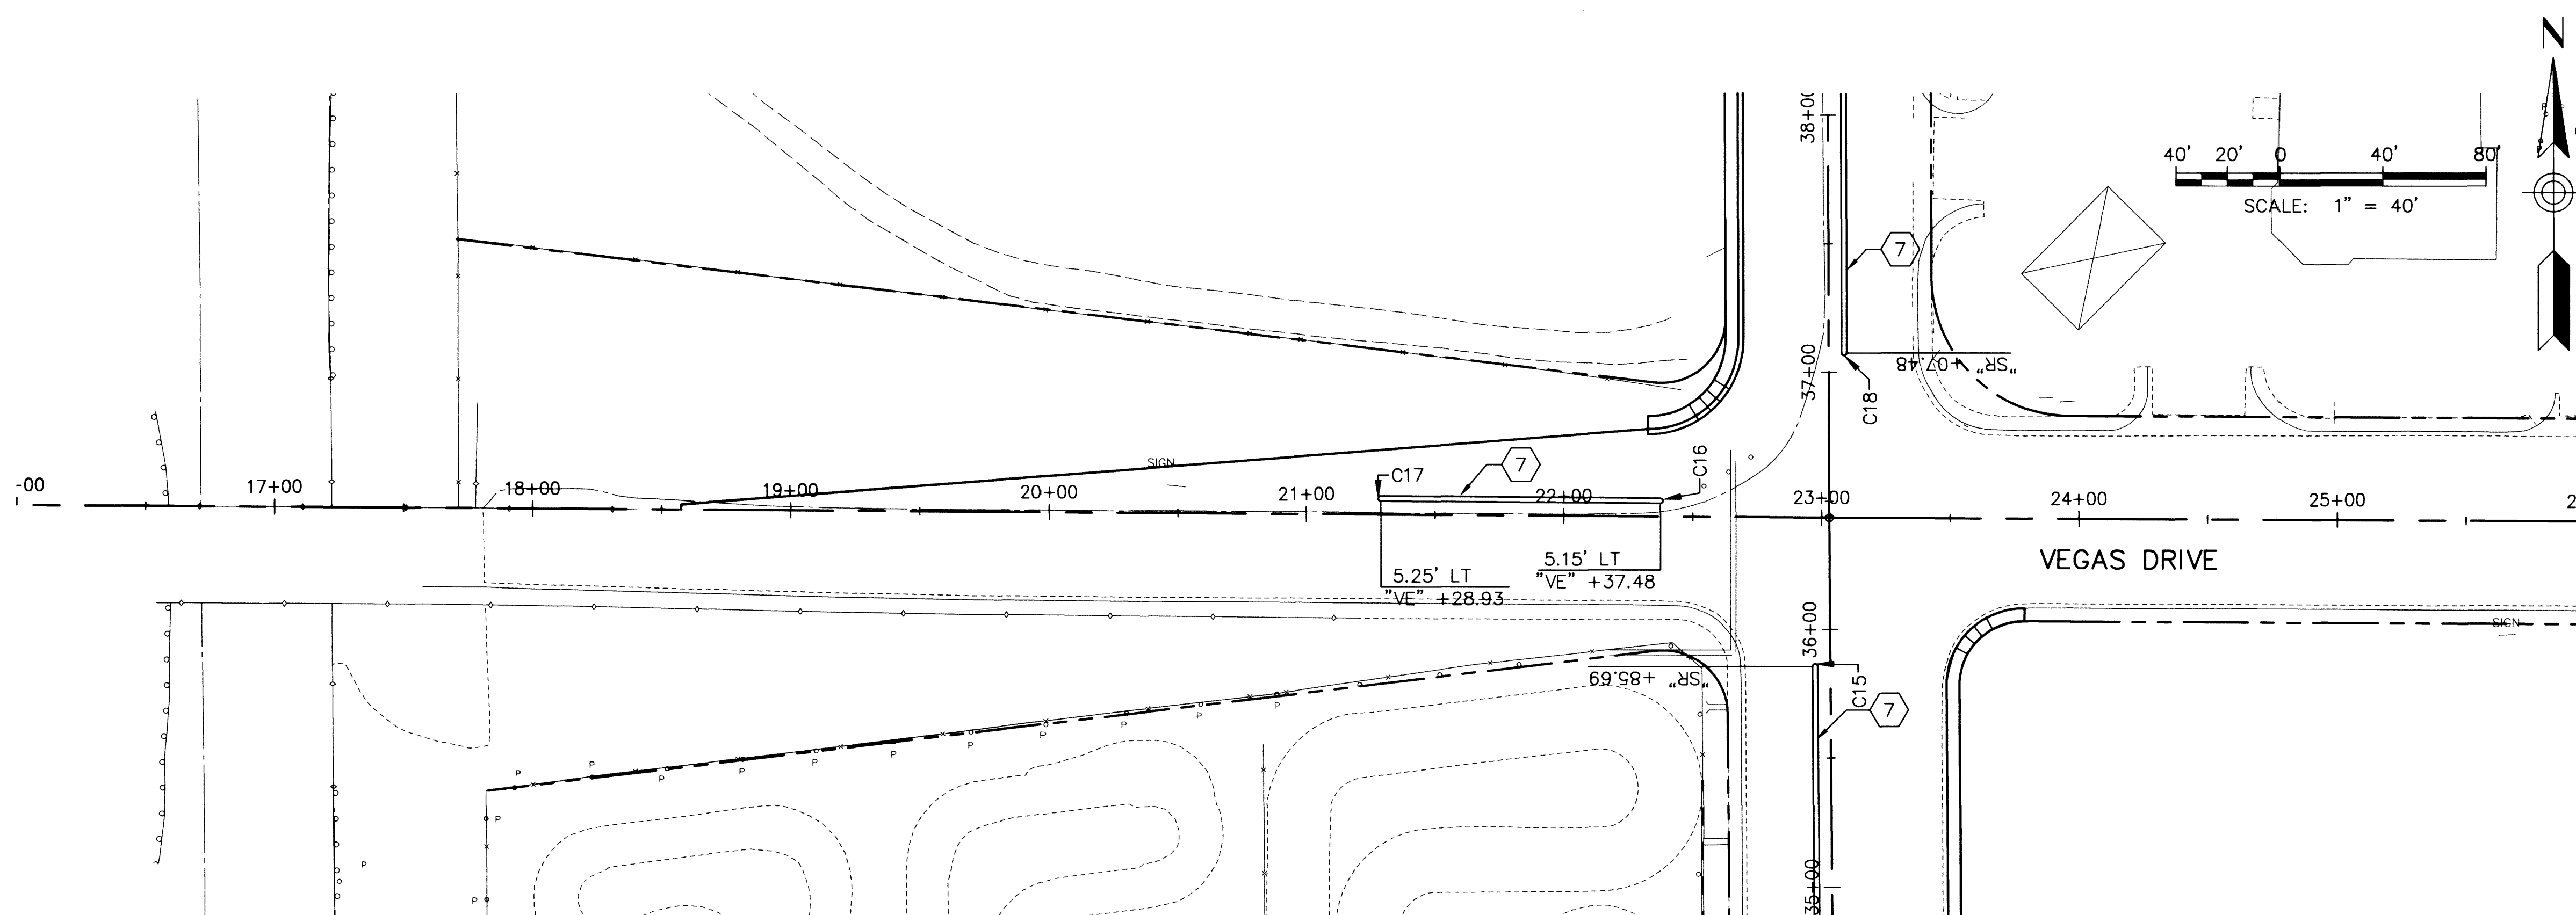

CURVE TABLE				
CURVE	RADIUS	LENGTH	DELTA	TANGENT
C11	3.00	9.43	180°00'00"	*
C12	1.00	3.14	180°00'00"	*
C13	1.00	3.14	180°00'00"	*
C16	1.00	3.14	180°00'00"	*
C17	1.00	3.14	180°00'00"	*

* DELTA GREATER OR EQUAL TO 180°00'00"
** DATA REFLECTS BACK OF CURVE

**Call
before you
Dig.**
1-800-227-2600
UNDERGROUND SERVICE (USA)
AND
CLARK COUNTY TRAFFIC MANAGEMENT
OPERATIONS UNIT (702) 455-7544



45841