



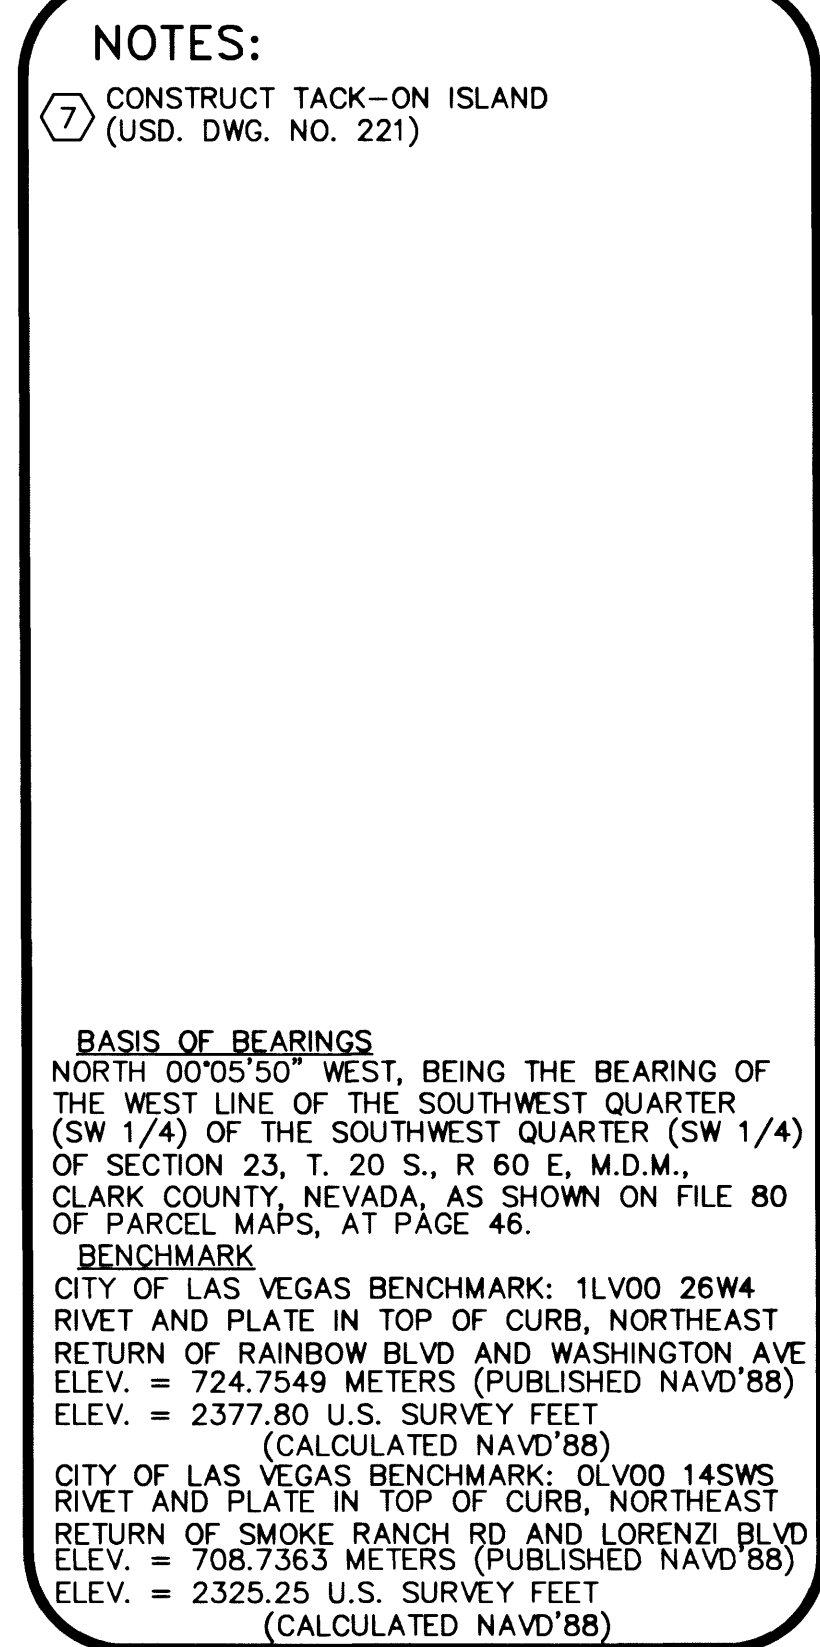

CURVE TABLE				
CURVE	RADIUS	LENGTH	DELTA	TANGENT
C26	1.00	3.14	180°00'00"	*
C27	1.00	3.14	180°00'00"	*
C28	1.00	3.14	180°00'00"	*
C29	1.00	3.14	180°00'00"	*
C30	90.00	39.69	25°16'14"	20.18
C31	63.00	27.89	25°22'08"	14.18
C36	1.00	3.14	180°00'00"	*
C37	250.00	52.03	1°15'52"	26.11
C38	252.95	54.70	12°23'23"	27.46
C39	250.00	51.78	1°15'52"	25.98
C40	252.00	50.15	1°12'49"	25.16
C51	400.00	76.53	10°57'42"	38.38
C52	402.00	62.78	8°56'53"	31.45

** DELTA GREATER OR EQUAL TO 180°00'00"
 ** DATA REFLECTS BACK OF CURVE

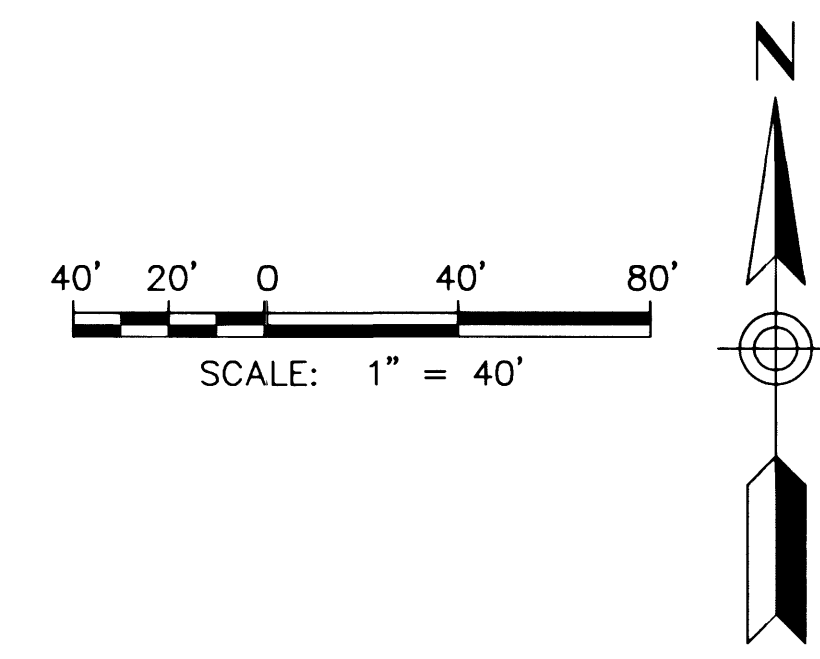

**Call
before you
Dig.
1-800-227-2600**
UNDERGROUND SERVICE (USA)
AND
CLARK COUNTY TRAFFIC MANAGEMENT
OPERATIONS UNIT (702) 455-7544

[illegible]