
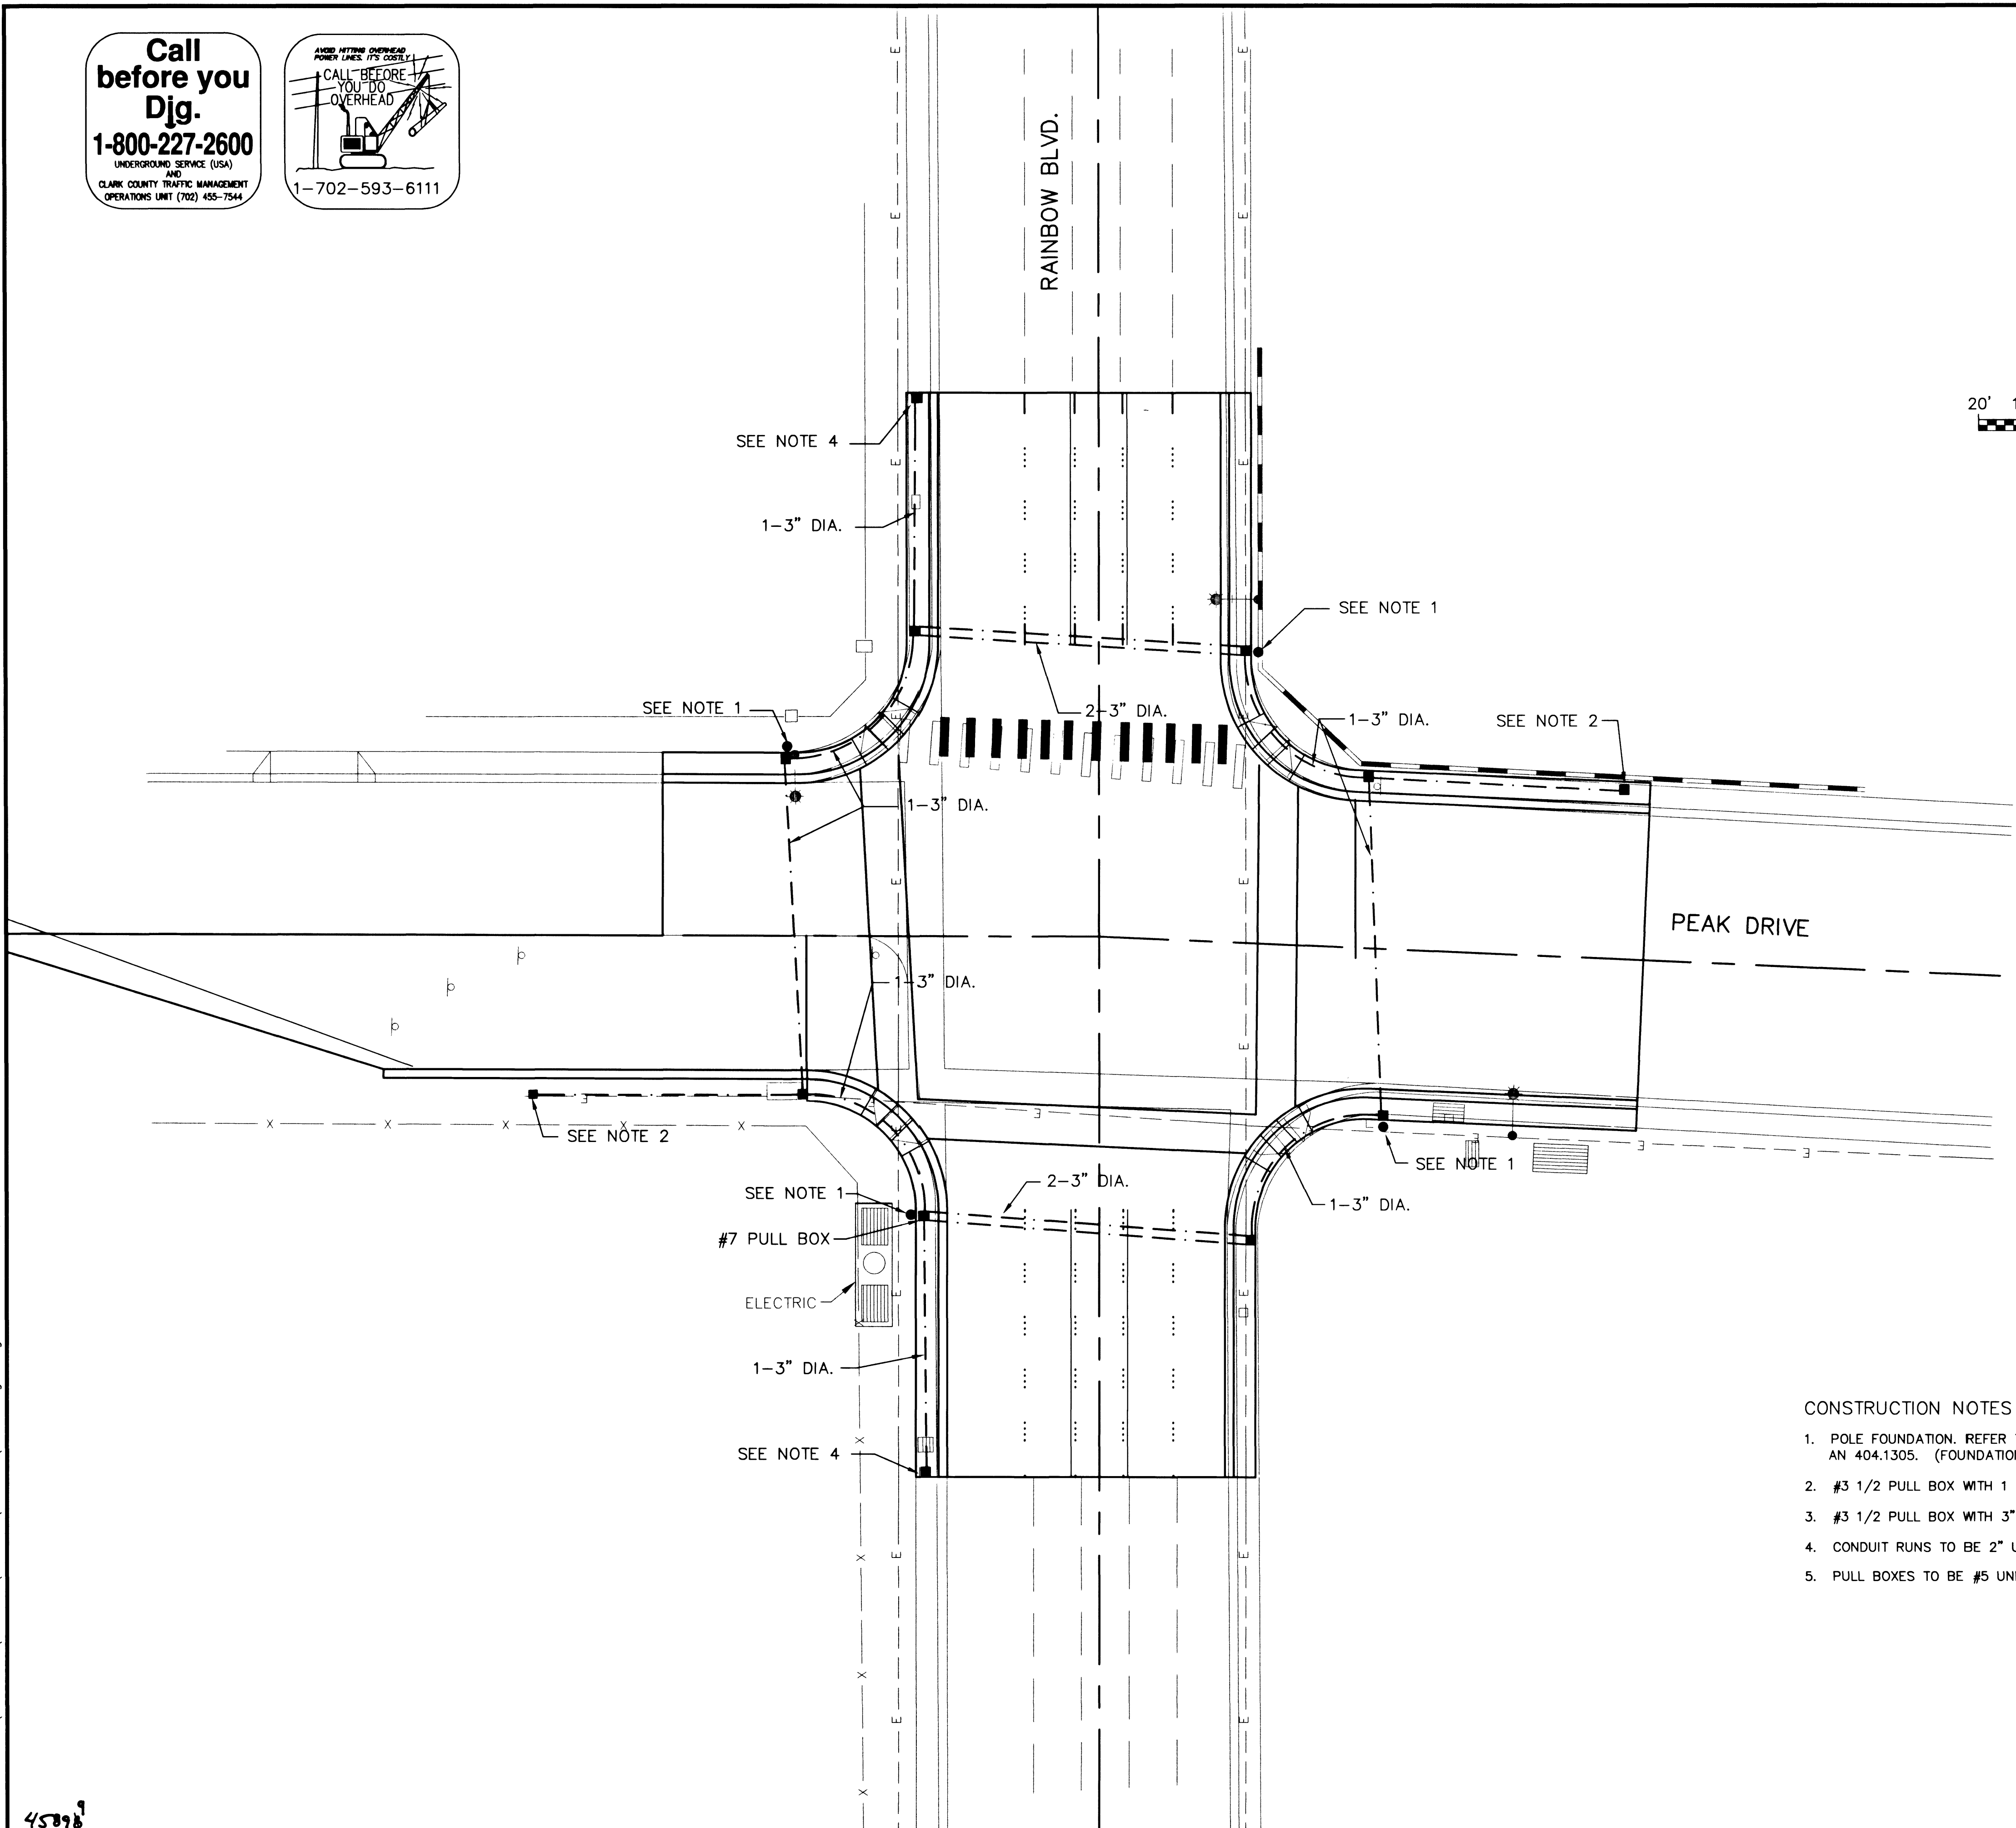


Call
before you
Dig.
1-800-227-2600
UNDERGROUND SERVICE (USA)
AND
CLARK COUNTY TRAFFIC MANAGEMENT
OPERATIONS UNIT (702) 455-7544

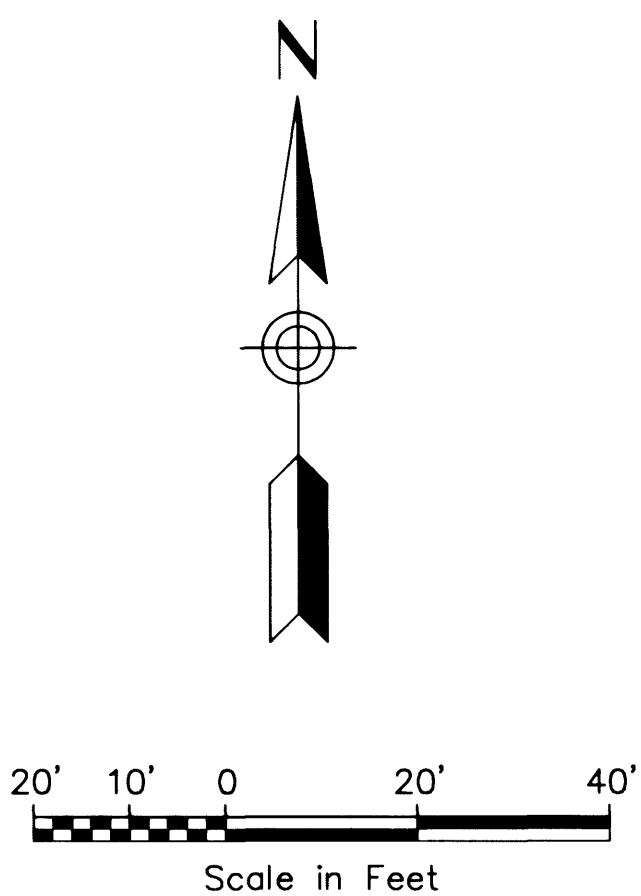

- CONSTRUCTION NOTES
1. POLE FOUNDATION. REFER TO DRAWING NOS. 404.208, 404.209, 404.1302, 404.1303, 404.1304 AN 404.1305. (FOUNDATIONS TO BE INSTALLED BY OTHERS)
 2. #3 1/2 PULL BOX WITH 1 1/2" CONDUIT STUBOUT.
 3. #3 1/2 PULL BOX WITH 3" CONDUIT STUB OUT
 4. CONDUIT RUNS TO BE 2" UNLESS OTHERWISE NOTED.
 5. PULL BOXES TO BE #5 UNLESS OTHERWISE NOTED.

PROJ. NO: W7X70800	
DESIGN: DEP	
DATE: 2/14/2002	
SCALE: NONE	
CADFILE:	
STAMP DATE: 7/22/02	
450 W. SARAH AVE. SUITE 150 LAS VEGAS, NEVADA 89102-1848 PHONE (702) 361-7171 FAX (702) 361-7171	
Sverdrup CIVIL, INC.	
RAINBOW BOULEVARD SILVERSTREAM AVE. TO SMOKE RANCH ROAD FUTURE TRAFFIC SIGNAL UNDERGROUND PLAN AT PEAK DRIVE	
SHEET TS-6 108 OF 110 SHEETS	
DRAWING NO. 107-V3519	

NAME: P:\w7-70800\700cadd\702CIVIL\702DWG\70800-sg11.dwg DATE: APR 24, 2002 TIME: 3:44 PM

45898