
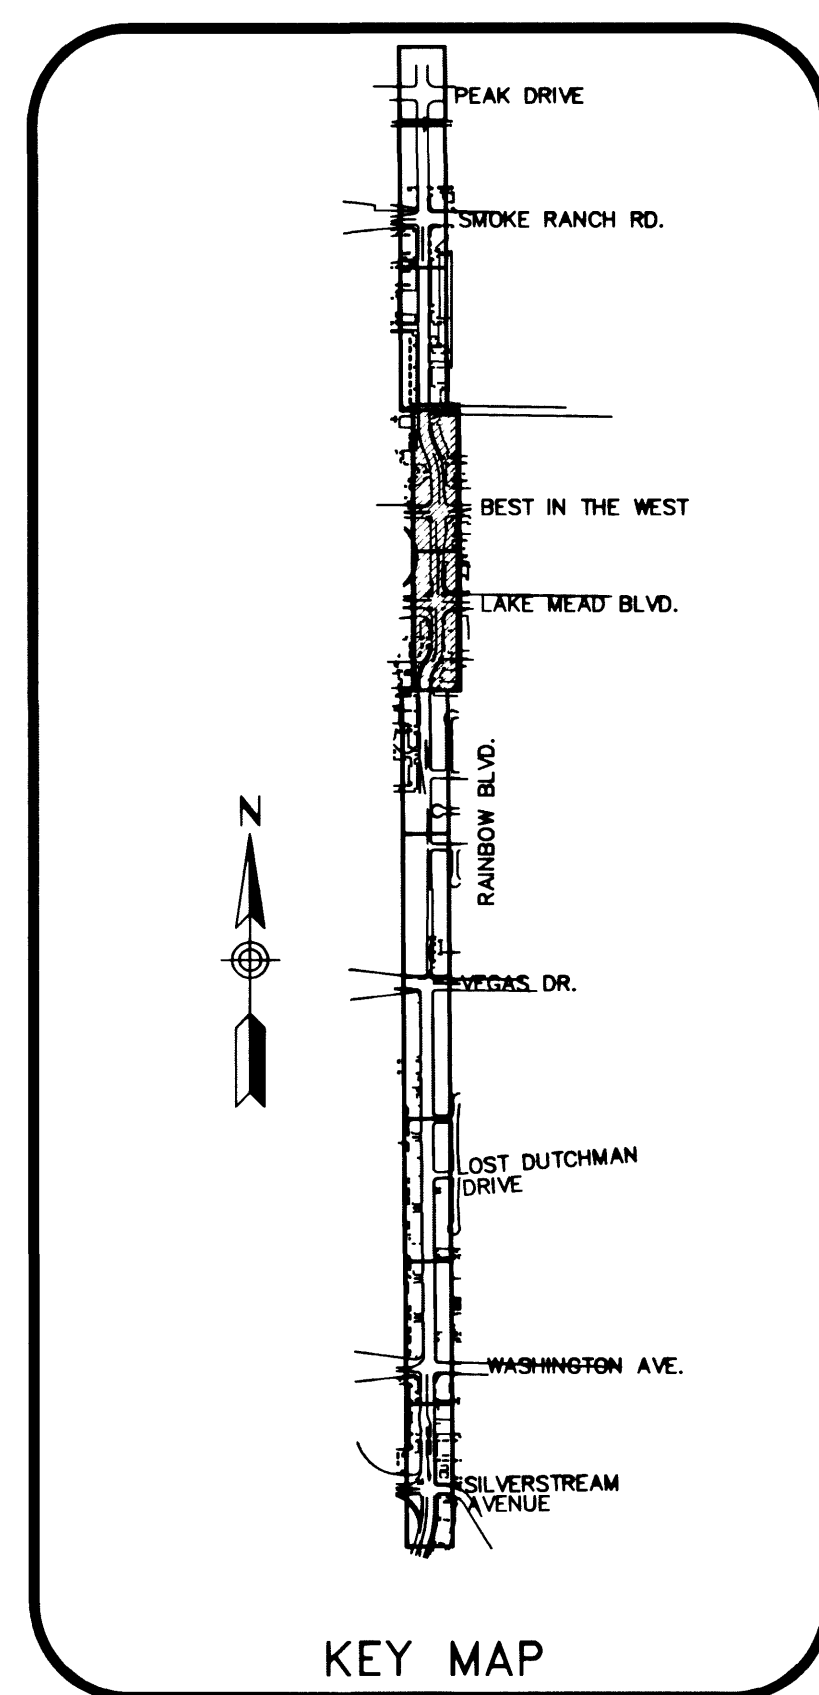


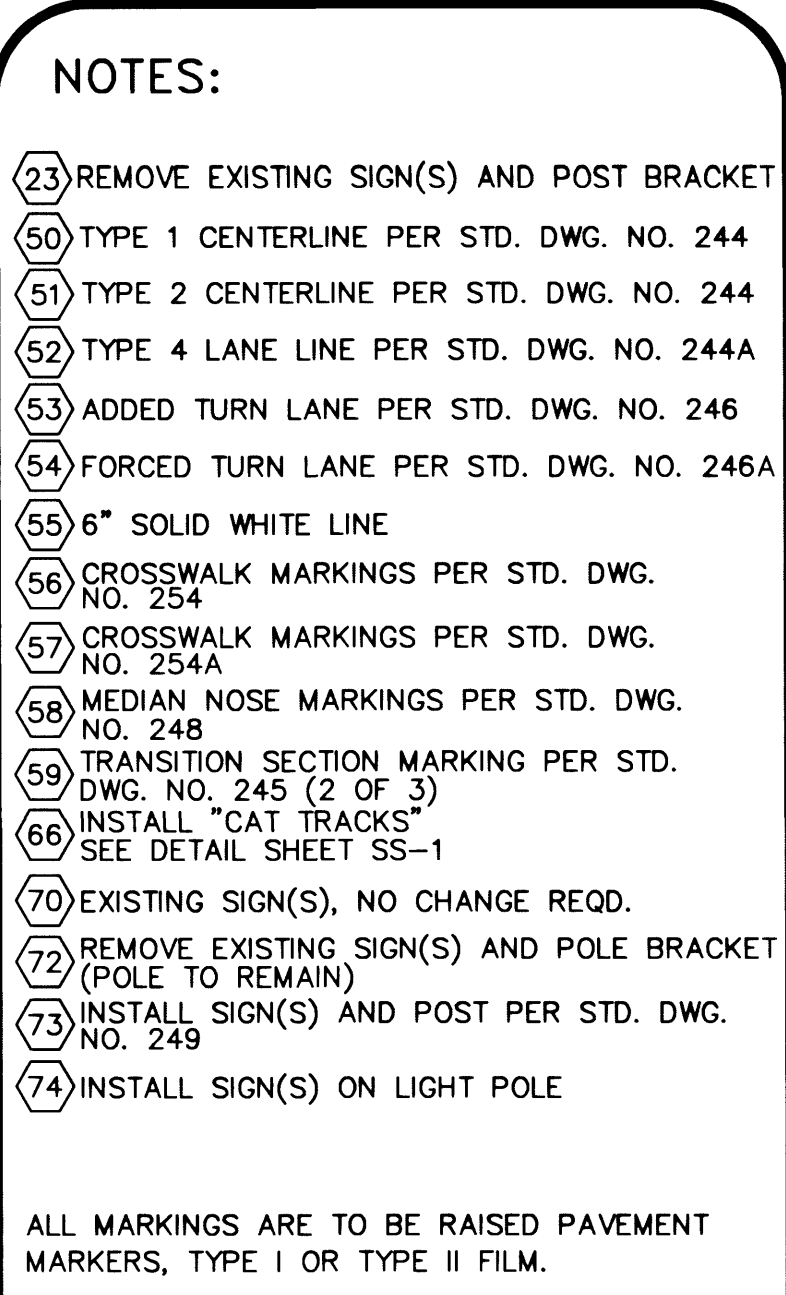

| CURVE TABLE |        |        |           |         |
|-------------|--------|--------|-----------|---------|
| CURVE       | RADIUS | LENGTH | DELTA     | TANGENT |
| C23         | 221.22 | 56.06  | 14°31'13" | 28.18   |
| C24         | 100.00 | 66.19  | 37°55'35" | 34.36   |
| C25         | 50.00  | 22.68  | 25°59'15" | 11.54   |
| C26         | 100.00 | 45.36  | 25°59'15" | 23.08   |
| C27         | 50.00  | 33.24  | 38°05'26" | 17.26   |
| C28         | 100.00 | 48.20  | 27°36'55" | 24.58   |

**Call  
before you  
Dig.**  
**1-800-227-2600**  
UNDERGROUND SERVICE (USA)  
AND  
CLARK COUNTY TRAFFIC MANAGEMENT  
OPERATIONS UNIT (702) 455-7544

[illegible]