


SAHARA AVE.

RAINBOW BLVD

TZIS RGOE M.D.B&M.

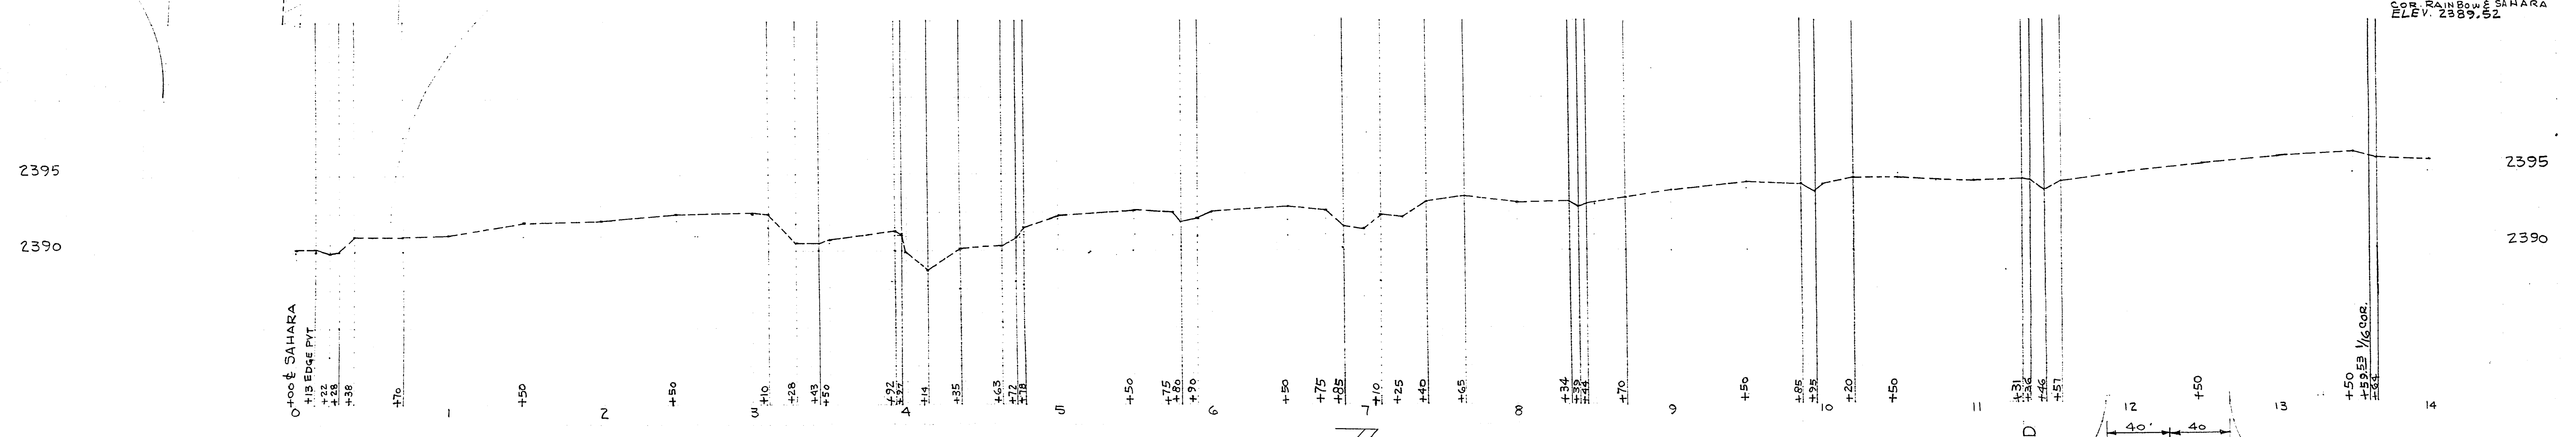


0+00 S. SAHARA  
1/2" EDGE PVT  
122  
128  
138

TBM #1 - 2" PIPE 50'  
EAST OF SEC. LINE - N.E.  
COR. RAINBOW & SAHARA  
ELEV. 2389.52

PETERSON  
PATTERSON  
4-35-46  
7-30-46

6417X

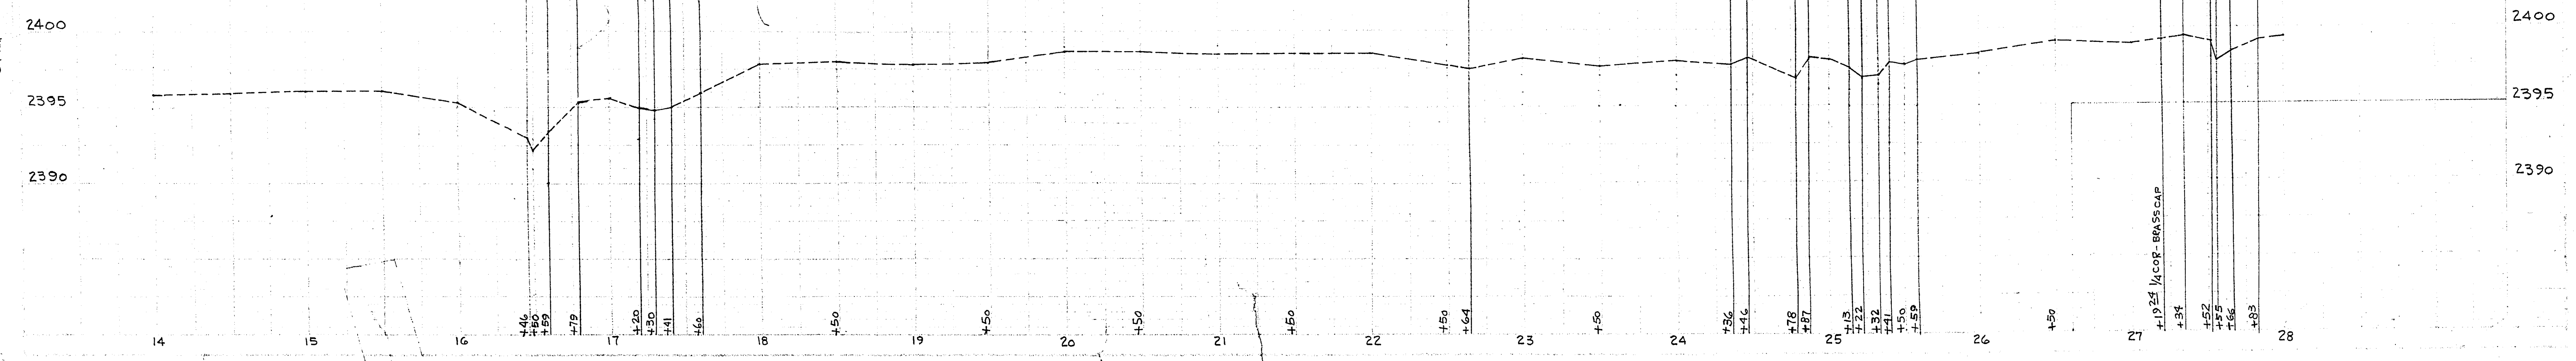

1/6" COR. BRASS CAP  
134  
132  
135  
136  
133

RAINBOW BLVD - SAHARA TO CHARLESTON  
SCALE - HOR: 1" = 50'  
VERT: 1" = 5'

124-1  
107 Y 855  
1 of 2