
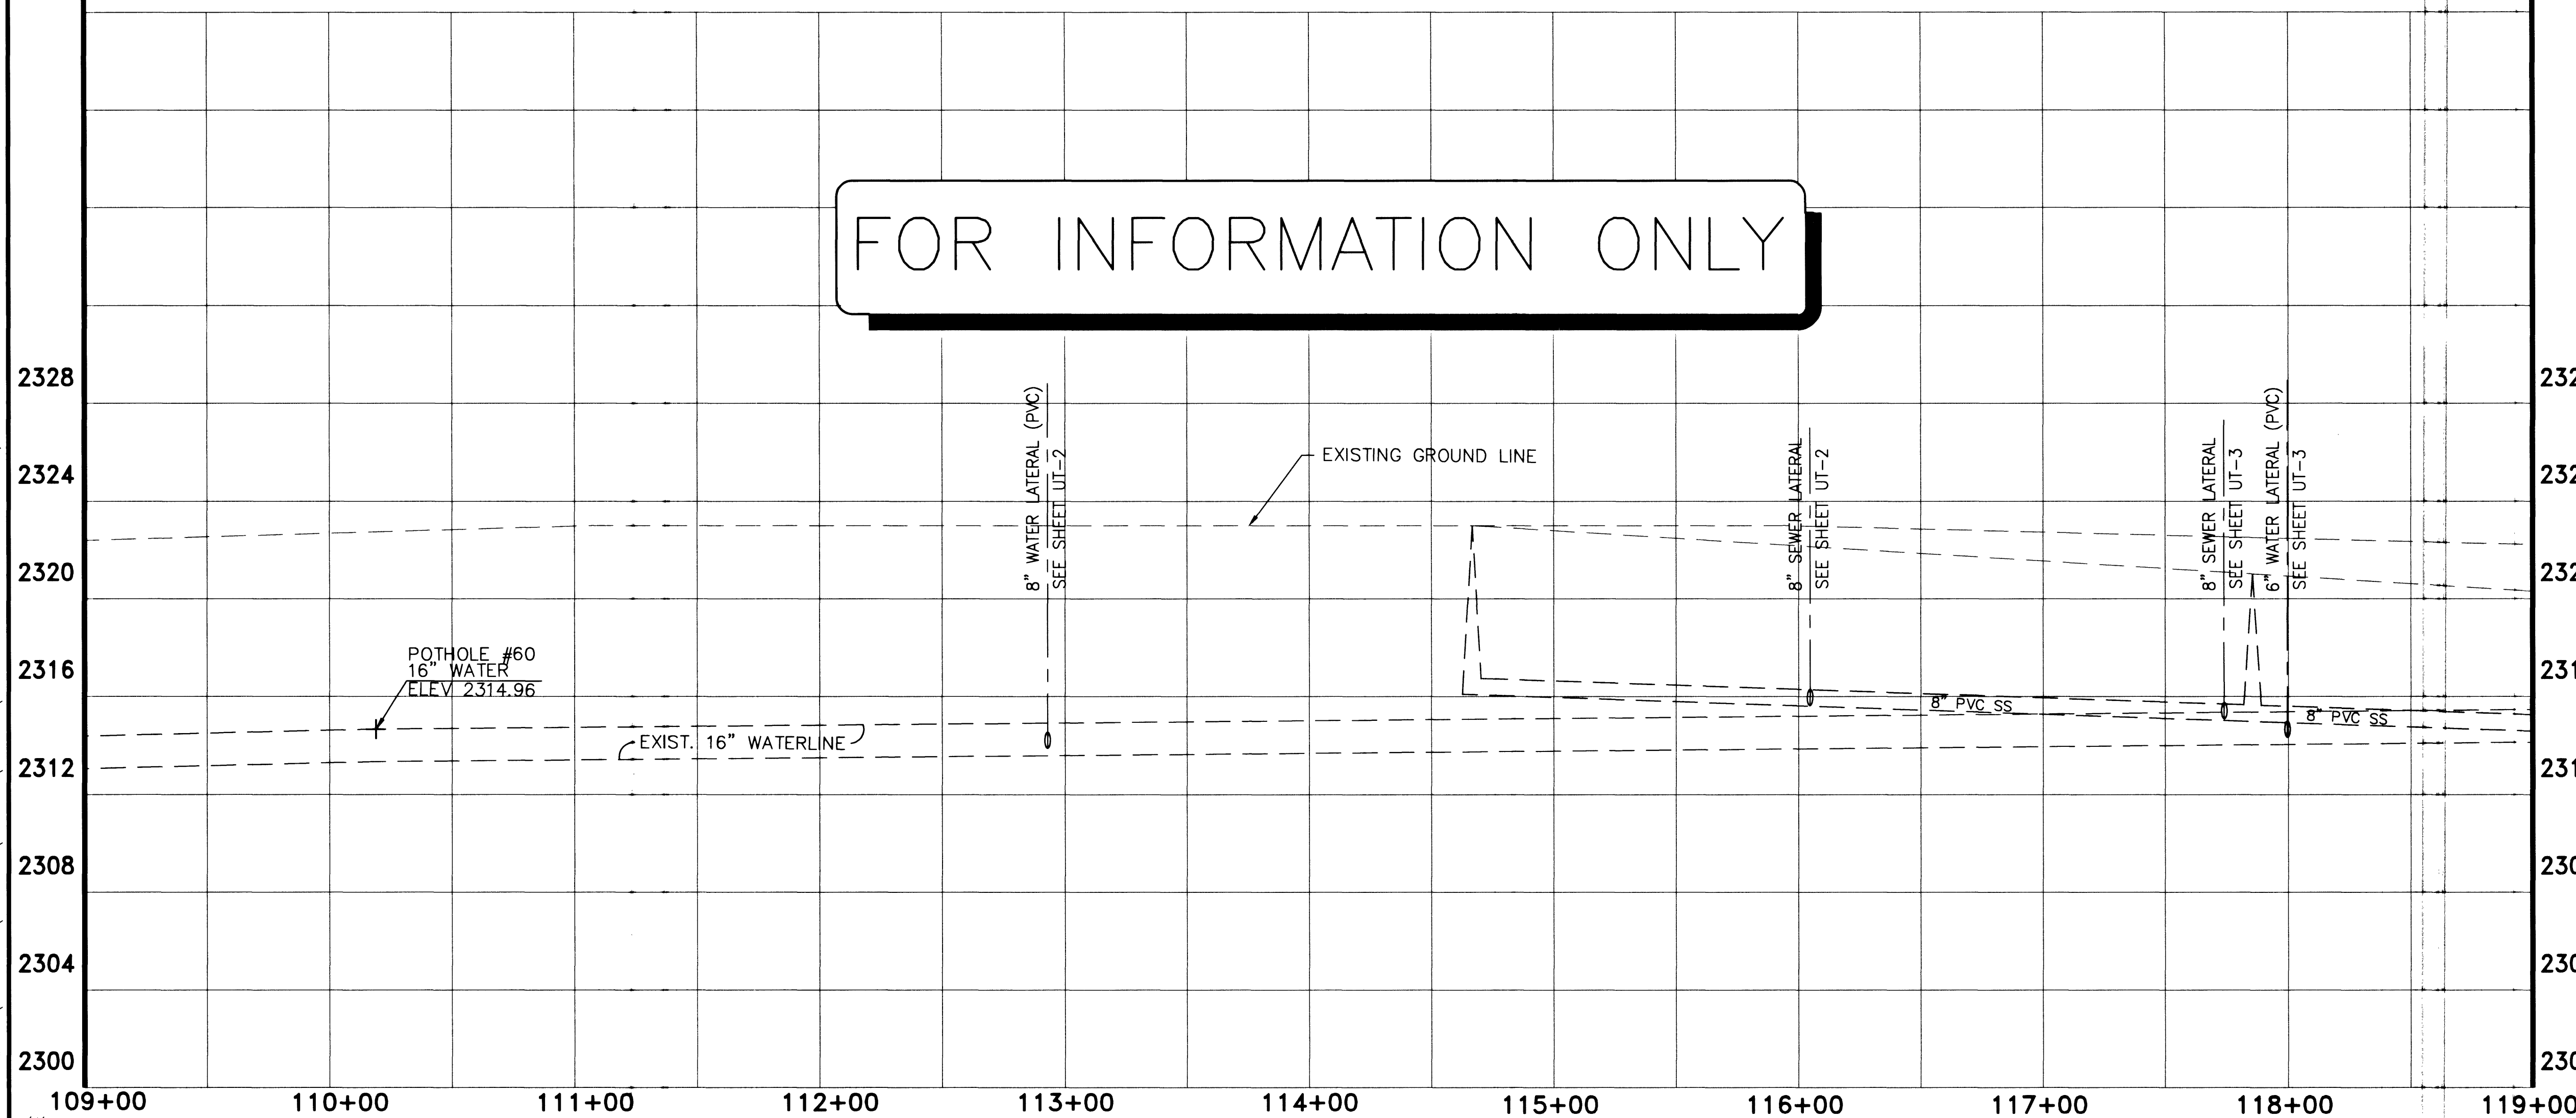



NAME: P:\W7X70800\700CADD\702CIVIL\702DWG\70800-sd2.DWG DATE: FEB 21, 2002 TIME: 4:02 PM

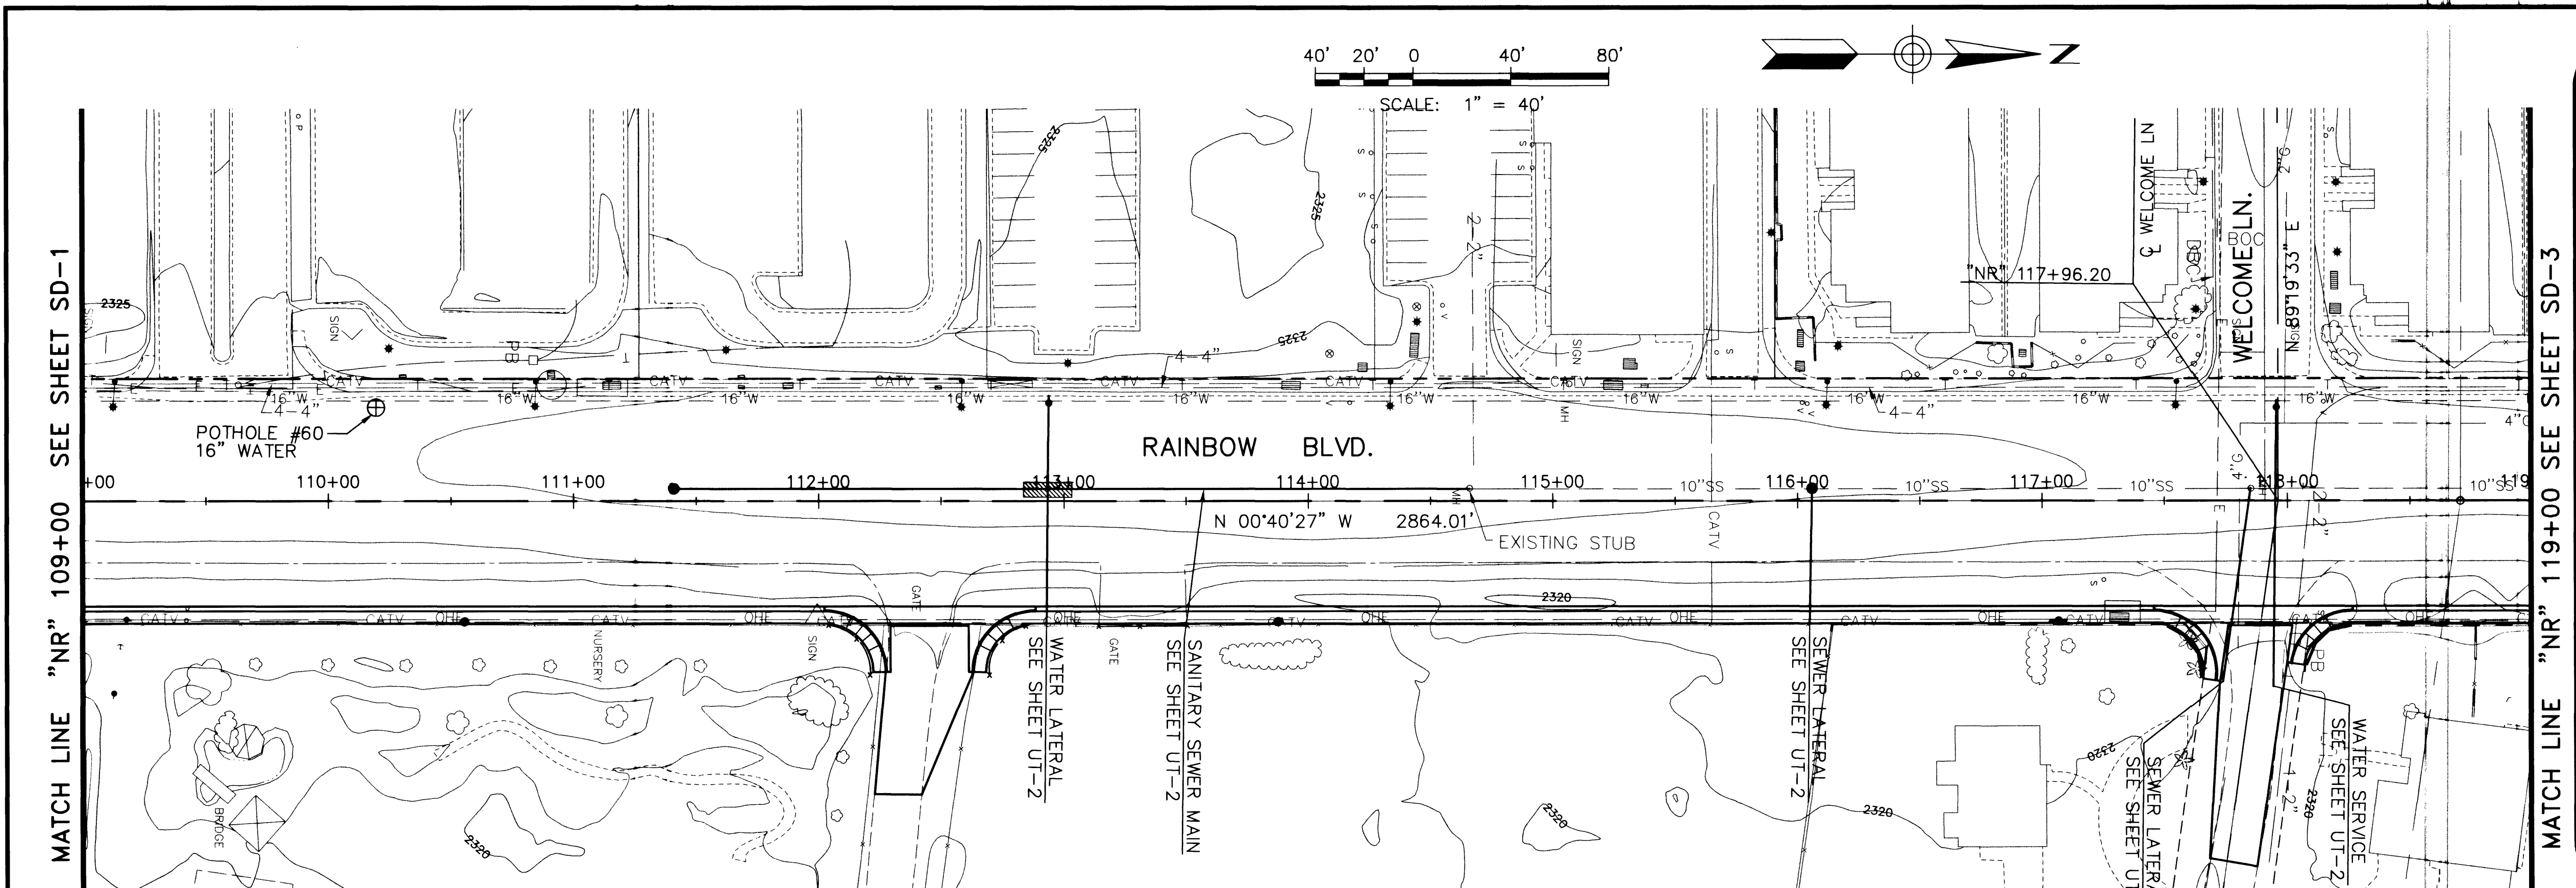

NOTES:

PROJECT BENCHMARK
CITY OF LAS VEGAS BENCHMARK STATION
1LV90-26N4
A 1-INCH IRON PIPE IN THE GROUND NEXT TO A
WOODEN FENCE POST AT CENTENNIAL PARKWAY
AND TORRY PINES DRIVE.
ELEV. = 708.1522 METERS (NAVD'88 PUBLISHED)
ELEV. = 2323.33 U.S. SURVEY FEET (NAVD'88)

BASIS OF BEARINGS
NORTH 00°40'27\"/>

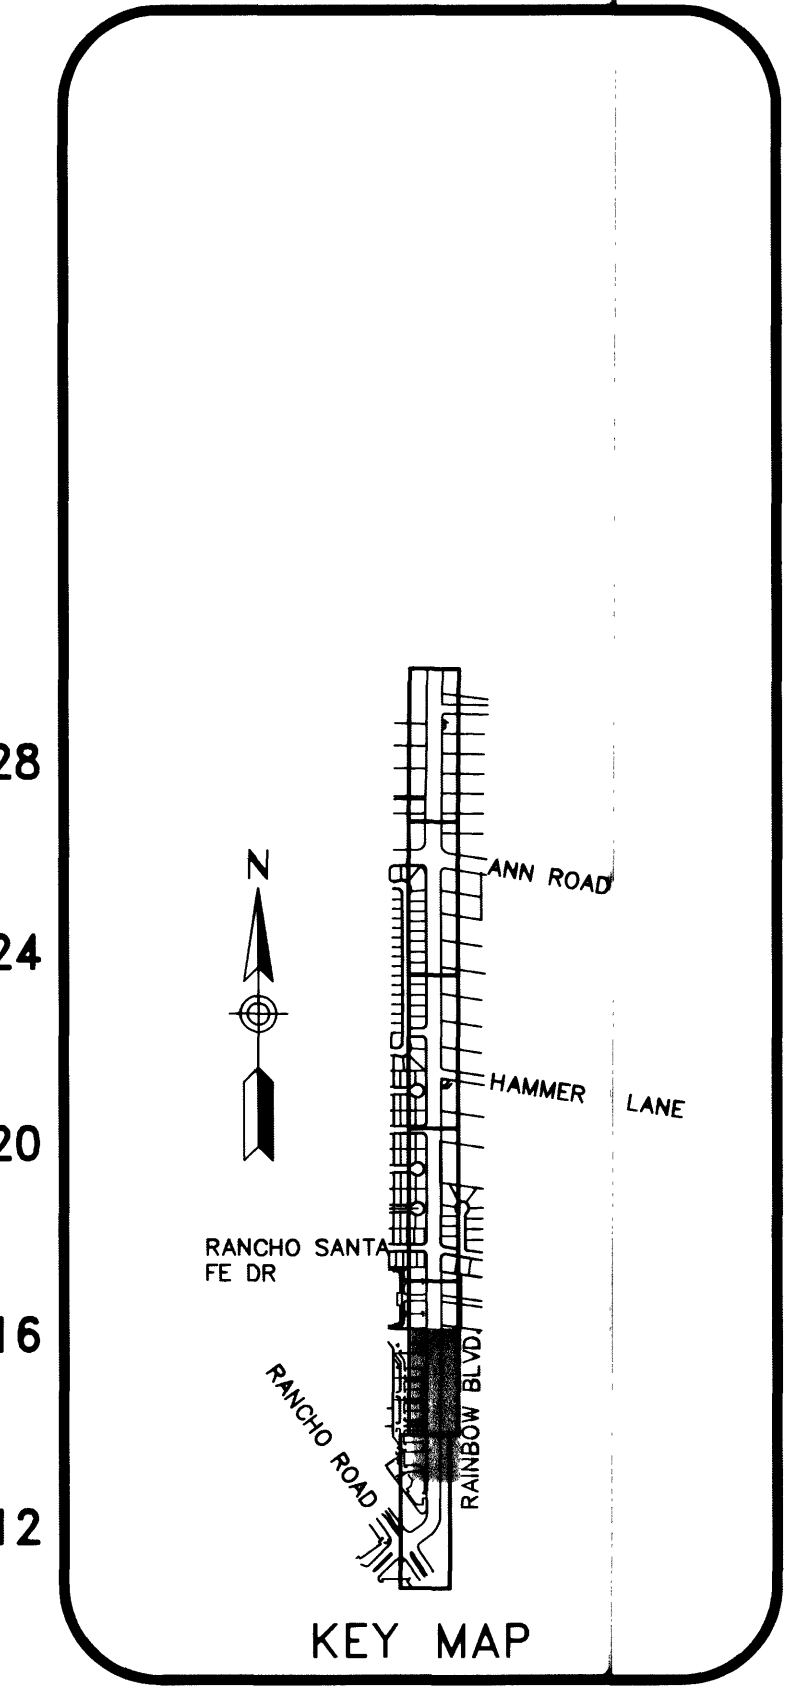

Las Vegas Valley Water District Date 2/26/02

Call before you Dig.
1-800-227-2600
UNDERGROUND SERVICE (USA)
CLARK COUNTY TRAFFIC MANAGEMENT
OPERATIONS UNIT (702) 455-7544

1-702-593-6111

PROJ NO: W7X70800	DESIGN: DEP	DATE: 2/14/2002	SCALE: 1:40	CADFILE: <u>sd2.dwg</u>
STAMP DATE: <u>2/26/02</u>				
5450 W. SHARPA AVE. SUITE 150 LAS VEGAS, NEVADA 89102-1646 PHONE (702) 896-7130 FAX (702) 896-7131				
Sverdrup CIVIL, INC.				
RAINBOW BOULEVARD RANCHO ROAD TO ANN ROAD STORM DRAIN PLAN & PROFILE "NR" 109+00 TO "NR" 119+00				
SHEET SD-2 27 OF 38 SHEETS DRAWING NO. 107-V3521				