
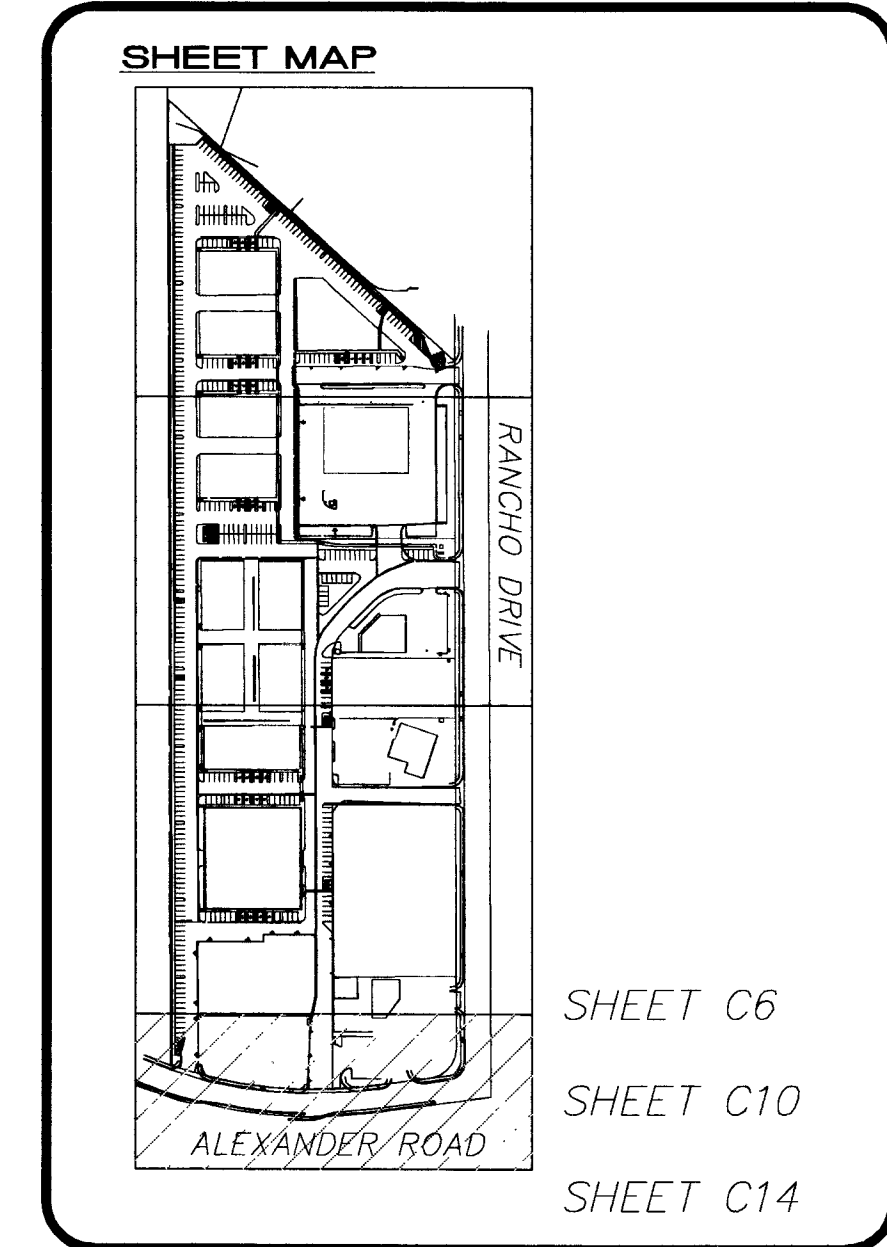


MATCH LINE SHEET C5

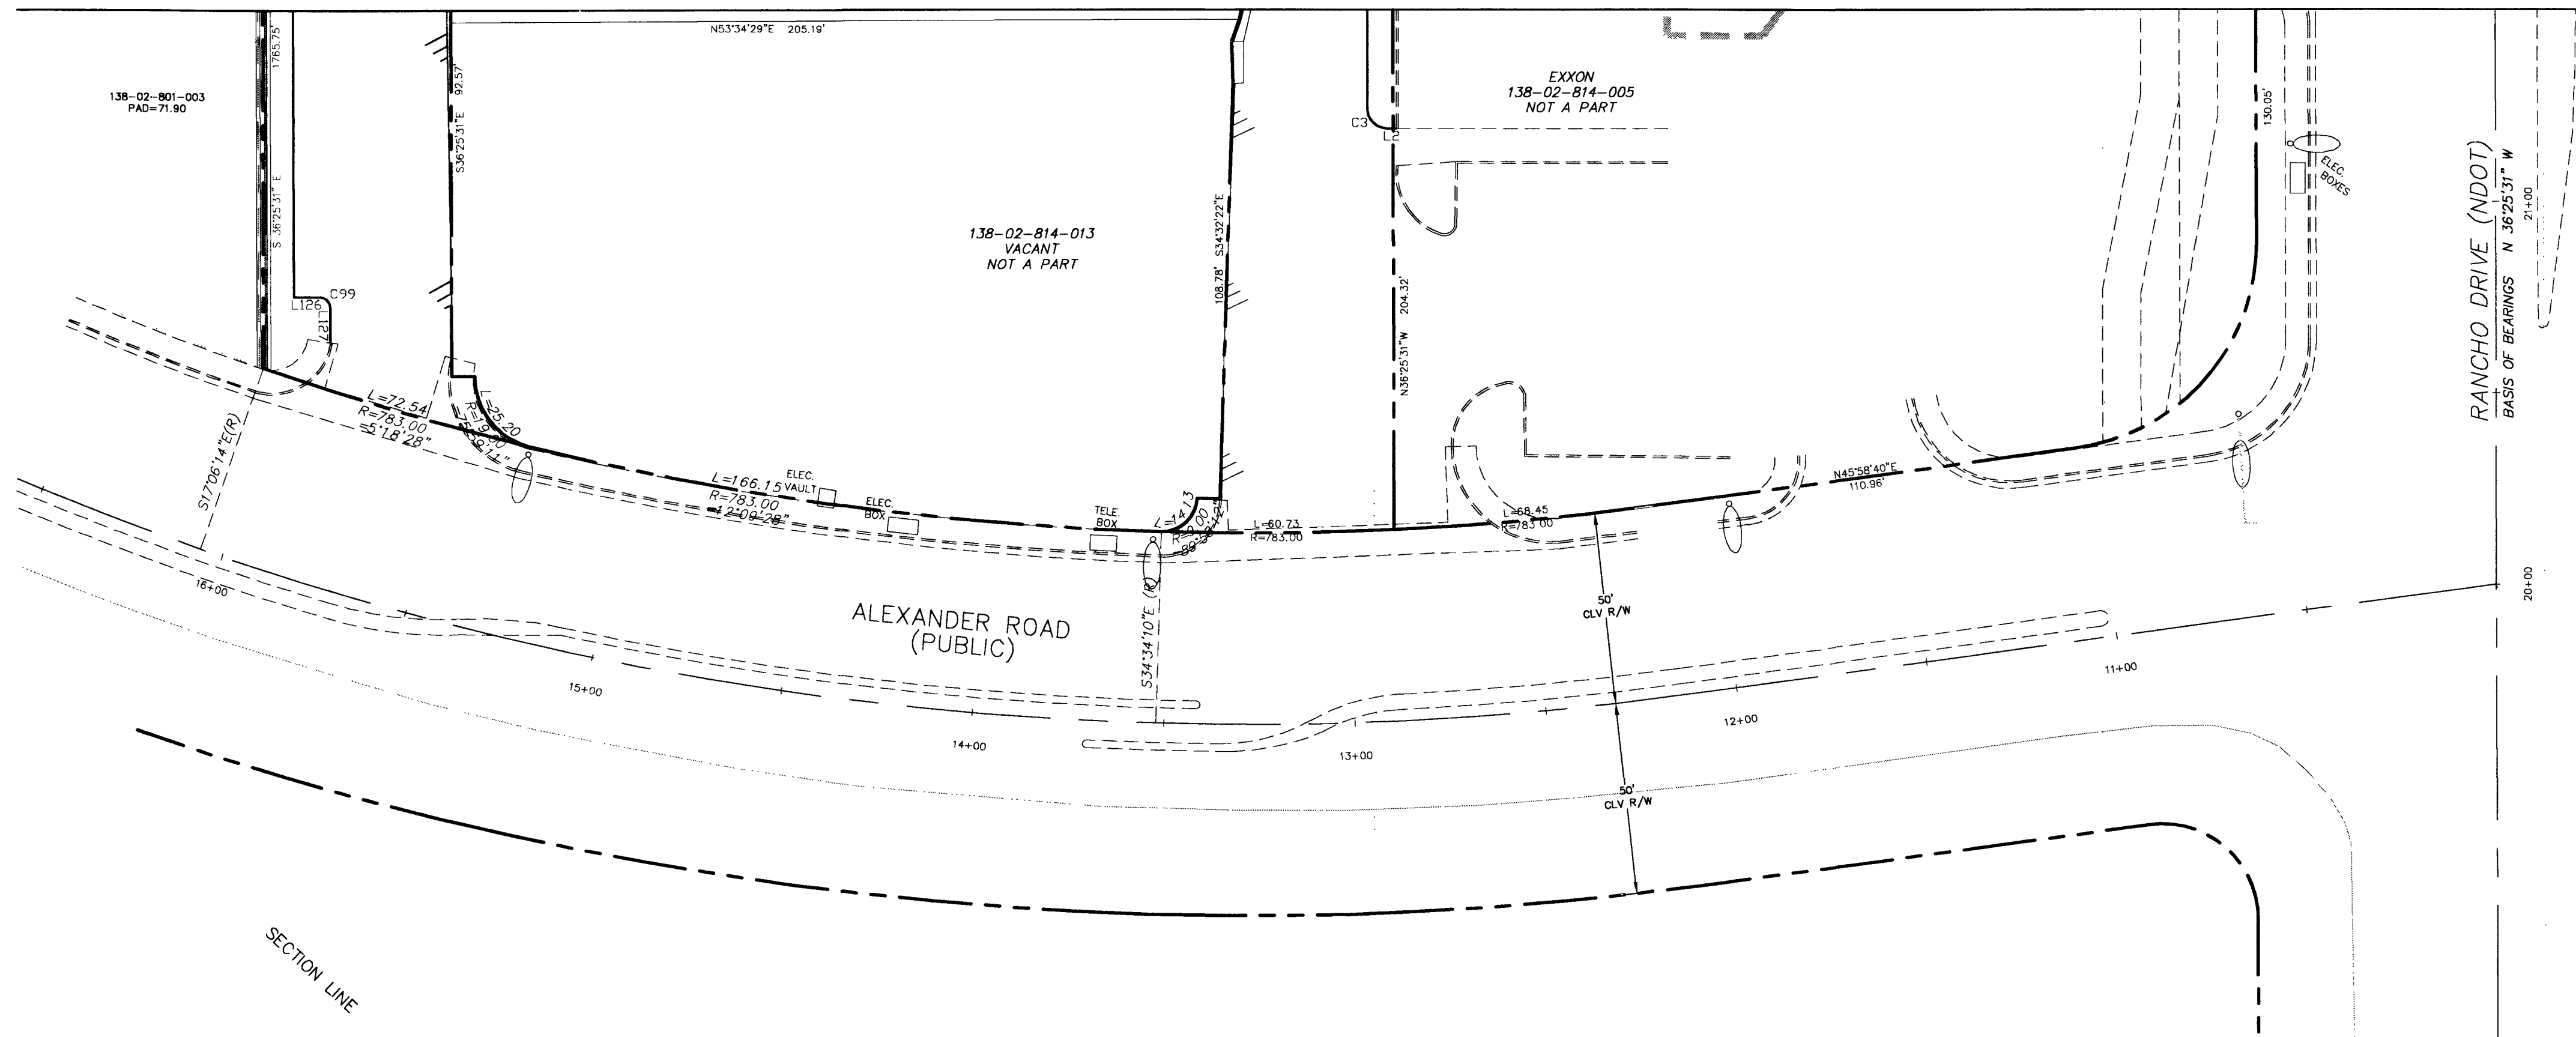


REV	DATE	BY	REVISION

TRADEWIND INVESTMENTS
6350 CHEYENNE LAS VEGAS, NV 89108
ENGINEERING FIRM
LAS VEGAS CIVIL ENGINEERING
5030 S. CAMERON, SUITE 22, LAS VEGAS, NEVADA 89118
C:\Land Projects\3\Hatcho Alexander BP.dwg RABP Base.dwg 01/13/2004 02:50:48 PM

CONTROL PLAN
PROJECT NAME: RANCHO ALEXANDER BUSINESS PARK
MUNICIPALITY: CITY OF LAS VEGAS

DRAWN BY: STAFF
DESIGNED BY: STAFF
CHECKED BY: STAFF
HORIZONTAL SCALE: 1"=30'
VERTICAL SCALE: N/A

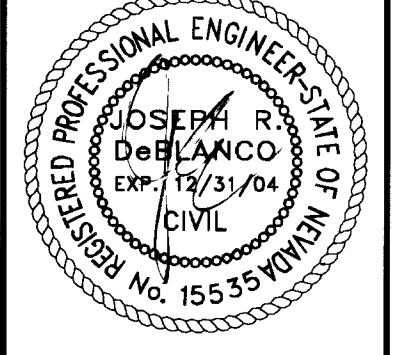

1-13-04
SHEET C6 OF 19
DRAWING NO. 107N3921

LINE TABLE 1 OF 3		
LINE	LENGTH	BEARING
L1	1.41	N36°25'31"W
L2	2.50	N53°35'32"E
L3	172.65	N36°24'28"W
L4	215.61	S53°38'06"W
L5	19.28	N42°24'57"E
L6	29.12	S61°31'58"W
L7	187.79	N53°34'29"E
L8	7.86	N36°25'31"W
L9	24.47	N53°29'39"E
L10	64.51	N08°41'48"E
L11	97.01	N36°25'31"W
L12	7.05	N54°20'52"E
L13	6.27	S85°13'18"W
L14	15.00	N36°25'31"W
L15	2.00	N53°34'29"E
L16	NOT USED	
L17	2.92	S53°34'29"W
L18	176.24	N54°15'15"E
L19	13.42	N36°25'31"W
L20	6.50	S53°34'29"W
L21	18.56	S36°25'31"E
L22	31.48	S83°47'49"E
L23	30.00	S36°25'31"E
L24	0.47	N53°34'29"E
L25	208.31	S83°47'49"E
L26	35.69	N53°34'29"E
L27	5.00	S83°47'49"E
L28	6.00	S83°47'49"E
L29	15.00	N36°25'31"W
L30	18.00	N53°34'29"E
L31	12.50	S06°12'11"W
L32	12.50	S06°12'11"W
L33	15.00	S36°25'31"E
L34	153.00	N53°34'29"E
L35	30.00	S36°25'31"E
L36	15.00	N36°25'31"W
L37	12.48	S06°12'11"W
L38	12.48	S06°12'11"W
L39	79.00	N53°34'29"E
L40	3.00	S53°34'29"W
L41	78.00	N53°34'29"E
L42	282.59	S36°25'31"E
L43	4.16	N53°34'29"E
L44	16.00	N36°25'31"W
L45	3.00	N53°34'29"E
L46	3.00	N53°34'29"E
L47	15.98	N36°25'31"W
L48	15.50	N36°25'31"W
L49	15.50	N36°25'31"W
L50	15.50	S36°25'31"E
L51	15.50	S36°25'31"E
L52	1.56	S53°34'29"W
L53	16.00	S36°25'31"E
L54	5.66	S53°34'29"W
L55	5.66	S53°34'29"W
L56	89.79	N53°34'29"E
L57	15.79	S36°25'31"E
L58	15.79	S36°25'31"E
L59	3.32	S53°34'29"W
L60	16.29	N36°25'31"W
L61	89.50	N36°25'31"W
L62	15.44	N53°34'29"E
L63	15.00	N53°34'29"E
L64	114	N53°34'29"E

LINE TABLE 2 OF 3		
LINE	LENGTH	BEARING
L65	16.29	N36°25'31"W
L66	3.00	N53°34'29"E
L67	15.50	N36°25'31"W
L68	15.50	N36°25'31"W
L69	180.50	N53°34'29"E
L70	16.00	S36°25'31"E
L71	0.50	S53°34'29"W
L72	5.64	S53°34'29"W
L73	114.50	N36°25'31"W
L74	1.00	S53°34'29"W
L75	1.00	S53°34'29"W
L76	119.50	N36°25'31"W
L77	89.97	N36°25'31"W
L78	0.50	N53°34'29"E
L79	0.50	N53°44'49"E
L80	27.11	S36°25'31"E
L81	27.00	N36°25'31"W
L82	31.00	S36°25'31"E
L83	31.00	S36°25'31"E
L84	12.77	S53°34'29"W
L85	15.50	S36°25'31"E
L86	15.50	S36°25'31"E
L87	15.98	N36°25'31"W
L88	15.50	N36°25'31"W
L89	15.50	N36°25'31"W
L90	15.86	N36°25'31"W
L91	16.00	S36°25'31"E
L92	15.50	S36°25'31"E
L93	15.50	S36°25'31"E
L94	0.52	S53°34'49"W
L95	15.94	S36°25'31"E
L96	15.00	S53°34'29"E
L97	16.00	S36°25'31"E
L98	83.43	S08°34'29"W
L99	36.64	N53°34'29"E
L100	0.99	S53°34'29"E
L101	17.00	N36°25'31"W
L102	29.94	S36°25'31"E
L103	106.17	S53°34'29"W
L104	2.08	N53°34'29"E
L105	31.45	N36°25'31"E
L106	17.51	N36°25'31"W
L107	2.08	S53°34'29"E
L108	30.94	S36°25'31"E
L109	17.00	N36°25'31"W
L110	58.08	N53°34'29"E
L111	9.10	N36°25'31"W
L112	18.25	S54°54'31"W
L113	90.50	S36°25'31"E
L114	85.16	S36°25'31"E
L115	88.36	S36°25'31"E
L116	3.00	N53°34'29"E
L117	NOT USED	
L118	90.50	S36°25'31"E
L119	15.50	S36°25'31"E
L120	0.00	S53°36'31"W
L121	0.00	S53°36'05"W
L122	1.50	N53°34'29"E
L123	16.31	N38°25'49"E
L124	14.80	N86°55'52"E
L125	46.07	S55°41'48"E
L126	6.58	N53°34'29"E
L127	8.95	N36°11'19"W
L128	15.00	S53°34'29"E

LINE TABLE 3 OF 3		
LINE	LENGTH	BEARING
L129	15.00	S53°34'29"W
L130	15.00	S53°34'29"W
L131	15.00	S53°34'29"W
L132	15.00	S53°34'29"W
L133	15.00	S53°34'29"W
L134	15.00	S53°34'29"W
L135	15.00	S53°34'29"W
L136	15.00	S53°34'29"W
L137	15.00	S53°34'29"W
L138	12.50	S53°34'29"W
L139	12.50	S53°34'29"W
L140	5.00	N36°25'31"W
L141	12.50	S53°34'29"W
L142	12.50	S53°34'29"W
L143	5.00	N36°25'31"W
L144	12.50	S53°34'29"W
L145	12.50	S53°34'29"W
L146	5.00	N36°25'31"W
L147	12.50	S53°34'29"W
L148	12.50	S53°34'29"W
L149	5.00	N36°25'31"W
L150	12.50	S53°34'29"W
L151	12.50	S53°34'29"W
L152	5.00	N36°25'31"W
L153	12.50	S53°34'29"W
L154	12.50	S53°34'29"W
L155	5.00	N36°25'31"W
L156	5.17	N53°34'29"E
L157	7.90	N36°25'31"W
L158	15.00	S53°34'29"W
L159	37.00	N36°25'31"W
L160	55.00	N53°34'29"E
L161	15.00	S36°25'31"E
L162	17.10	N36°25'31"W
L163	1.50	N53°34'29"E
L164	90.50	S36°25'31"E
L165	139.50	N53°34'29"E
L166	139.50	N53°34'29"E
L167	71.48	S53°34'29"W
L168	13.00	S53°34'29"W
L169	72.50	N53°34'29"E
L170	96.00	N36°25'31"W
L171	25.96	S36°25'31"E
L172	138.86	N53°34'29"E
L173	13.00	S53°34'29"W
L174	119.50	N36°25'31"W
L175	17.57	N06°12'11"E
L176	41.65	S53°34'29"W
L177	94.50	S36°25'31"E
L178	88.69	N36°25'31"W
L179	546.48	S83°47'49"E
L180	13.00	N53°34'29"E
L181	79.50	S36°25'31"E
L182	9.97	S36°25'31"E
L183	88.29	N36°25'31"W
L184	184.14	N53°34'29"E
L185	179.50	N53°34'29"E
L186	89.50	N36°25'31"W
L187	1664.42	N36°25'31"W
L188	114.50	N36°25'31"W
L189	57.50	N36°25'31"W
L190	24.42	S83°47'49"E
L191	7.19	N55°53'43"E
L192	126.00	S36°25'31"E
L193	22.65	N36°25'31"W

CURVE TABLE 1 OF 2			
CURVE	LENGTH	RADIUS	DELTA
C1	4.71	3.00	90°00'00"
C2	44.36	28.00	90°46'23"
C3	7.85	5.00	90°00'00"
C4	2.40	3.00	45°44'57"
C5	15.88	5.00	181°47'00"
C6	4.83	3.00	92°19'14"
C7	23.56	15.00	90°00'00"
C8	29.43	9.07	85°56'58"
C9	5.42	3.00	103°28'30"
C10	65.05	92.01	45°27'01"
C11	5.90	5.00	67°39'56"
C12	9.42	6.00	90°00'00"
C13	4.71	3.00	90°00'00"
C14	19.18	8.00	137°22'18"
C15	4.71	3.00	90°00'00"
C16	2.23	3.00	42°37'42"
C17	4.71	3.00	90°00'00"
C18	17.06	5.43	73°25'34"
C19	20.79	6.58	80°58'08"
C20	47.95	20.00	137°22'18"
C21	23.15	10.00	132°37'42"
C22	NOT USED		
C23	11.00	7.00	90°00'00"
C24	9.42	6.00	90°00'00"
C25	11.00	7.00	90°00'00"
C26	9.42	6.00	90°00'25"
C27	7.85	2.50	180°00'00"
C28	9.42	3.00	180°00'00"
C29	9.42	3.00	180°00'00"
C30	9.42	3.00	180°00'00"
C31	9.42	3.00	180°00'00"
C32	7.85	5.00	90°00'00"
C33	7.85	5.00	90°00'00"
C34	7.85	5.00	90°00'00"
C35	7.85	5.00	90°00'00"
C36	7.85	5.00	90°00'00"
C37	3.14	2.00	90°00'00"
C38	12.57	8.00	90°00'00"
C39	7.85	5.00	90°00'00"
C40	7.85	5.00	90°00'00"
C41	3.31	2.00	94°46'49"
C42	11.90	8.00	85°13'11"
C43	6.28	2.00	180°00'00"
C44	6.28	2.00	180°00'00"
C45	3.14	2.00	90°00'00"
C46	12.57	8.00	90°00'00"
C47	7.85	5.00	90°00'00"
C48	7.85	5.00	90°00'00"
C49	6.28	2.00	180°00'00"
C50	3.14	2.00	90°00'00"
C51	12.57	8.00	90°00'00"
C52	5.92	2.50	35°43'54"
C53	3.14	2.00	90°00'00"
C54	15.71	10.00	90°00'00"
C55	7.85	5.00	90°00'00"
C56	7.85	5.00	90°00'00"
C57	6.28	2.00	180°00'00"
C58	3.14	2.00	90°00'00"
C59	12.57	8.00	90°00'00"

LINE TABLE 2 OF 2			
CURVE	LENGTH	RADIUS	DELTA
C60	7.85	5.00	90°00'00"
C61	7.85	5.00	90°00'00"
C62	7.85	5.00	90°00'00"
C63	7.85	5.00	90°00'00"
C64	8.42	6.00	80°24'21"
C65	8.42	6.00	80°24'21"
C66	6.27	4.00	89°49'40"
C67	6.19	4.00	88°32'12"
C68	6.27	4.00	89°49'40"
C69	6.30	4.00	90°10'20"
C70	6.28	2.00	180°00'00"
C71	6.28	2.00	180°00'00"
C72	6.28	2.00	180°00'00"
C73	2.97	2.00	85°13'11"
C74	13.23	8.00	94°46'49"
C75	6.28	2.00	180°00'00"
C76	3.14	2.00	90°00'00"
C77	3.14	2.00	90°00'00"
C78	6.28	2.00	180°00'00"
C79	3.15	2.00	90°10'20"
C80	12.54	8.00	89°49'40"
C81	4.71	3.00	90°00'00"
C82	3.14	2.00	90°00'00"
C83	7.85	5.00	90°00'00"
C84	3.14	2.00	90°00'00"
C85	12.57	8.00	90°00'00"
C86	12.57	8.00	90°00'00"
C87	3.14	2.00	90°00'00"
C88	12.57	8.00	90°00'00"
C89	3.14	2.00	90°00'00"
C90	15.48	10.00	88°39'58"
C91	7.43	2.37	180°00'05"
C92	15.71	10.00	90°00'00"
C93	15.71	10.00	90°00'00"
C94	7.85	5.00	90°00'00"
C95	15.68	8.00	112°20'04"
C96	7.85	2.50	180°00'00"
C97	7.85	5.00	90°00'00"
C98	7.85	5.00	90°00'00"
C99	4.71	3.00	90°00'00"
C100	7.85	2.50	180°00'00"
C101	7.85	2.50	180°00'00"
C102	7.85	2.50	180°00'00"
C103	7.85	2.50	180°00'00"
C104	7.85	2.50	180°00'00"
C105	7.85	2.50	180°00'00"
C106	7.85	2.50	180°00'00"
C107	7.85	2.50	180°00'00"
C108	7.85	2.50	180°00'00"
C109	7.85	2.50	180°00'00"
C110	7.85	2.50	180°00'00"
C111	18.85	8.00	135°00'00"
C112	9.42	3.00	180°00'00"
C113	17.37	9.24	107°36'50"
C114	4.71	3.00	90°00'00"
C115	7.85	5.00	90°00'00"
C116	7.85	5.00	90°00'00"
C117	19.65	6.21	81°25'44"
C118	19.65	6.21	81°25'44"