


REV	DATE	BY	REVISION
1	04-11-88	WJR	REV STREET NAMES FOR FINAL MAP

DUNMORE HOMES
CITY OF LAS VEGAS

CONSULTING ENGINEERS - PLANNERS
2300 PASEO DEL PRADO BUILDING A SUITE 100
LAS VEGAS, NEVADA 89102 PHONE (702) 873-7550

STREET PLAN & PROFILE
INEZ DRIVE

RANCHO ALTA MIRA
LOT 6 UNIT A

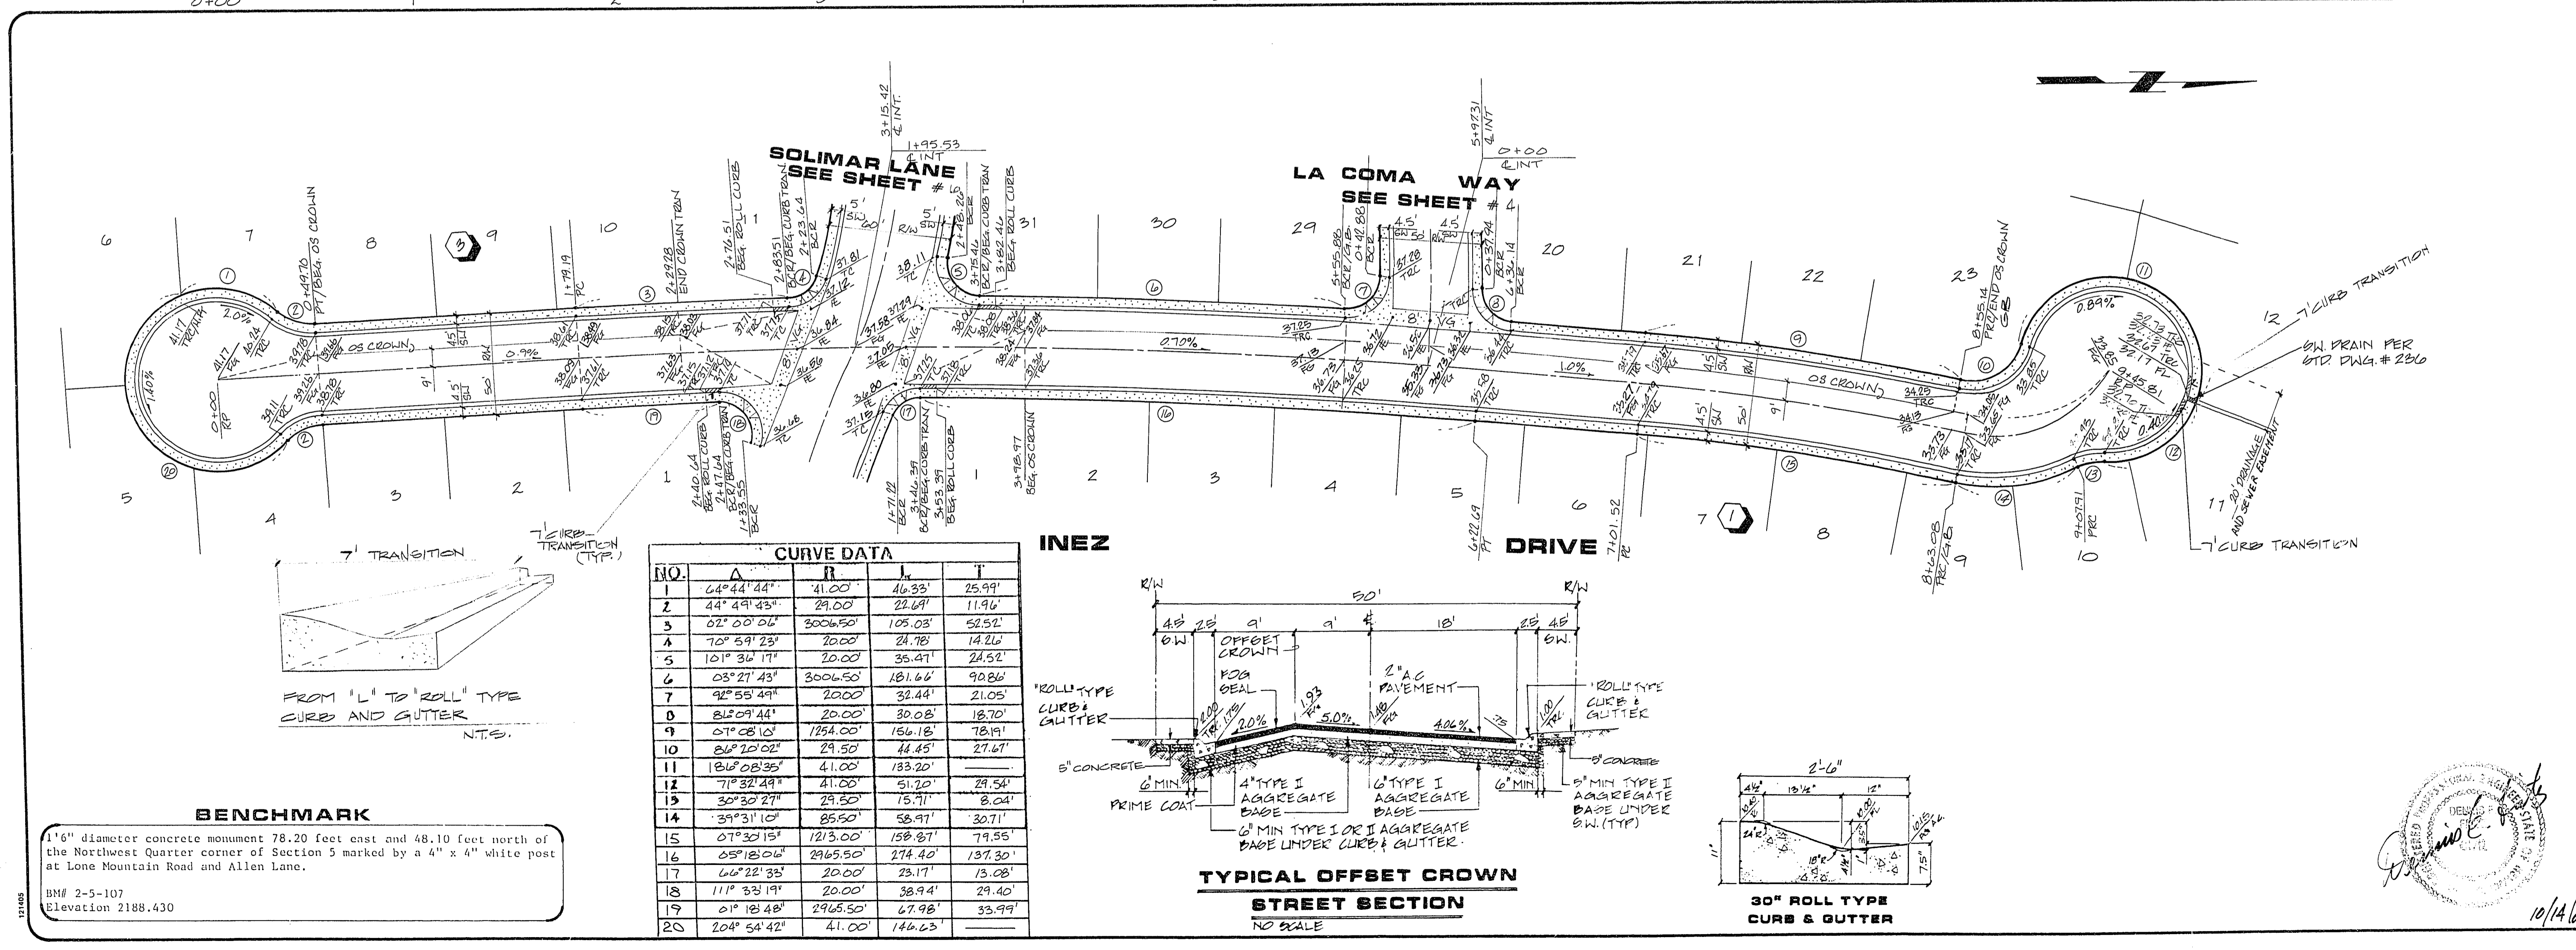

BENCHMARK
1 1/2" diameter concrete monument 78.20 feet east and 48.10 feet north of the Northwest Quarter corner of Section 5 marked by a 4" x 4" white post at Lone Mountain Road and Allen Lane.
B.M. 2-5-107
Elevation 2188.430

NO. 3790-6A
BY WJR/WB
DATE OCT, 1989
SCALE HORIZ. 1"=40'
VERT. 1"=4'

SHEET
8
OF 18 SHEETS

10/14/89