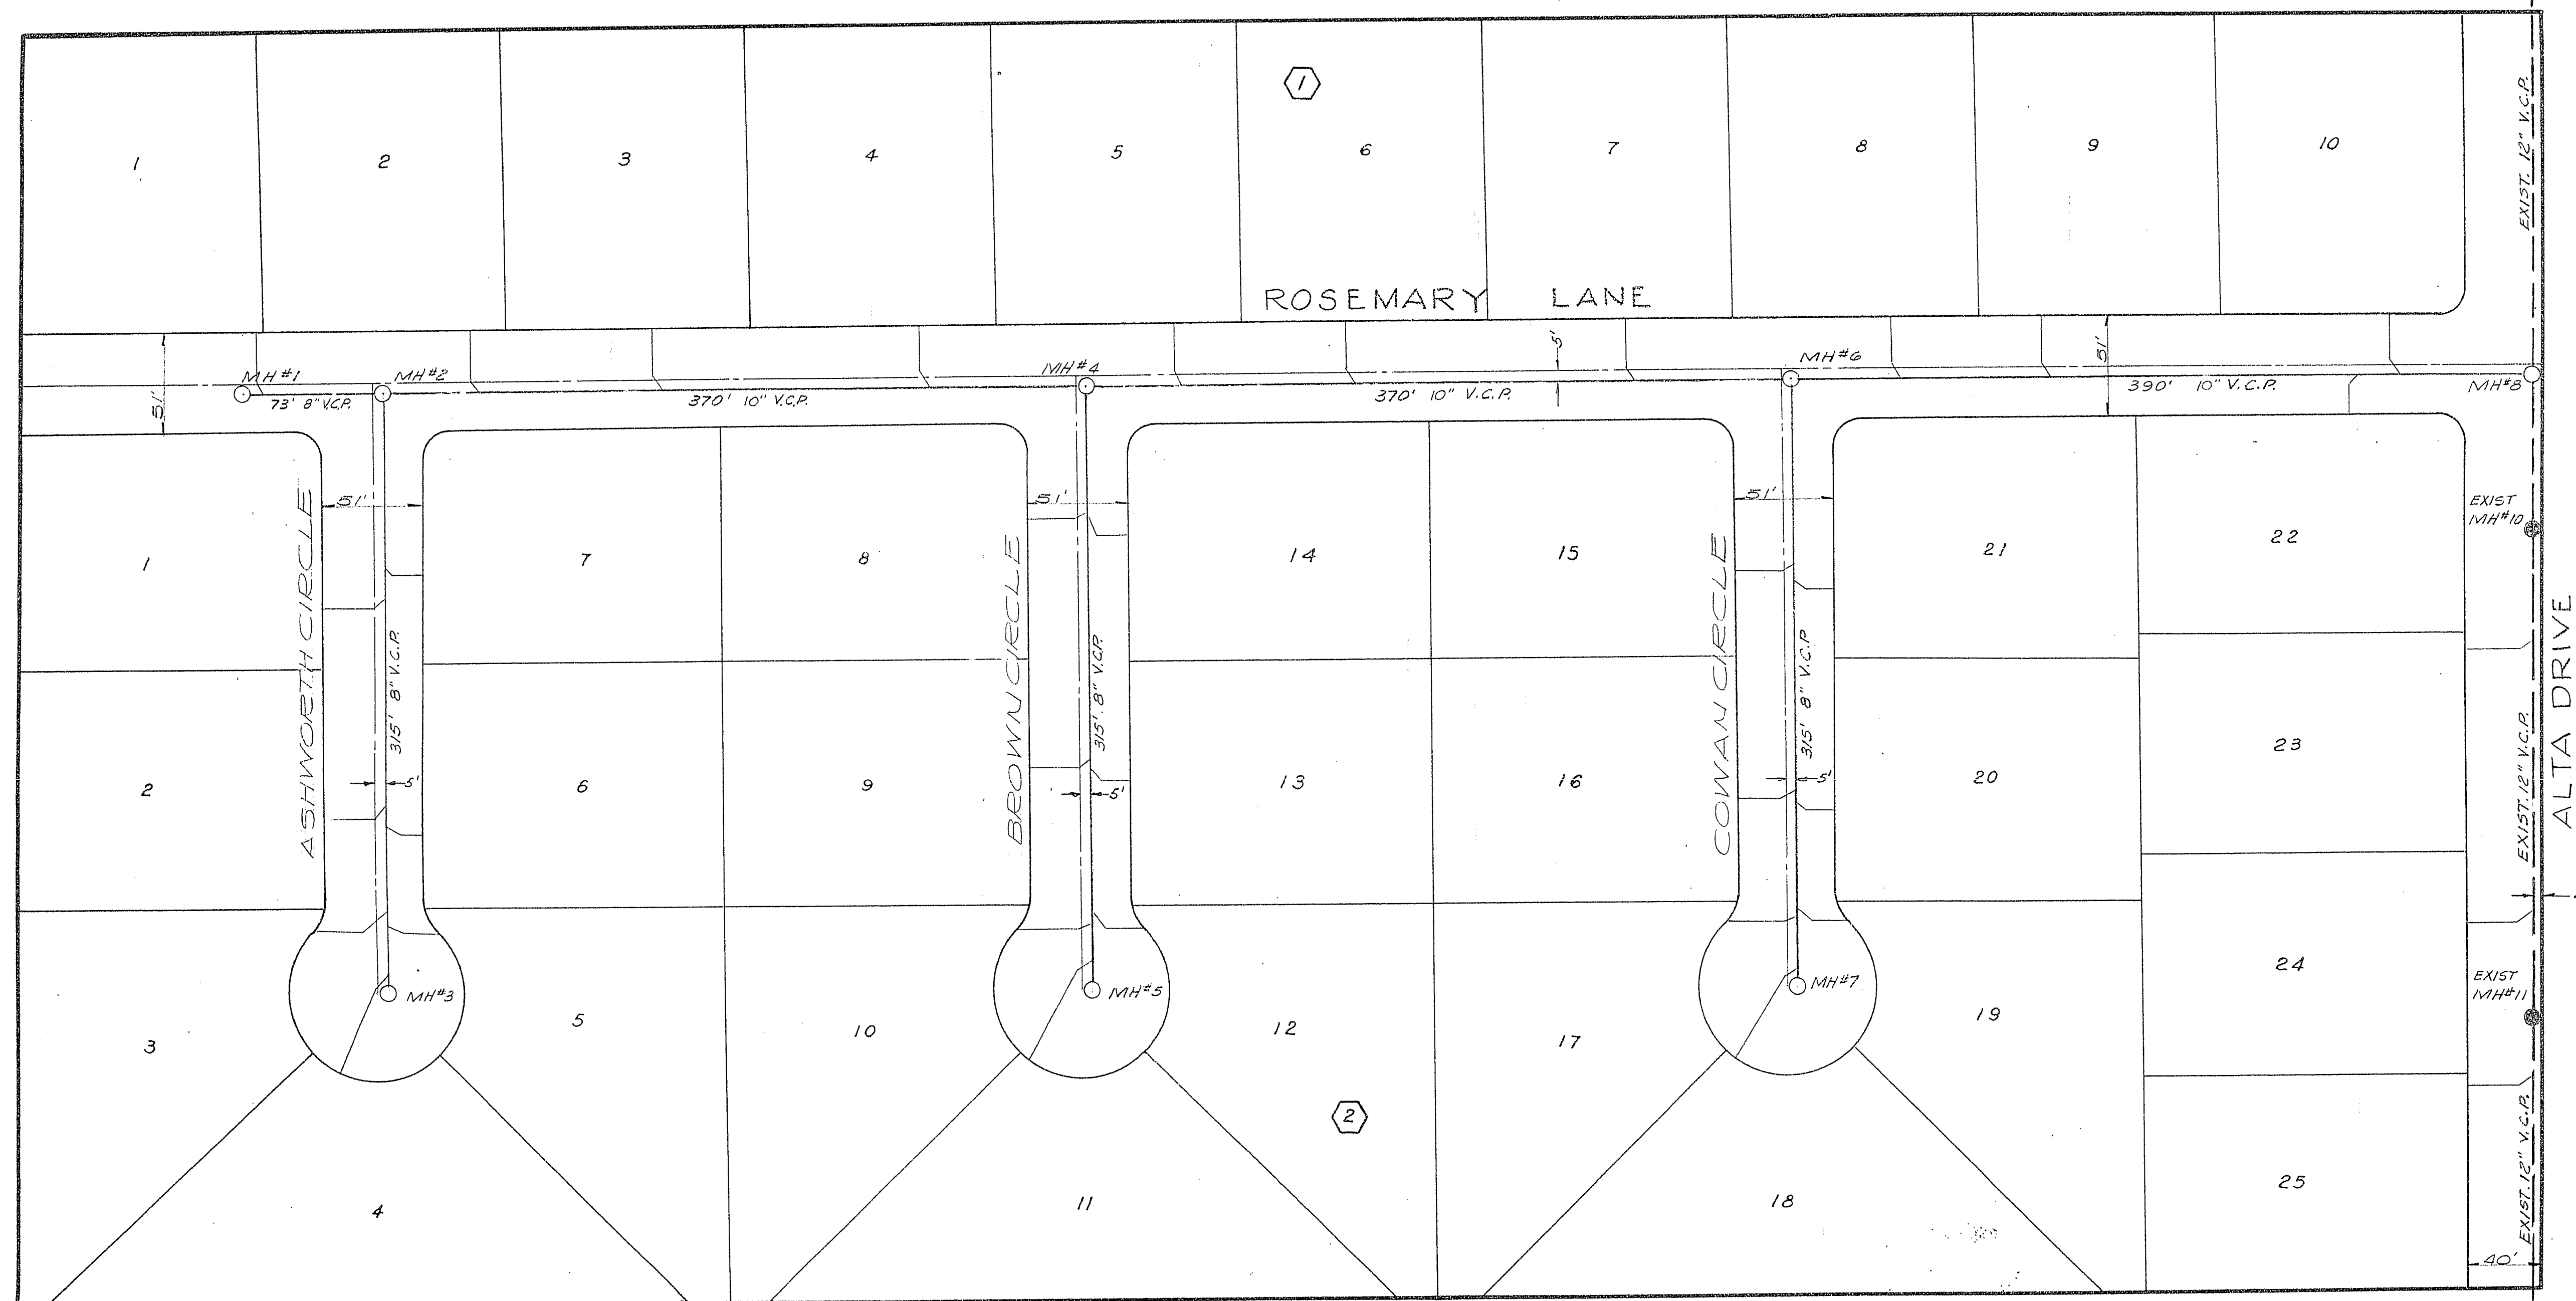


ESTIMATE OF QUANTITIES
 10" V.C.P. 1203 L.F.
 8" V.C.P. 345 L.F.
 4" V.C.P. 365 L.F.
 M.H. 8 EA.

APPROVALS

E.P. Sawyer 11-27-62
 CITY ENGINEER DATE
G.A. Antin 11-19-62
 SUPT. OF SANITATION DATE

RANCHO ESTATES

SEWER PLAN

DESIGNED BY	WESTERN ENGINEERS, INC.	SHEET /
DRAWN BY	LAS VEGAS NEVADA	OF 3
CHECKED	APPROVED <i>Jay M. Passler</i> DATE 11-23-62	