
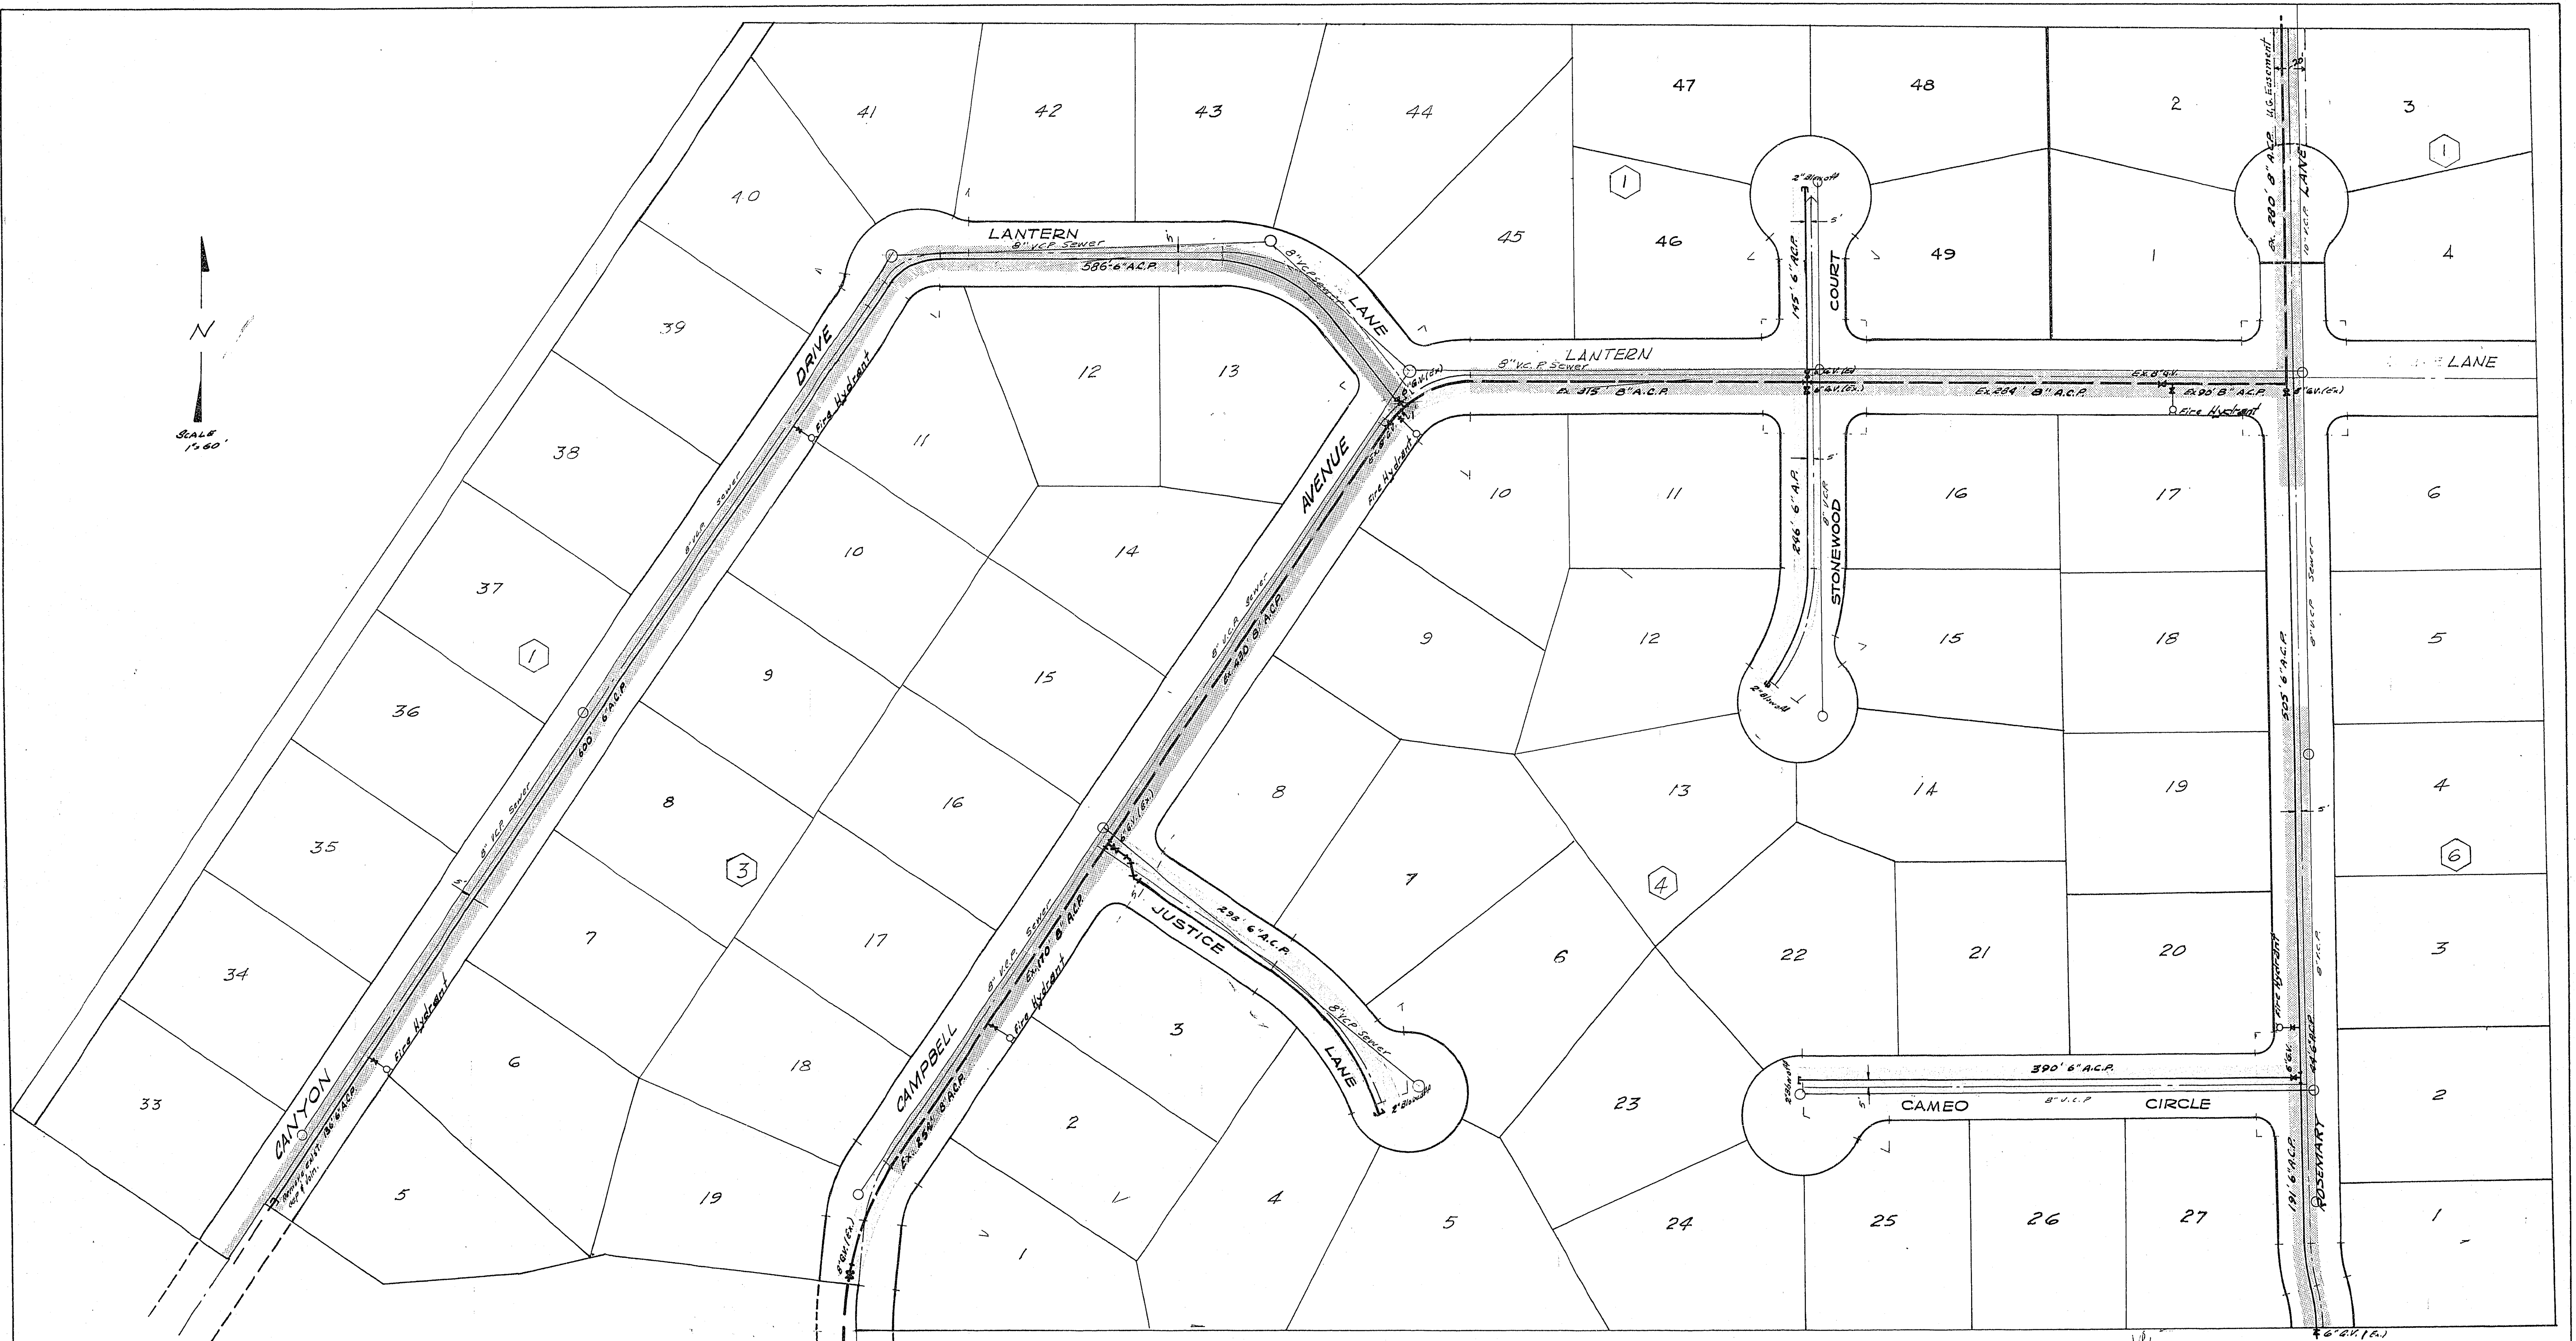


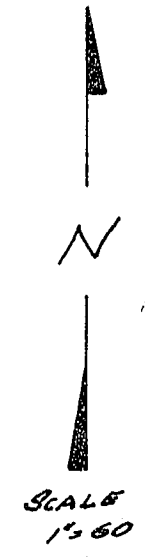

20' Easement

LAS VEGAS VALLEY WATER DISTRICT
By: [Signature] Date: 3/15/66
THIS SIGNATURE IS NOT AN OFFICIAL APPROVAL. IT INDICATES ONLY THAT THE TRACING WAS IN ACCORDANCE WITH THE APPROVED PRINT AT TIME OF SIGNATURE.

BENCH MARK
Bolt on base of light standard located in the S.W. corner of intersection of Kenny Way & Alta Drive. Elev. 2110.42

ESTIMATED QUANTITIES

6" ACP	3097 Lin. Ft.
6" G.V.	4 Ea.
Fire Hydrants	3 Ea.
1" Service with saddles	69 Ea.
2" Blowoff Valves	4 Ea.

RANCHO NEVADA ESTATES #2

WATER PLAN

Designed <i>B</i>	TROJAN ENGINEERING, INC. 900 W. BONANZA RD., SUITE Q LAS VEGAS, NEVADA	Sheet 13 of 14
Drawn <i>R</i>		
Checked <i>R</i>	Approved <i>[Signature]</i> Date: 4/10/66	

W. Williams 3/15/66
Fire Chief Date

[Signature] 3-24-66
City Engineer Date

1-D-392
567 Y. 2575-2