

FILE NAME: X:\865-Owens\basesheets\Harris-Inversion3.dwg - 3/08/05 - 9:33:34 JPS

Call before you Dig
1-800-227-2600
CLARK COUNTY TRAFFIC OPERATIONS
AND
CLARK COUNTY TRAFFIC MANAGEMENT
702-455-7511



Call before you Dig
1-800-227-2600
UNDERGROUND SERVICE (USA)
CLARK COUNTY ROAD MAINTENANCE MANAGEMENT
702-455-7540
AND
CLARK COUNTY TRAFFIC MANAGEMENT
702-455-7511

SAFETY ALERT
Call Before You Overhead
1-702-593-6111

NOTE
ALL EXISTING UTILITY LOCATIONS SHOWN ON THESE PLANS ARE APPROXIMATE ONLY. IT SHALL BE THE CONTRACTORS RESPONSIBILITY TO DETERMINE THE EXACT LOCATION OF ALL EXISTING UNDERGROUND UTILITIES PRIOR TO COMMENCING CONSTRUCTION. NO REPRESENTATION IS MADE THAT ALL UTILITIES ARE SHOWN HEREON. THE ENGINEER ASSUMES NO RESPONSIBILITY FOR UTILITIES NOT SHOWN OR UTILITIES NOT SHOWN IN THEIR PROPER LOCATION.

- ① "HS" 48+00.00 TO "HS" 53+43.64 RELINE EXISTING SANITARY SEWER PER SPECIFICATIONS
- ② "HS" 48+30.97, DN-30A REHABILITATE EXISTING MANHOLE PER SPECIFICATIONS
"HS" 50+66.19, DN-34
- ④ "HS" 52+28.17, DN-33 RESTORE BURIED MANHOLE PER SPECIFICATIONS
"HS" 53+42.17, DN-26

APPROVED FOR CONSTRUCTION
LAS VEGAS VALLEY WATER DISTRICT
DATE

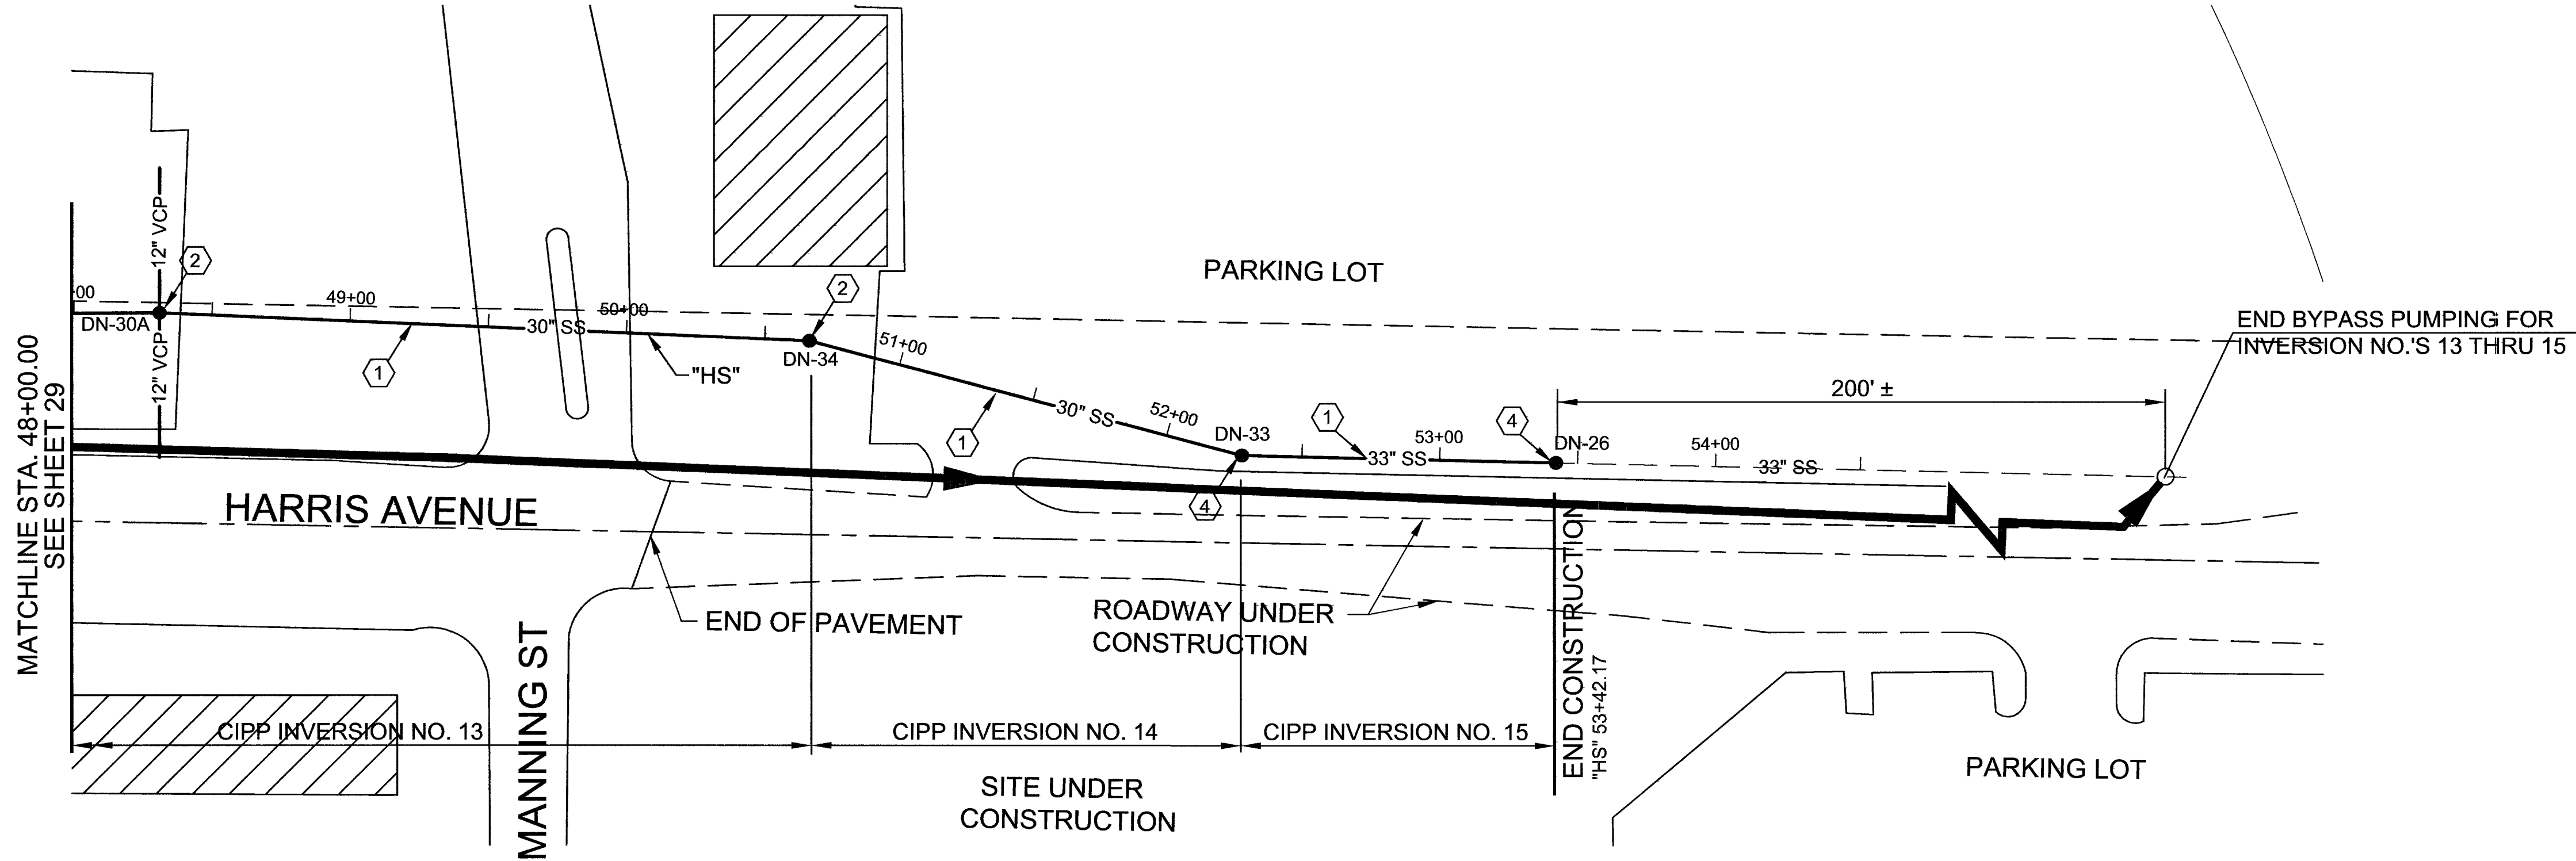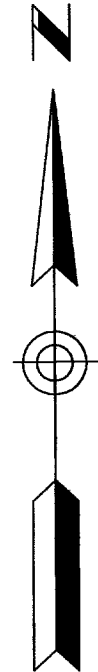

TEMPORARY WORK AREA AT INVERSION LOCATION/SITE OF ROAD CLOSURE

REVISIONS	DEPARTMENT OF PUBLIC WORKS			
	ENGINEERING DESIGN SECTION			
	CITY ENGINEER:	CHARLES KAJKOWSKI JR., P.E.		
	PROGRAM MANAGER:	VALERIE FLOOK, P.E.		
	DESIGNED BY: RJP	HORIZONTAL SCALE: 1"=40'		
	DRAWN BY: JPS	VERTICAL SCALE: 1"=4'		
	CHECKED BY: TC	DATE: 1/12/05		
	NO.	DATE:	DESCRIPTION	APP'D
TITLE: RANCHO DR., OWENS AVE., HARRIS AVE., AND CHARELSTON BLVD. SANITARY SEWER REHABILITATION				
SHEET: INVERSION SEQUENCE "HS" 48+00.00 TO "HS" 48+00.00				
Sheet 30 of 32 CLV. DRAWING NO. 307-V882				