


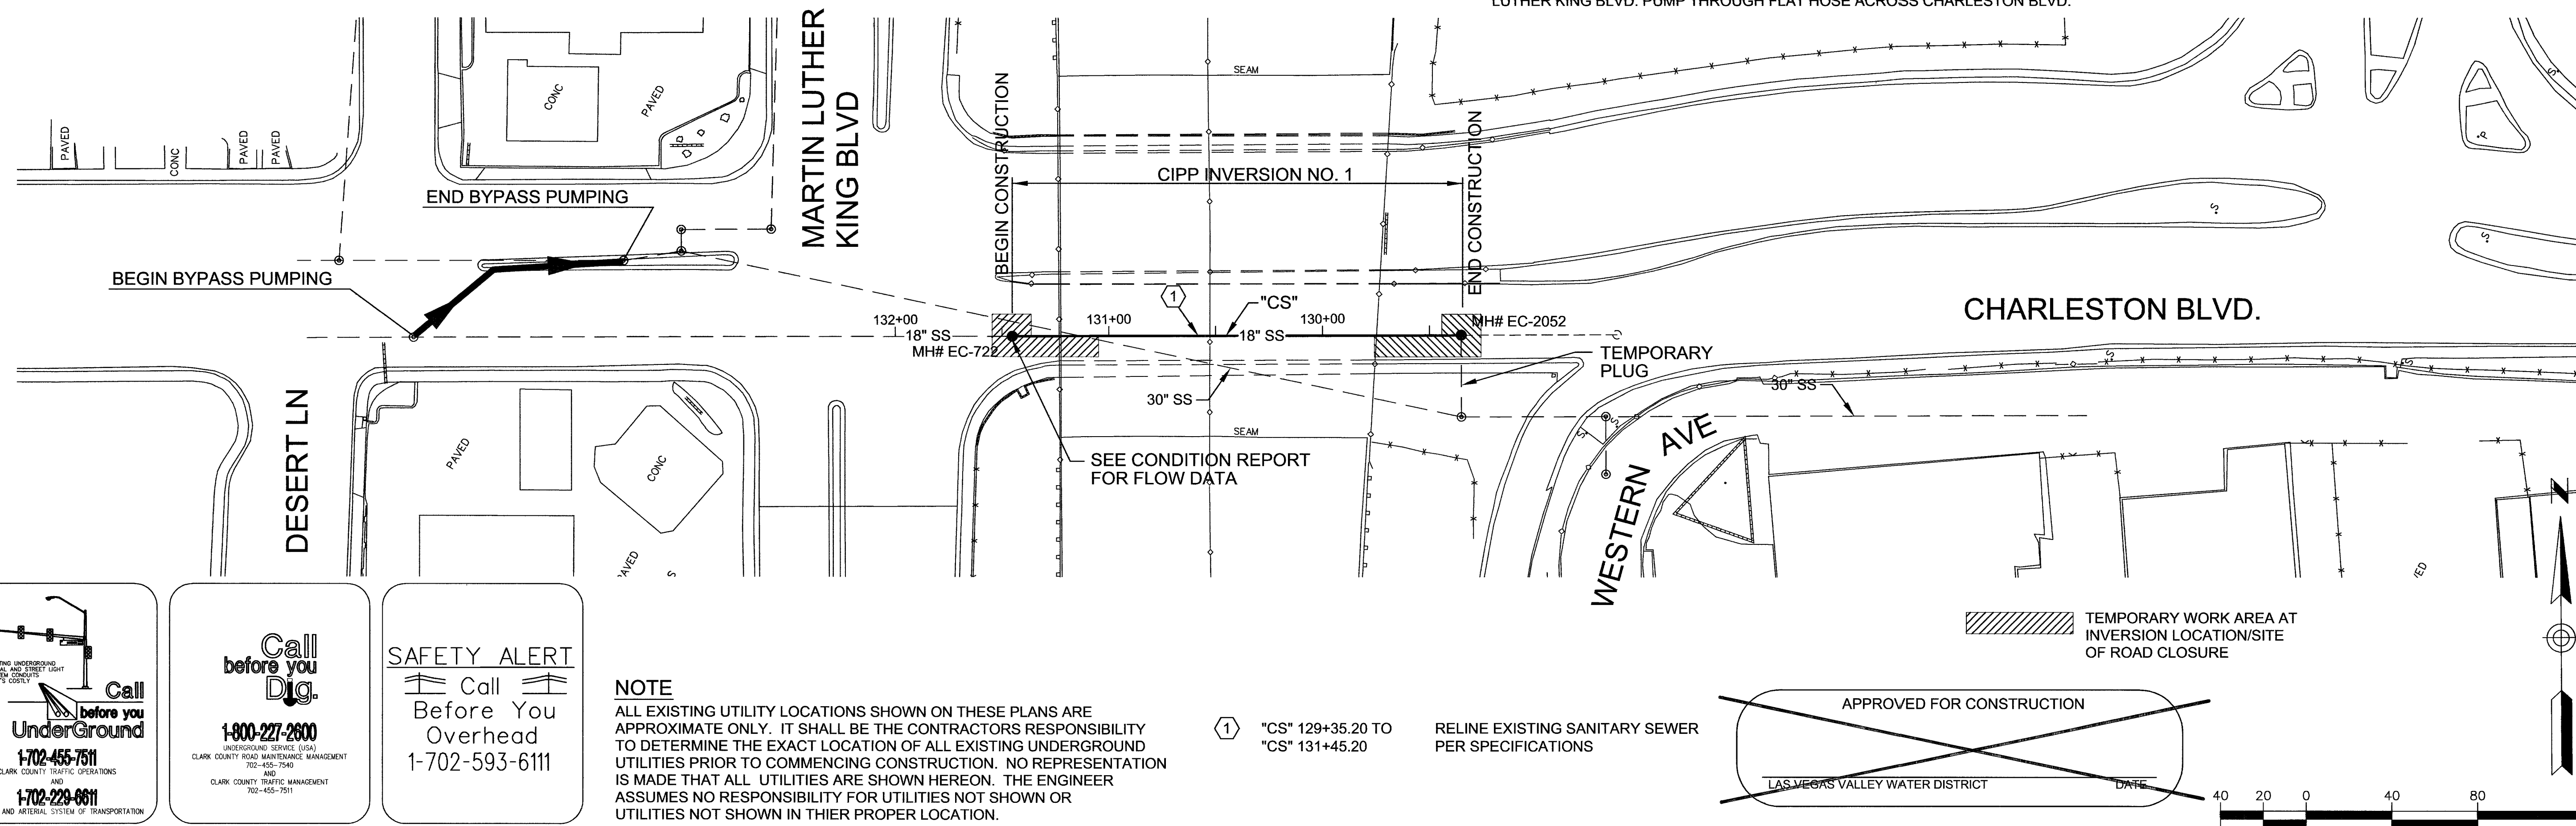

ALL EXISTING UTILITY LOCATIONS SHOWN ON THESE PLANS ARE APPROXIMATE ONLY. IT SHALL BE THE CONTRACTORS RESPONSIBILITY TO DETERMINE THE EXACT LOCATION OF ALL EXISTING UNDERGROUND UTILITIES PRIOR TO COMMENCING CONSTRUCTION. NO REPRESENTATION IS MADE THAT ALL UTILITIES ARE SHOWN HEREON. THE ENGINEER ASSUMES NO RESPONSIBILITY FOR UTILITIES NOT SHOWN OR UTILITIES NOT SHOWN IN THEIR PROPER LOCATION.

RELIN EXISTING SANITARY SEWER
PER SPECIFICATIONS

2. BYPASS PUMP INTO PARALLEL 30" SEWER BETWEEN DESERT LANE AND MARTIN LUTHER KING BLVD. PUMP THROUGH FLAT HOSE ACROSS CHARLESTON BLVD.

[illegible]