
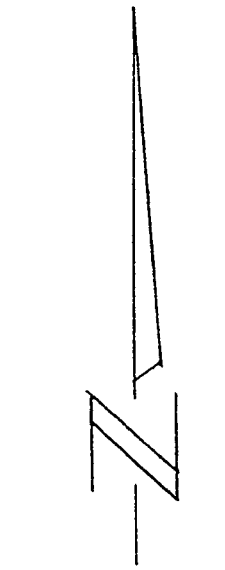


LOCATION MAP  
NO SCALE

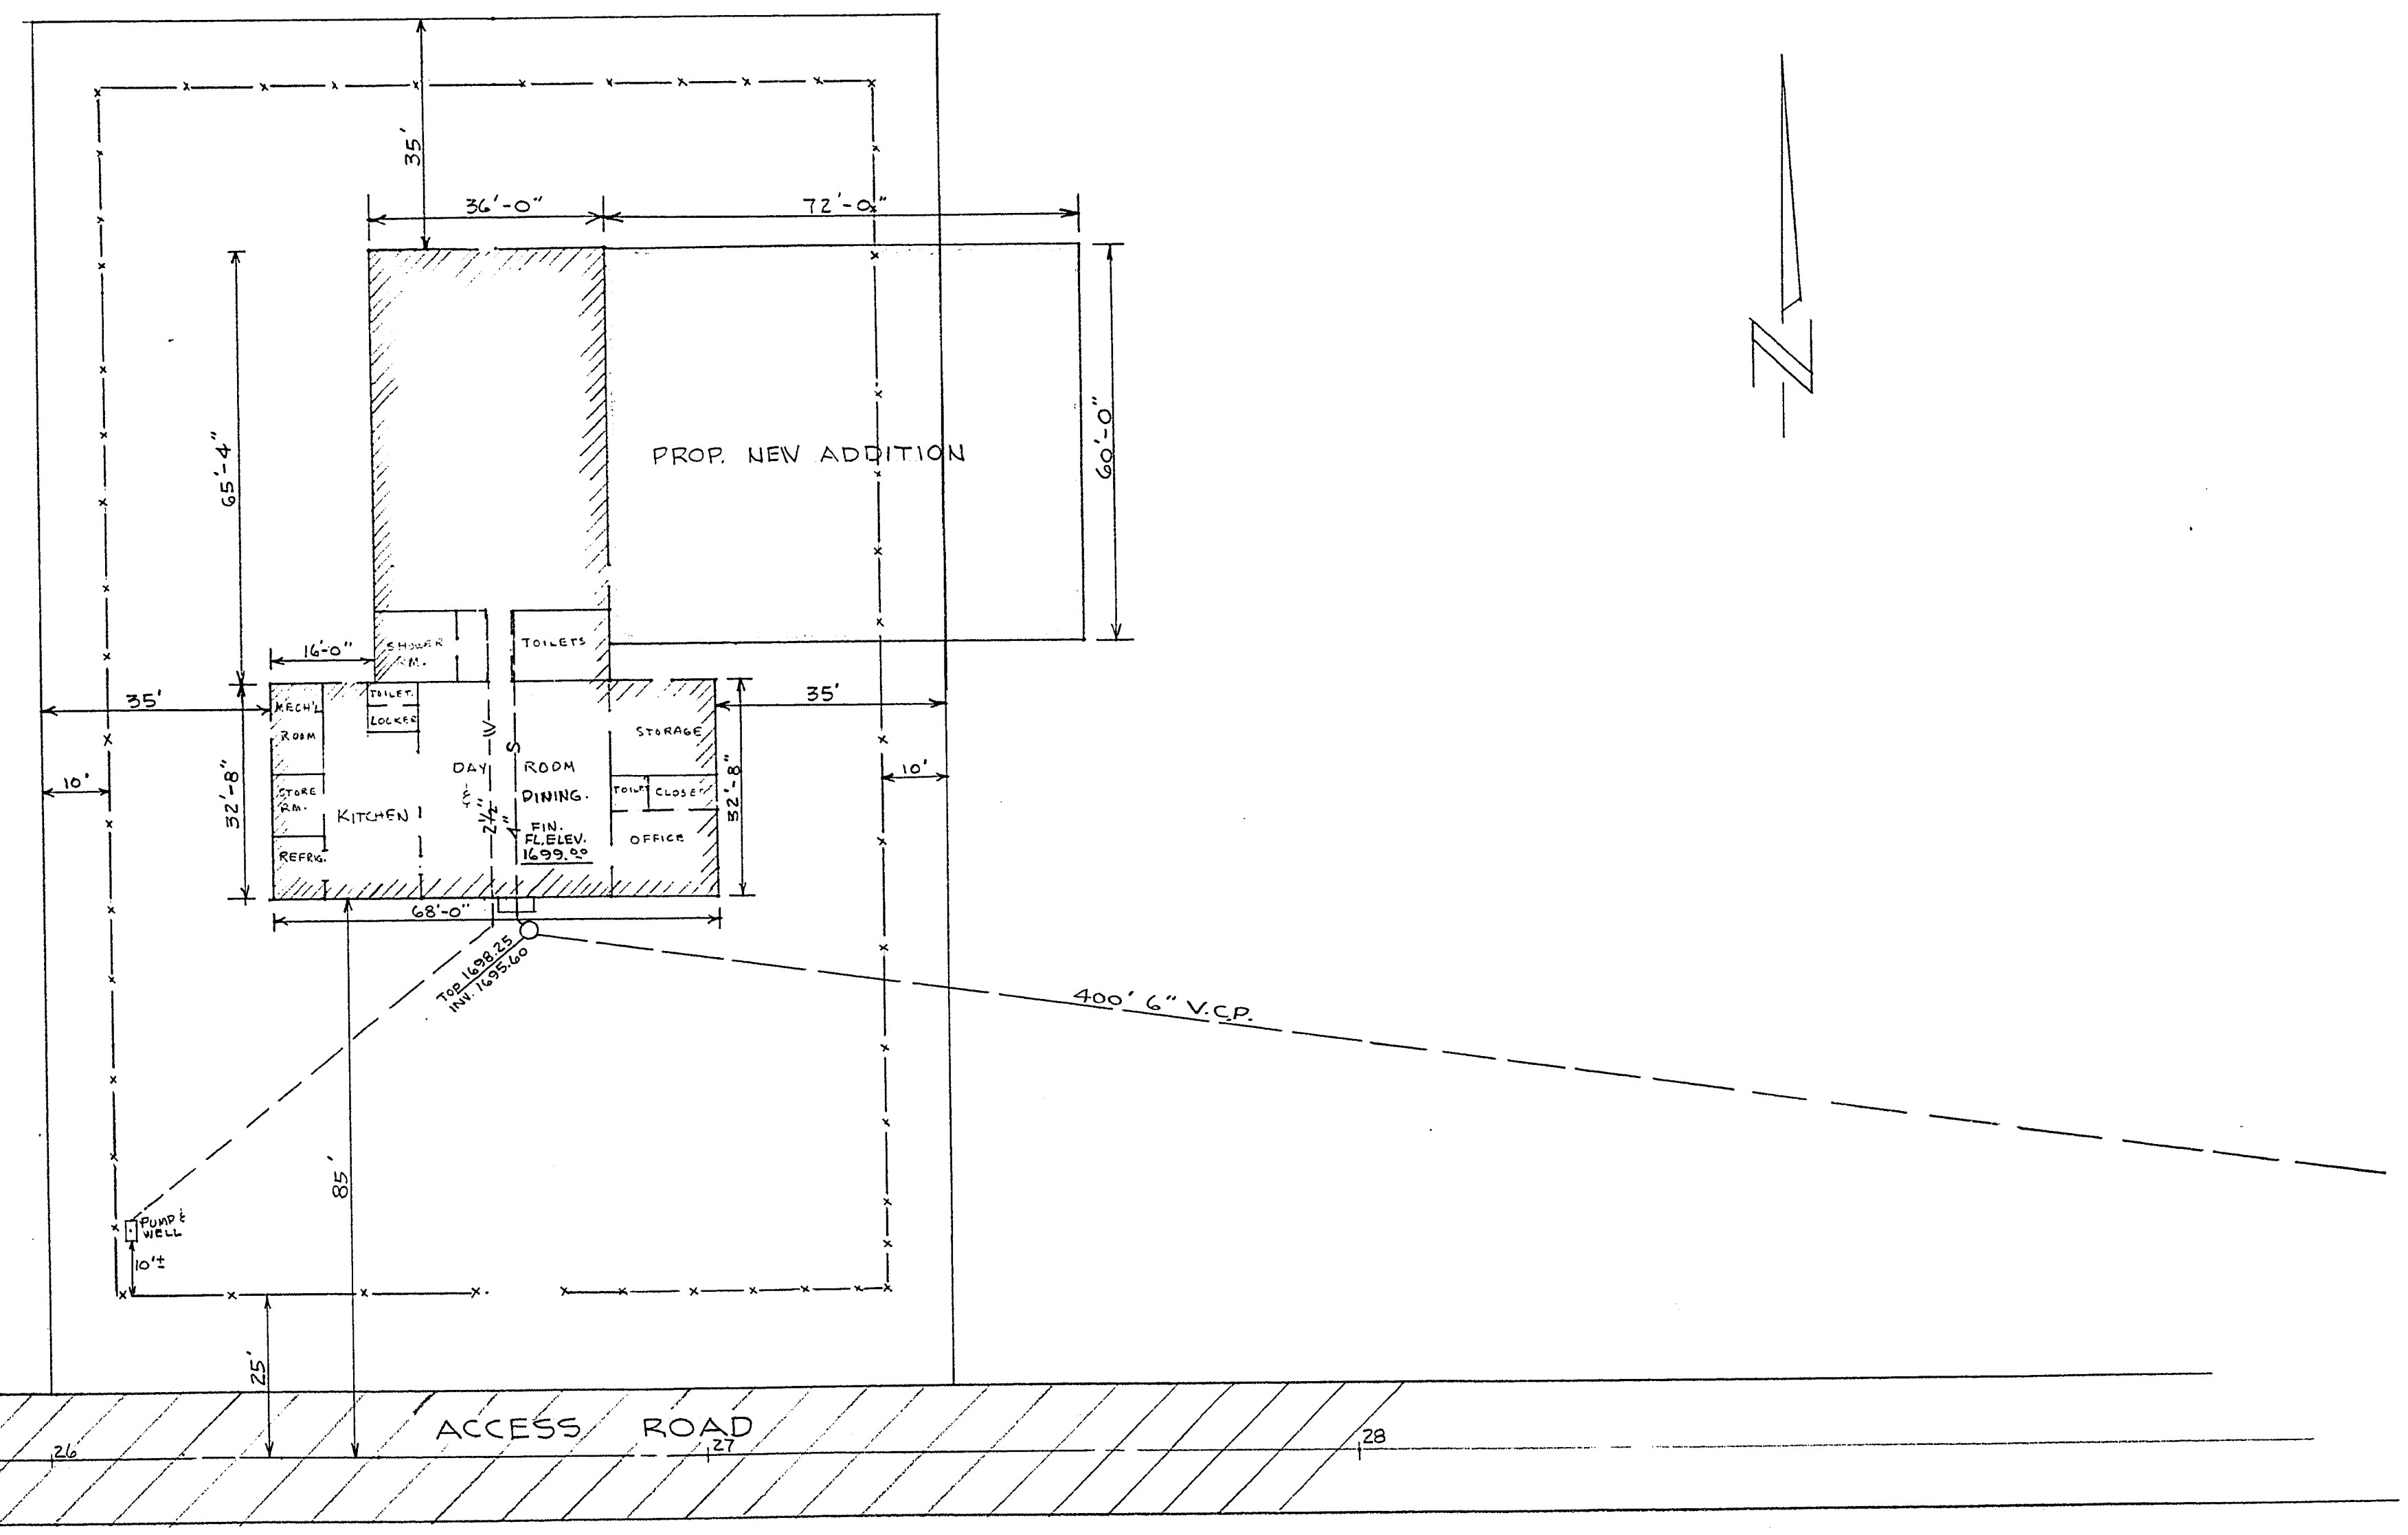

CITY OF LAS VEGAS NEVADA ENGINEERING DEPT.			
PLOT PLAN - REHAB. FARM BLDG & PROP. NEW ADDITION			
DES.	DATE	SC. (H) 1" = 20'	
DR. PATTERSON	10-2-62	SC. (V)	F. BK. NO.
CKD. <i>[Signature]</i>		P.J.O. NO.	DRAWING NO.
APPROVED BY CITY ENGR.			642-17

5-4