
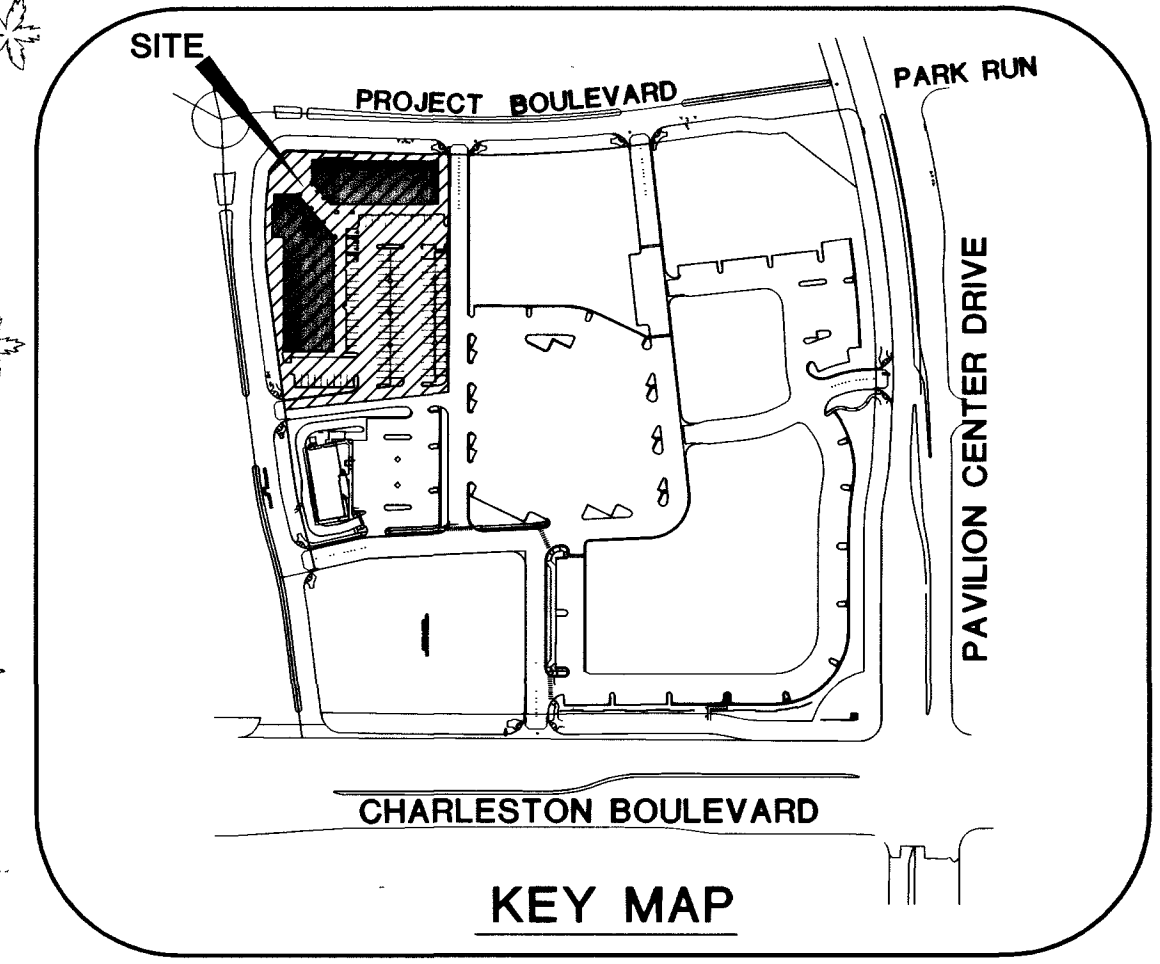


50942

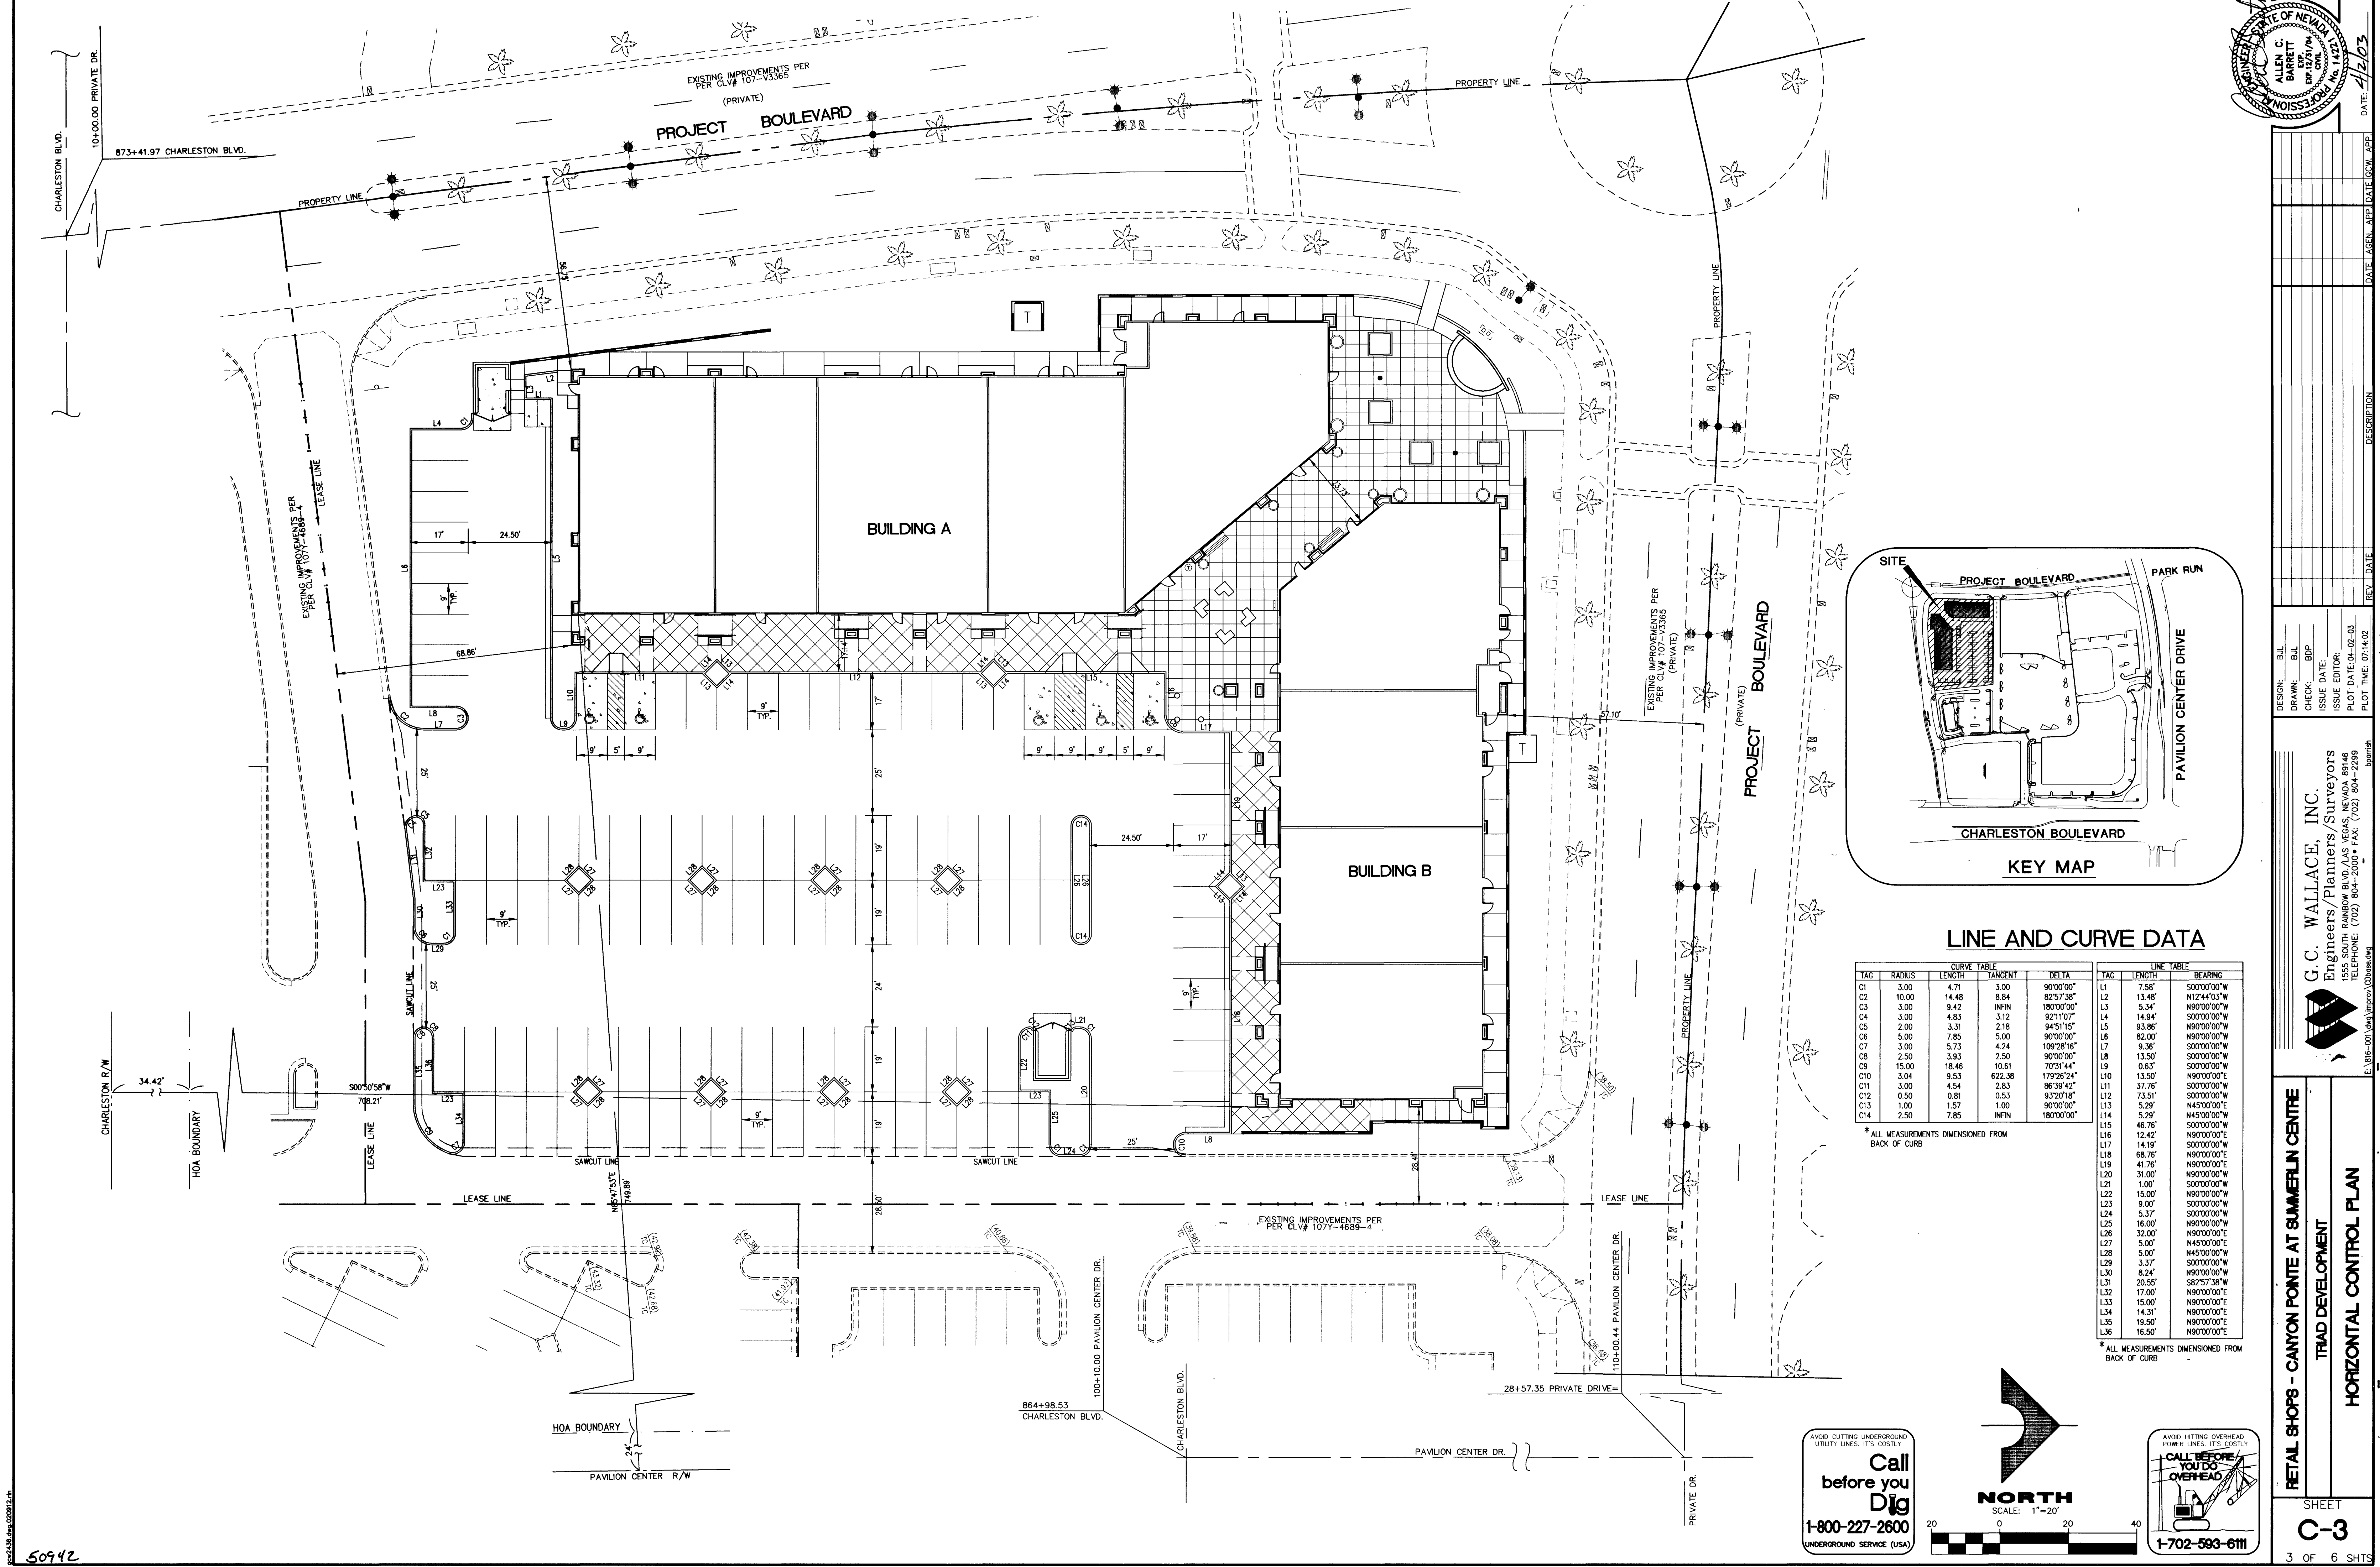


LINE AND CURVE DATA

CURVE TABLE					LINE TABLE				
TAG	RADIUS	LENGTH	TANGENT	DELTA	TAG	LENGTH	BEARING		
C1	3.00	4.71	3.00	90°00'00"	L1	7.58'	S00°00'00"W		
C2	10.00	14.48	8.84	82°57'38"	L2	13.48'	N12°44'03"W		
C3	3.00	9.42	INFIN	180°00'00"	L3	5.34'	N90°00'00"W		
C4	3.00	4.83	3.12	92°11'07"	L4	14.94'	S00°00'00"W		
C5	2.00	3.31	2.18	94°51'15"	L5	83.86'	N80°00'00"W		
C6	5.00	7.85	5.00	90°00'00"	L6	82.00'	N90°00'00"W		
C7	3.00	5.73	4.24	109°28'16"	L7	9.36'	S00°00'00"W		
C8	2.50	3.93	2.50	90°00'00"	L8	13.50'	S00°00'00"W		
C9	15.00	18.46	10.61	70°51'44"	L9	0.63'	S00°00'00"W		
C10	3.04	9.53	622.38	179°26'24"	L10	13.50'	N90°00'00"E		
C11	3.00	4.54	2.83	86°39'42"	L11	37.76'	S00°00'00"E		
C12	0.50	0.81	0.53	93°20'18"	L12	73.51'	S00°00'00"W		
C13	1.00	1.57	1.00	90°00'00"	L13	5.26'	N45°00'00"E		
C14	2.50	7.85	INFIN	180°00'00"	L14	5.29'	N45°00'00"W		
					L15	46.76'	S00°00'00"W		
					L16	12.42'	N90°00'00"E		
					L17	14.19'	S00°00'00"W		
					L18	68.76'	N80°00'00"E		
					L19	41.76'	N90°00'00"E		
					L20	31.00'	N90°00'00"W		
					L21	1.00'	S00°00'00"W		
					L22	15.00'	N80°00'00"W		
					L23	9.00'	S00°00'00"W		
					L24	5.37'	S00°00'00"W		
					L25	16.00'	N90°00'00"E		
					L26	32.00'	N90°00'00"E		
					L27	5.00'	N45°00'00"E		
					L28	5.00'	N45°00'00"W		
					L29	3.37'	S00°00'00"W		
					L30	8.24'	N90°00'00"W		
					L31	20.55'	S82°57'38"W		
					L32	17.00'	N90°00'00"E		
					L33	15.00'	N90°00'00"E		
					L34	14.31'	N90°00'00"E		
					L35	19.50'	N90°00'00"E		
					L36	16.50'	N90°00'00"E		


* ALL MEASUREMENTS DIMENSIONED FROM BACK OF CURB

* ALL MEASUREMENTS DIMENSIONED FROM BACK OF CURB

Call before you Dig
1-800-227-2600
UNDERGROUND SERVICE (USA)

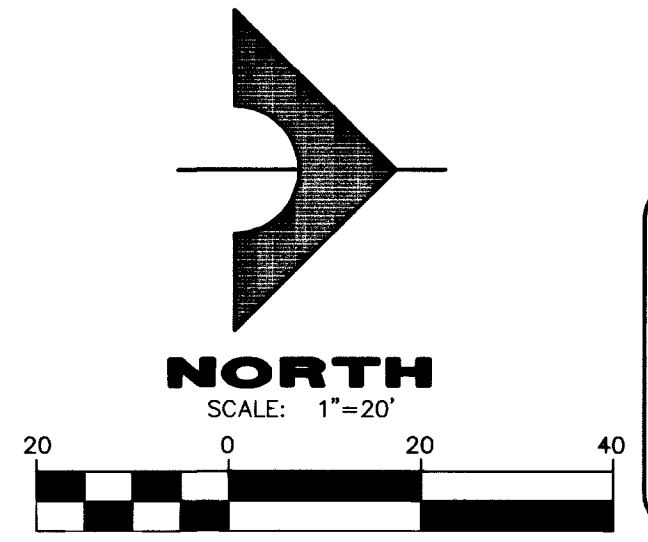

CALL BEFORE YOU DIG
OVERHEAD
1-702-593-6111

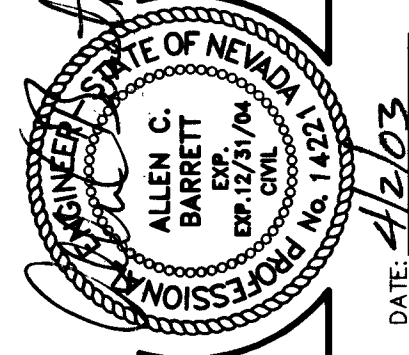

DESIGN: BUL
DRAWN: BUL
CHECK: BDP
ISSUE DATE: 04/01/03
PLOT DATE: 04/02/03
PLOT TIME: 07:14:02

ISSUE DATE: 04/01/03

CONSTRUCTION DOCUMENTS

RETAIL SHOPS - CANYON PONTE AT SUMMERLIN CENTRE
TRIAD DEVELOPMENT
HORIZONTAL CONTROL PLAN

SHEET
C-3

3 OF 6 SHTS