


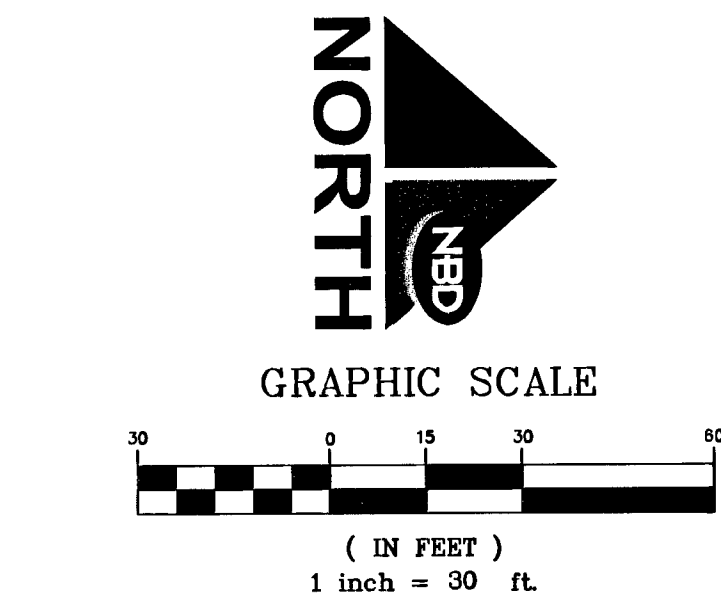

16	CONSTRUCT 6" FLUME PER DETAIL 7-C9.03.
17	ADJUST WATER VALVE BOX TO FINISHED GRADE PER U.D.A.C.S. PLATE NO. 8.
18	CONSTRUCT HEAVY AC PAVEMENT PER DETAIL 11-C9.01.
19	REFER TO SHEETS C10.00 THROUGH C10.00 FOR RETAINING WALL PROFILES.
20	CONSTRUCT 2" FLUME PER DETAIL 6-C9.03.
21	CONSTRUCT SIDEWALK UNDERDRAIN PER C.C.A.U.S.D. NO. 238.
22	REFER TO DETAIL 1-C9.00 FOR BACKSTOP DETAILS.
23	CONSTRUCT MODIFIED "L" CURB AND GUTTER PER DETAIL 2-C9.03.
24	CONSTRUCT MAZE PER DETAIL 3-C9.03.
25	CONSTRUCT CONCRETE RETAINING WALL PER DETAIL 1-C10.01.
26	ROCKERY WALL REFER TO LANDSCAPE ARCHITECTS PLANS.
27	INSTALL STAIR HANDRAIL PER DETAIL 1-C9.03
28	FINISHED SURFACE TO BE 1'- $\frac{1}{2}$ " (0.13') LOWER FOR WALL FINISHES (REFER TO ARCHITECTURAL PLANS).
29	REGRADE AREA AS SHOWN AND APPLY COHEREX DUST PALLATIVE (MANUFACTURED BY GOLDEN BEAR OIL - BAKERSFIELD, CA PH:681-393-7110) PER MANUFACTURER'S RECOMMENDATIONS.
30	CONSTRUCT CONCRETE IN AREA SHOWN SHADED PER DETAIL 7-C9.01.
31	PLANTER WALLS, REFER TO ARCHITECTURAL PLANS
32	CONSTRUCT 8" CROSS GUTTER PER C.C.A.U.S.D. #228.
33	EXIST. POWER POLE REFER TO HV POWER PLANS FOR FURTHER INFORMATION.
34	CONSTRUCT SIDEWALK RAMP PER DETAIL 3-C9.02.
35	CONSTRUCT COMMERCIAL PAN DRIVEWAY PER C.C.A.U.S.D. #224.

	SHEET NO.		RELOT	
	C5.04			
	SHEET 25 of 49			
	CLY DRAWING NO.		H NO.	
	715-3B		21350	

[illegible]