

PLANTING LEGEND


SYMBOL	BOTANICAL/COMMON NAME	QTY	SIZE
TREES:			
	FRAXINUS VELUTINA 'FAN TEX' FAN TEX ASH	14	36" BOX
	PARKINSONIA 'DESERT MUSEUM'- MULTI DESERT MUSEUM PALM VERDE	7	24" BOX
	PHOENIX DACTYLIIFERA 'DEGLET-NOOR' DEGLET NOOR DATE PALM	12	30" BTH
	PISTACIA CHINENSIS 'SARAH'S RADIENCE' CHINESE PISTACHE	17	36" BOX
	PROSOPIS GLANDULOUSA- STD TEXAS HONEY MESQUITE	16	24" BOX
SHRUBS:			
	BAILEYA MULTIRADIATA DESERT MARGOLD	160	1 GALLON
	CHRYSANTHINA MEXICANA DAMIANITA	67	5 GALLON
	DALEA CAPITATA 'SIERRA GOLD' SIERRA GOLD DALEA	214	3 GALLON
	DASYLIRON WHEELERI DESERT SPOON	107	5 GALLON
	EREMOPHILA MACULATA 'VALENTINE' VALENTINE BUSH	13	5 GALLON
	HESPERALOE PARVIFLORA RED YUCCA	65	5 GALLON
	PENSTEMON EATONI FIRECRACKER PENSTEMON	45	1 GALLON
	SALVIA DORRII DESERT SAGE	45	5 GALLON
	VERBENA TENUISECTA MOSS VERBENA	44	5 GALLON
CACTI AND SUCCULENTS:			
	AGAVE VILMORINIANA OCTOPUS AGAVE	12	5 GALLON
	AGAVE WEBERI WEBER AGAVE	9	5 GALLON
	ECHINOCACTUS GRUSONII GOLDEN BARREL CACTUS	118	5 GALLON
	YUCCA BACCATA BANANA YUCCA	139	5 GALLON

LANDSCAPE BOULDERS: COLOR TO BE 'REGAL MIST', TO MATCH DECOMPOSED GRANITE. SEE DETAIL 'K', SHEET L3.01. SIZES AND QUANTITIES ACCORDING TO THE FOLLOWING:

- 23- 2'X2'X3'
- 20- 3'X3'X4'
- 18- 4'X4'X4'

PLANTING NOTES:

- 1) SEE SHEET L3.01 FOR PLANT SIZES, QUANTITIES AND DETAILS.
- 2) DECOMPOSED GRANITE (DG) - INSTALL A 2" LAYER OF 1/2" MINUS 'REGAL MIST' DECOMPOSED GRANITE CONTINUOUS IN ALL PLANTERS UNDER ALL TREES AND SHRUBS. AVAILABLE THROUGH VISTA ROCK. (702) 565-6611. BEFORE PLACING GRANITE, COMPACT SUB-GRADE TO 85% AND APPLY A PRE-EMERGENT HERBICIDE TO SOIL. AFTER PLACING GRANITE: RAKE SMOOTH, WET TO ENTIRE DEPTH, ALLOW TO DRY. APPLY A SECONDARY APPLICATION OF PRE-EMERGENT HERBICIDE TO TOP OF GRANITE. KEEP TOP OF GRANITE 1" BELOW ADJACENT WALKS AND CURBS. DO NOT ALLOW GRANITE TO TOUCH THE TRUNK OF ANY PLANT. INSTALL AFTER INSTALLATION OF PLANT MATERIAL. SEE DETAIL 'J' ON SHEET L3.01.
- 3) ALL MULTI-TRUNK TREES ARE TO HAVE 3 TO 4 TRUNKS. THE LOWEST HORIZONTAL BRANCHING PATTERN SHALL BE A MINIMUM OF 30" FROM FINISH GRADE.
- 4) ANY TREE PLANTED WITHIN 5 FEET OF A SIDEWALK OR WALL SHALL BE PLANTED WITH A ROOT GUARD DESIGNED TO DIRECT ROOT GROWTH DOWNWARD. SEE DETAIL 'E', SHEET L3.01.

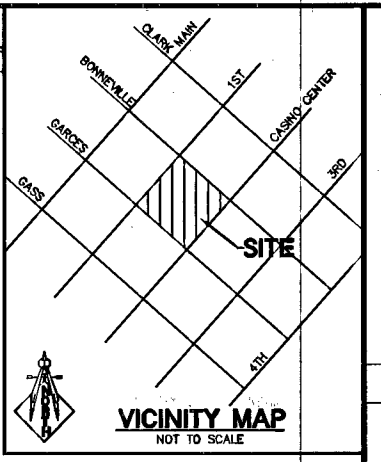

REV:	DATE:	BY:	DESCRIPTION:

LOCHSA ENGINEERING
 6345 SOUTH JONES BOULEVARD SUITE 100
 LAS VEGAS, NV 89118
 PHONE: (702) 365-9312, FAX: (702) 365-9317

LANDSCAPE PLAN

RTC DOWNTOWN BUS TRANSFER TERMINAL

DRAWN BY:	DATE:	SHEET	TITLE
MED	04-24-09	04-24-09	04-24-09
DESIGNED BY:	DATE:	DATE:	DATE:
MED	04-24-09	04-24-09	04-24-09
CHECKED BY:	DATE:	DATE:	DATE:
CD	04-24-09	04-24-09	04-24-09
PROJECT No.:	071136.00	SCALE:	1"=20'

SAFETY ALERT
 Call Before You Dig
 Call 811
 Call Before You Overhead
 Call 1-702-455-7544
 Call 1-800-227-2920
 Call 1-702-455-7544
 Call 1-702-455-7544

STATE OF NEVADA
 579
 SHEET No. **C8.01**
 SHEET 13 of 18
 DRAWING No. **H #31098**
 107U5291

southwick
 LA
 702-597-3108
 22 Commerce Center Drive
 Henderson, NV 89024
 www.southwickla.com

SCALE: 1" = 20'-0"

118113 Rev