


4.54

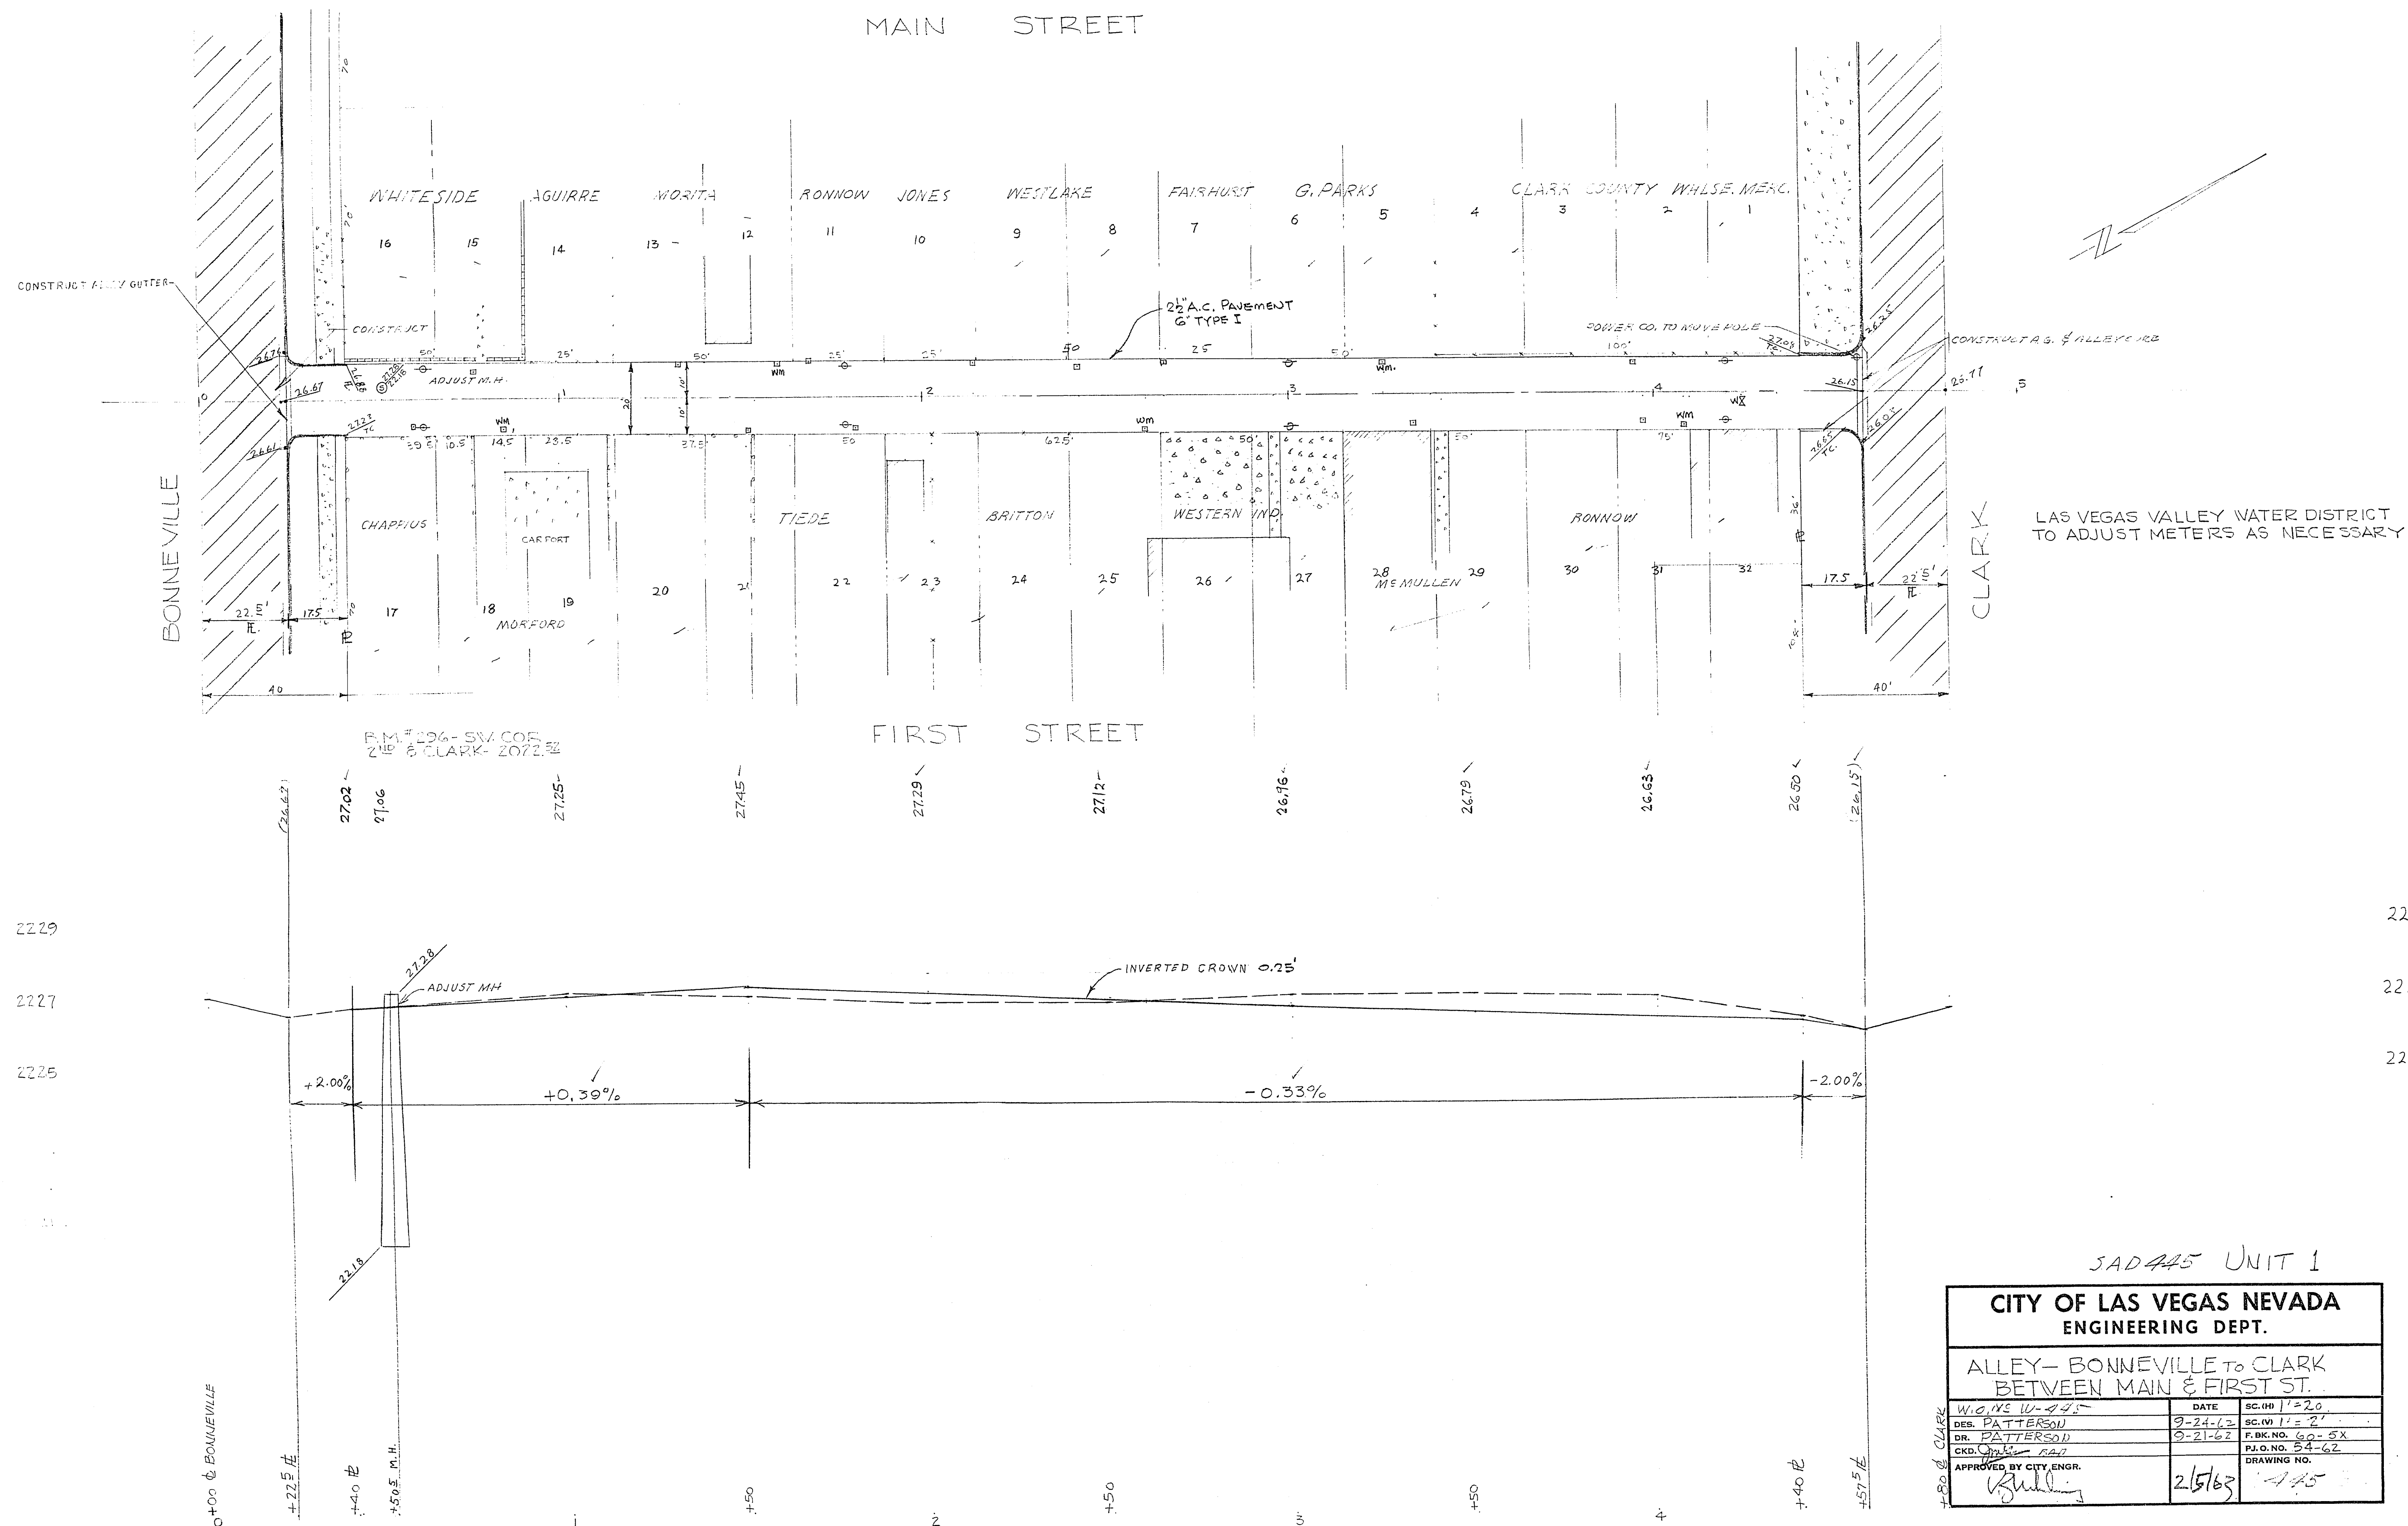

SAD 445 UNIT 1

CITY OF LAS VEGAS NEVADA ENGINEERING DEPT.		
ALLEY- BONNEVILLE TO CLARK BETWEEN MAIN & FIRST ST.		
W.D. NO. W-445	DATE	SC. IN. 1220
DES. PATTERSON	9-24-62	SC. IN. 1220
DR. PATTERSON	9-21-62	P.B.K. NO. 60-5X
CKD. [Signature]		P.L.O. NO. 54-62
APPROVED BY CITY ENGR.	2/5/63	DRAWING NO. 445