

Call before you Dig.

1-800-227-2600
UNDERGROUND SERVICE, USA

NOTE:
SEE SHEET 2 OF 43, GENERAL NOTE No. 17 FOR UTILITY CROSSINGS.


NOTE:
ALL FINISH GRADES OF AC PAVEMENT SHALL BE FLUSH WITH LIP OF GUTTER. ADJUST EXISTING AND PROPOSED MANHOLES IN THE PAVEMENT AREA ACCORDINGLY.

APPROVAL	REV	DATE	BY	REVISION

ES/ENGINEERS & SURVEYORS, INC.
 1427 SAHARA AVENUE, SUITE 100
 DURANGO, CO 81301
 (720) 248-6100
 FAX (720) 248-6101

6/23/92

SUBMITTED BY: *[Signature]*

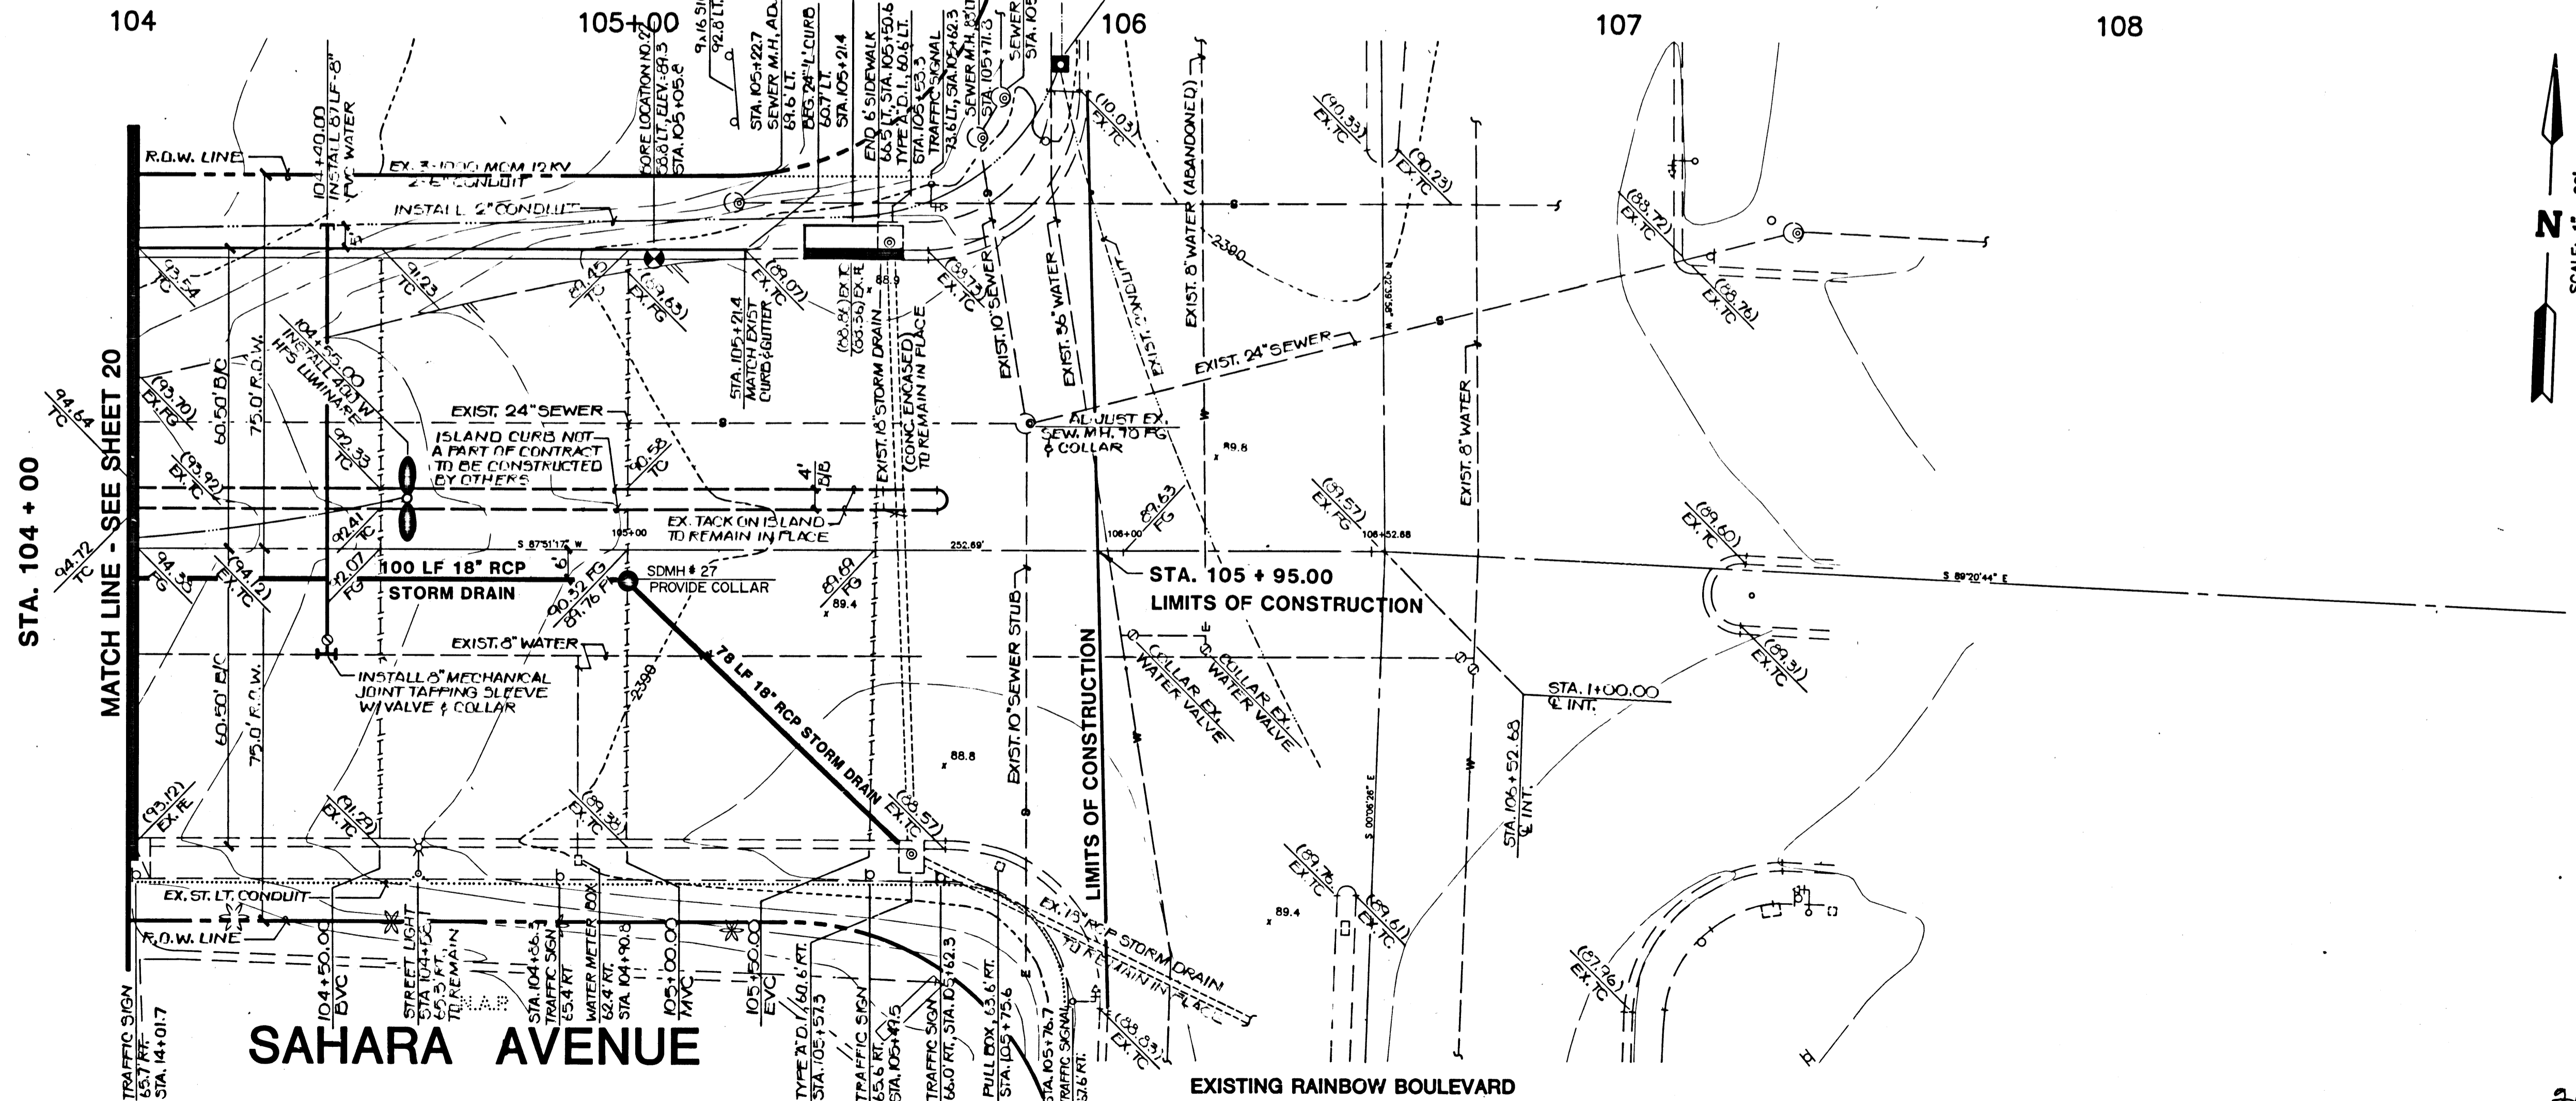

SCALE: 1" = 20'

N

TITLE
STREET & SEWER PLAN & PROFILE
(STA. 104+00 TO STA. 106+52.68)

PROJECT
S.I.D. 1427- SAHARA AVENUE
(DURANGO DRIVE TO RAINBOW BOULEVARD)

W.O. #: 130-9520
 BY: CHAO/BLOOM
 DATE: 5/91
 SCALE: VERT. 1"=4'
 HORIZ. 1"=20'

CL.V. DRAWING NO. **21**
 107-V-2036 **43**

21 603