

**Call before you Dig.**  
1-800-227-2600  
UNDERGROUND SERVICE (USA)


**NOTE:**  
SEE SHEET 2 OF 43, GENERAL NOTE NO. 17 FOR UTILITY CROSSINGS.

**NOTE:**  
ALL FINISH GRADES OF "AC" PAVEMENT SHALL BE FLUSH WITH L.I.P. OF GUTTER. ADJUST EXISTING AND PROPOSED MANHOLES IN THE PAVEMENT AREA ACCORDINGLY.

REVISION	DATE	BY	DESCRIPTION

APPROVED: *[Signature]*  
DATE: 5/91  
BY: CHAO/BLOOM

REVISION: 26/12/91

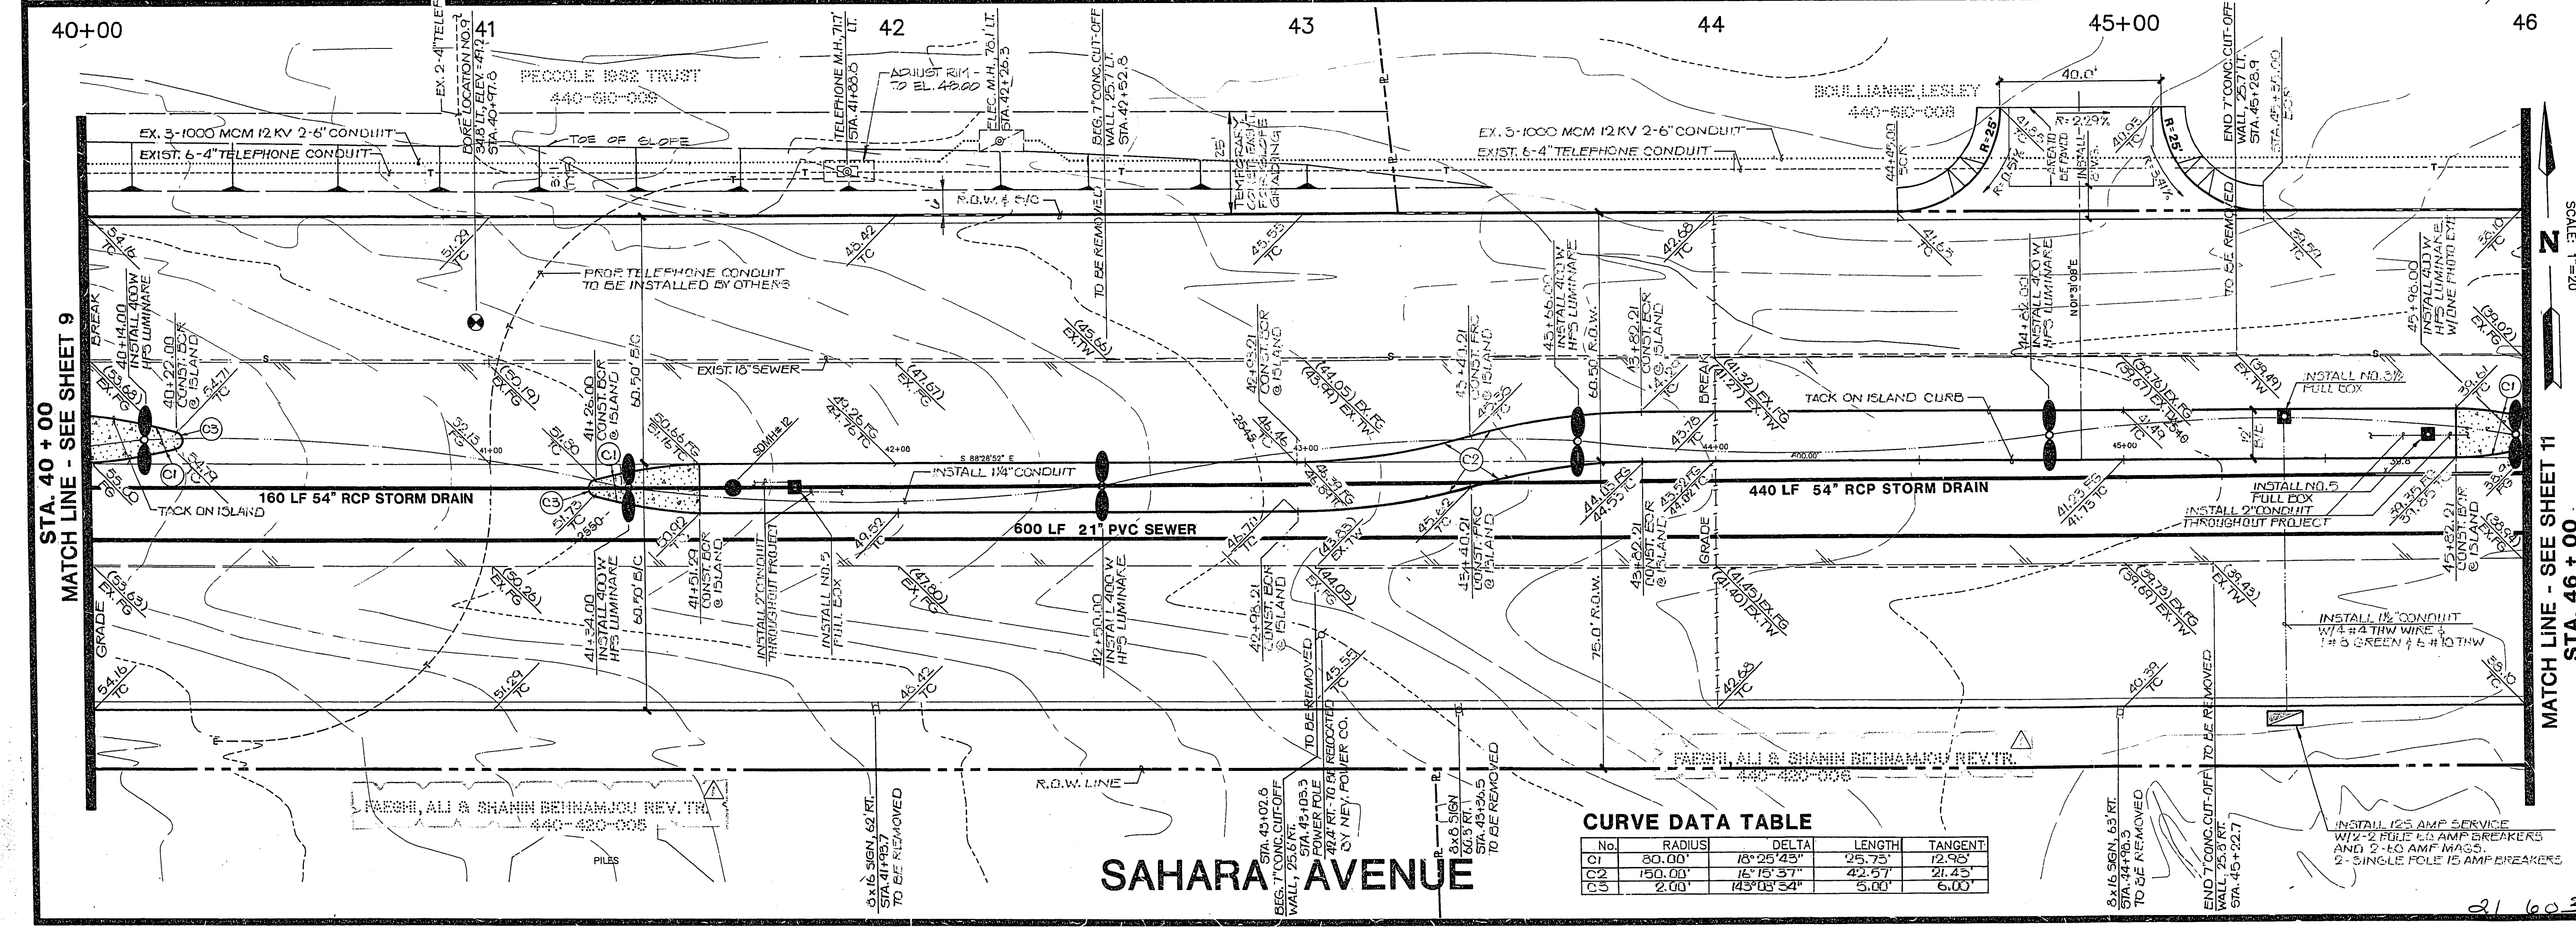

**CURVE DATA TABLE**

No.	RADIUS	DELTA	LENGTH	TANGENT
01	80.00'	18°26'25"	25.75'	12.93'
02	150.00'	16°18'37"	42.57'	21.45'
03	200'	14°08'54"	5.00'	6.00'

**STREET & SEWER PLAN & PROFILE**  
( STA. 40+00 TO STA. 46+00 )

**PROJECT:**  
S.I.D.1427- SAHARA AVENUE  
(DURANGO DRIVE TO RAINBOW BOULEVARD)

W.O. #: 130-9520  
BY: CHAO/BLOOM  
DATE: 5/91  
SCALE: VERT. 1"=4'  
HORIZ. 1"=20'

CL.V. DRAWING NO. **10**  
107-V-2036 **43**