


REVISION	DATE	BY	DESCRIPTION
1	12-03-91	CHW	ADD SEWALAT, ELEV. POINTS, OWNER NAME

	SUBMITTED BY: 
--	-------------------

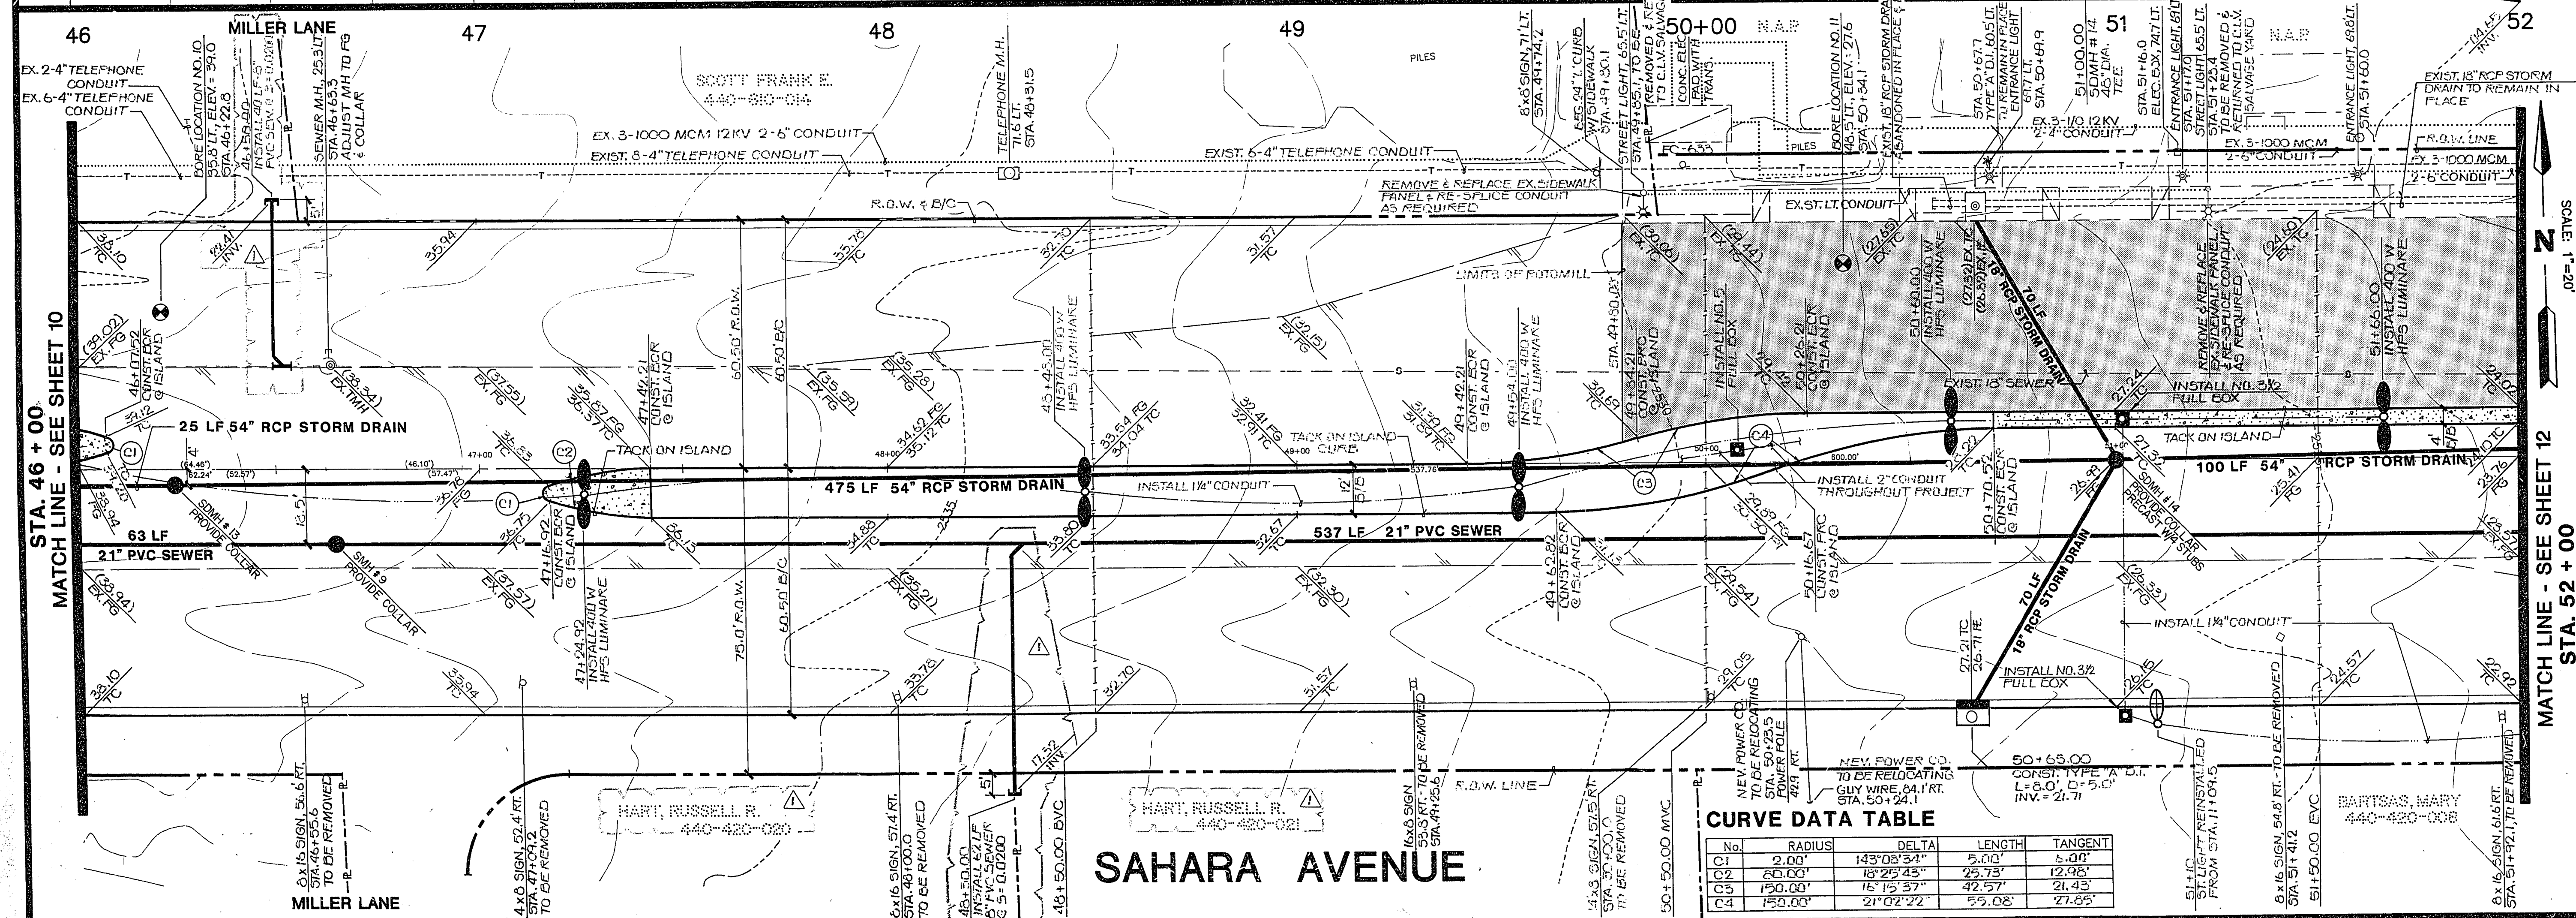

**STREET & SEWER PLAN & PROFILE**  
 ( STA. 46+00 TO STA. 52+00 )

**PROJECT**  
 S.I.D. 1427- SAHARA AVENUE  
 (DURANGO DRIVE TO RAINBOW BOULEVARD)

W.O. #: 130-9520  
 BY: CHAO/BLOOM  
 DATE: 5/91  
 SCALE: VERT. 1"=4'  
 HORIZ. 1"=20'

CLV. DRAWING NO. **11/43**  
 107-V-2036

**CURVE DATA TABLE**

No.	RADIUS	DELTA	LENGTH	TANGENT
C1	2.00'	143°08'34"	5.00'	5.00'
C2	80.00'	18°29'43"	25.73'	12.08'
C3	150.00'	15°15'57"	42.57'	21.45'
C4	150.00'	21°02'22"	59.08'	21.85'