

Call before you Dig.
 1-800-227-2600
 UNDERGROUND SERVICE UNIT

NOTE 1:
 SEE SHEET 2 OF 43, GENERAL NOTE NO. 17 FOR UTILITY CROSSINGS.


NOTE:
 ALL FINISH GRADES OF AC PAVEMENT SHALL BE FLUSH WITH LIP OF GUTTER. ADJUST EXISTING AND PROPOSED MANHOLES IN THE PAVEMENT AREA ACCORDINGLY.

REVISION

NO.	DATE	BY	DESCRIPTION
1	05-02-91	CHAO	ISSUED FOR PERMITS

ES&S ENGINEERS & SURVEYORS, INC.
 701 W. WASHINGTON BLVD.
 CHICAGO, ILL. 60611

DATE: 6/23/92

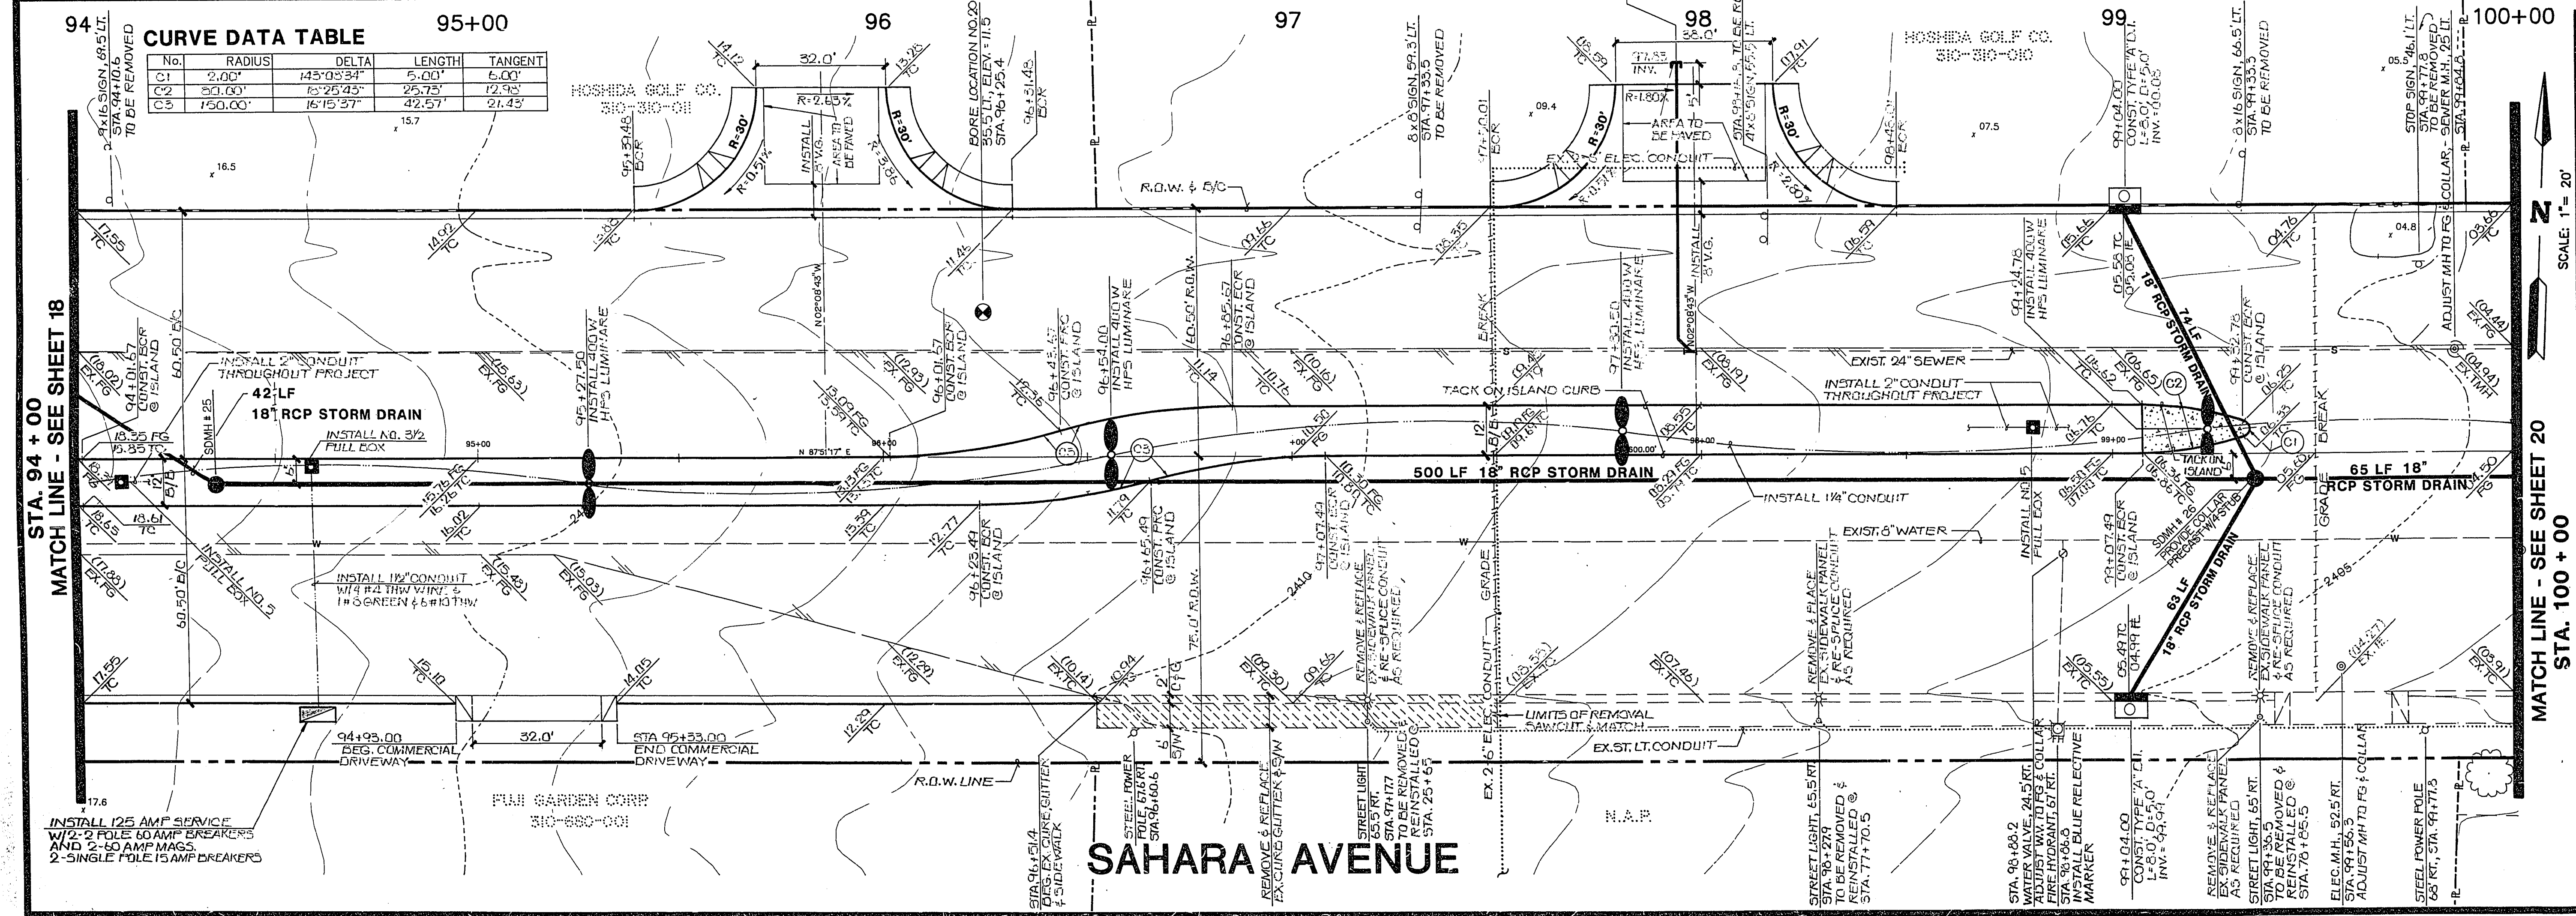

CURVE DATA TABLE

No.	RADIUS	DELTA	LENGTH	TANGENT
C1	2.00'	143°03'34"	5.00'	5.00'
C2	20.00'	16°25'43"	25.75'	12.95'
C3	150.00'	16°15'37"	42.57'	21.43'

STREET & SEWER PLAN & PROFILE
 (STA. 94+00 TO STA. 100+00)

SAHARA AVENUE
 (DURANGO DRIVE TO RAINBOW BOULEVARD)

SCALE: 1" = 20'

W.O. #: 130-9520
 BY: CHAO/BLOOM
 DATE: 5/91
 SCALE: HORIZ. 1" = 40'
 VERT. 1" = 20'

CL.V. DRAWING NO. 19
 107-V-2036 43