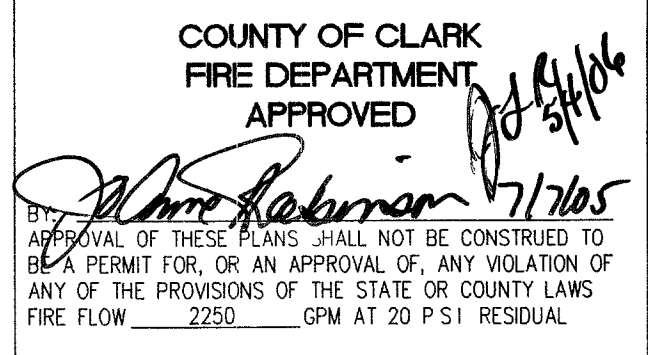
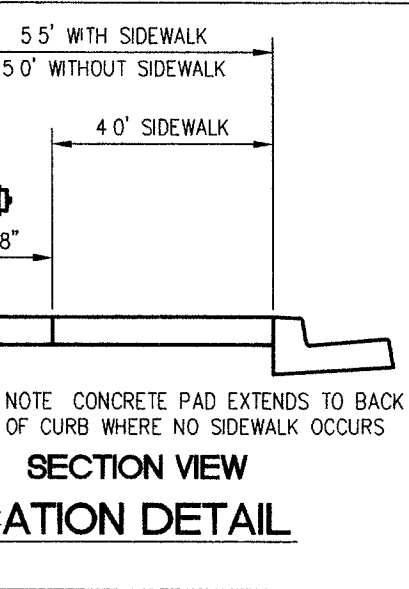
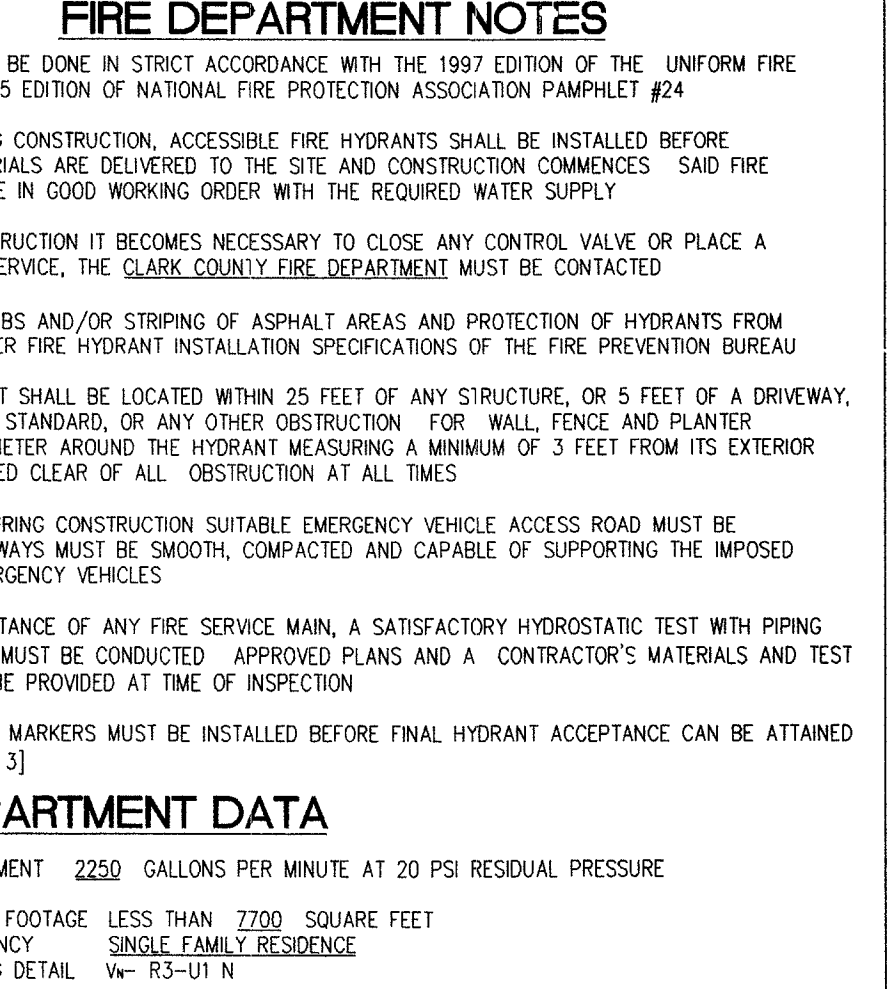
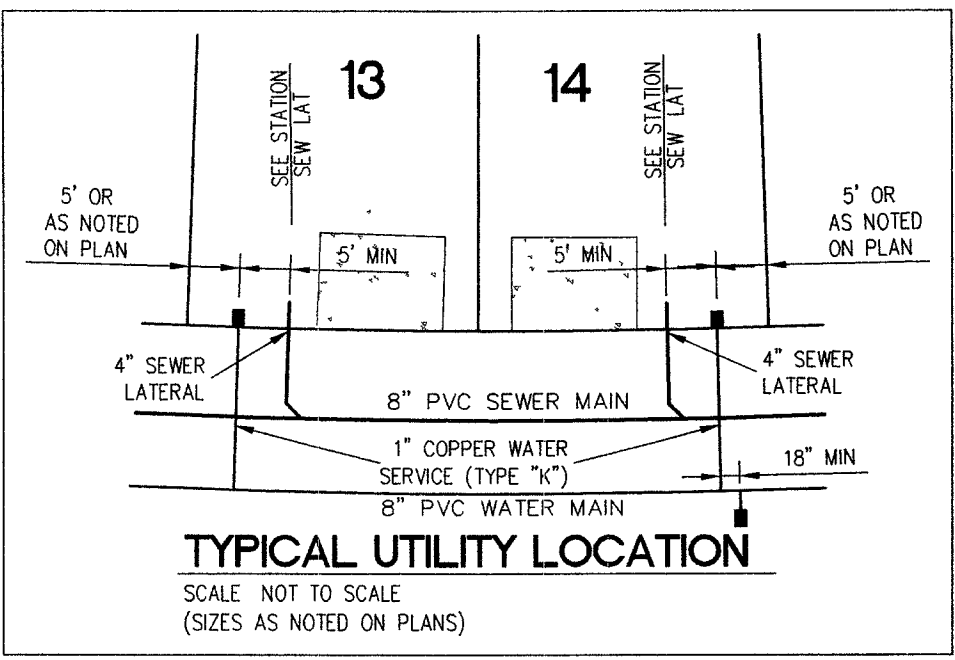
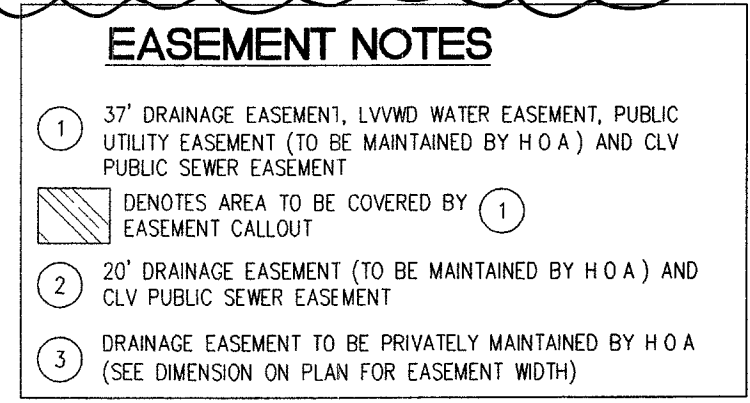
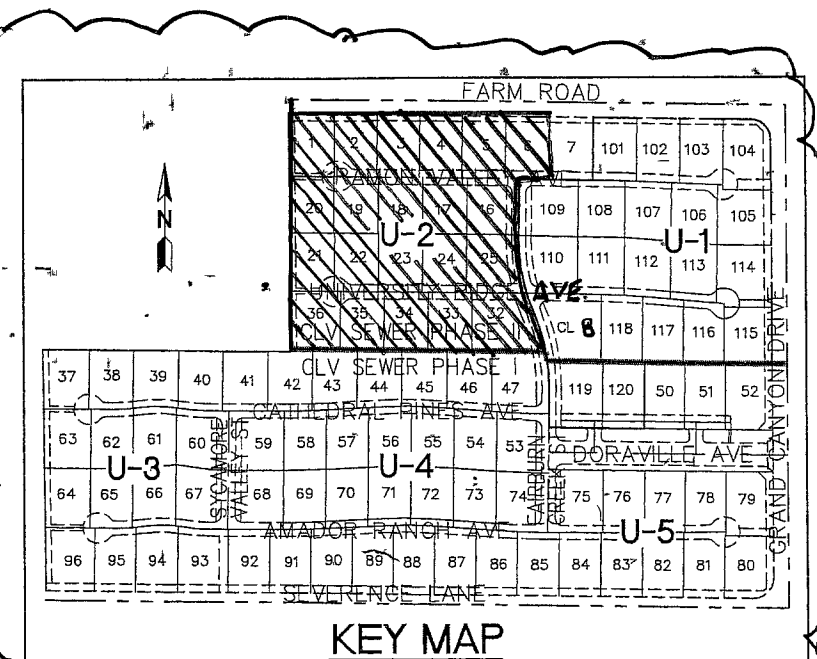
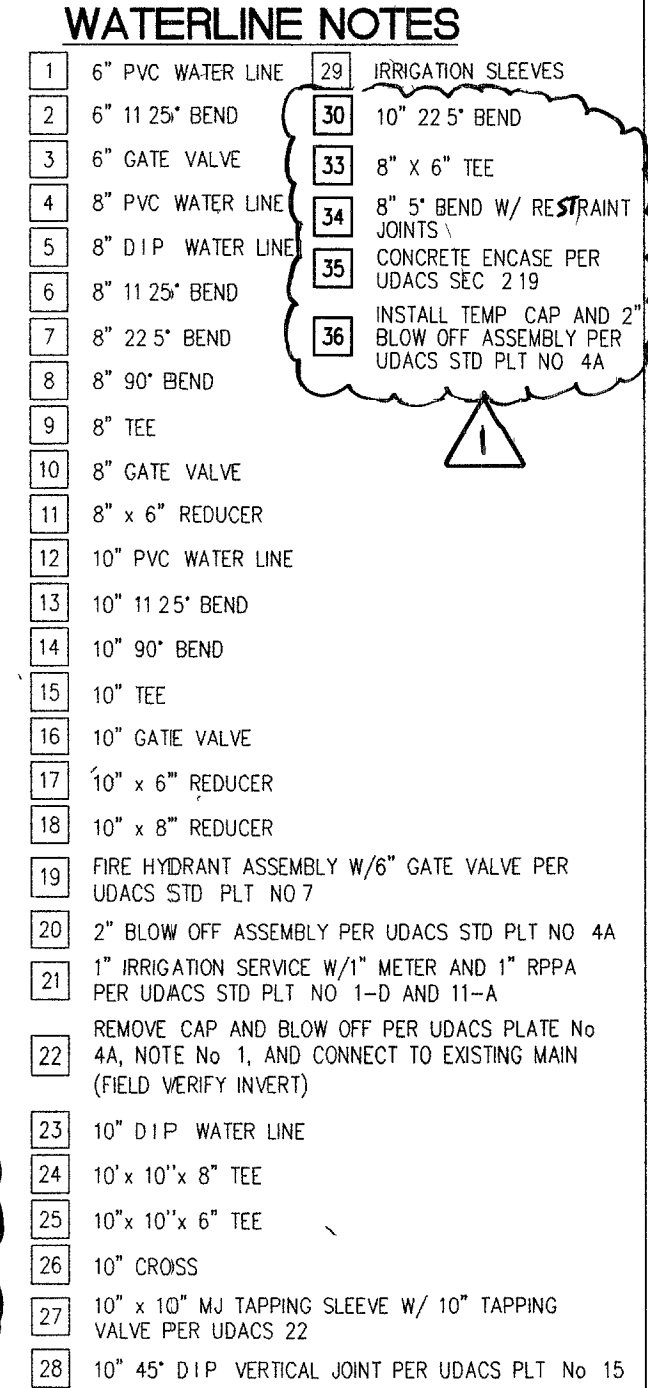
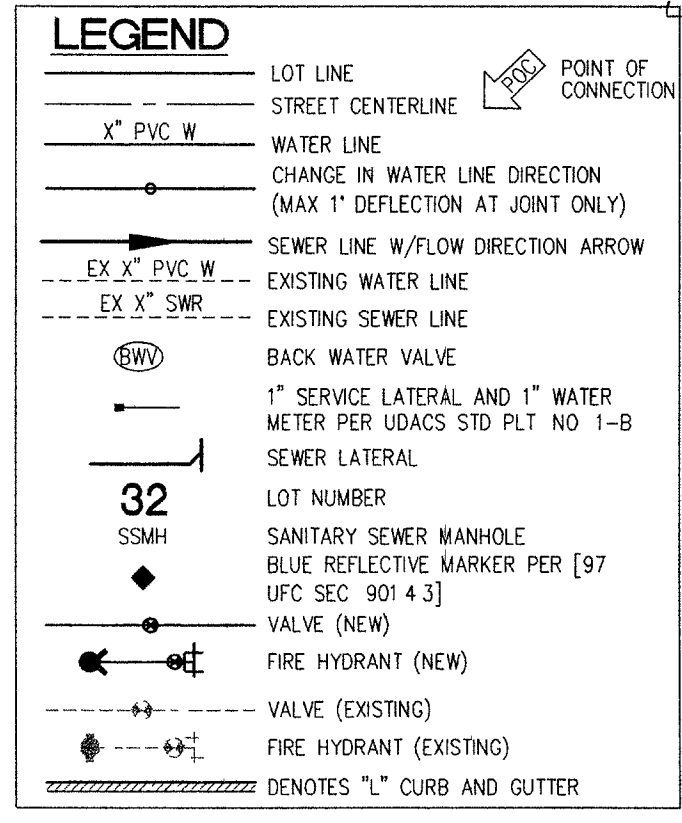
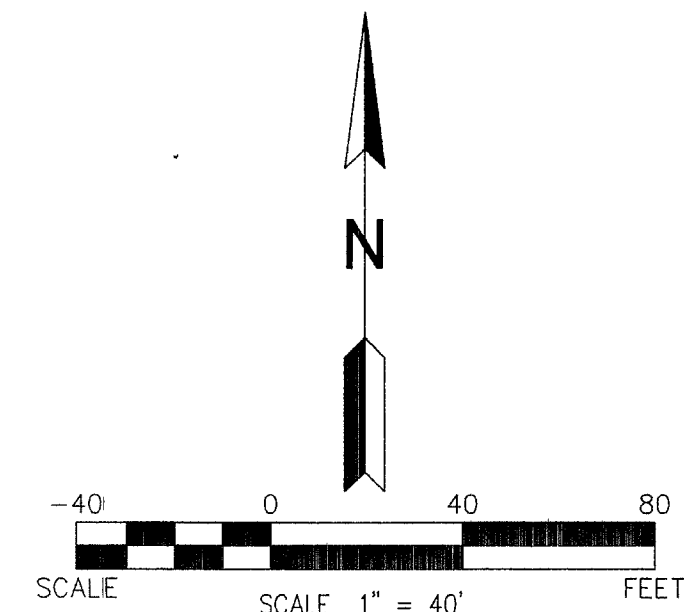
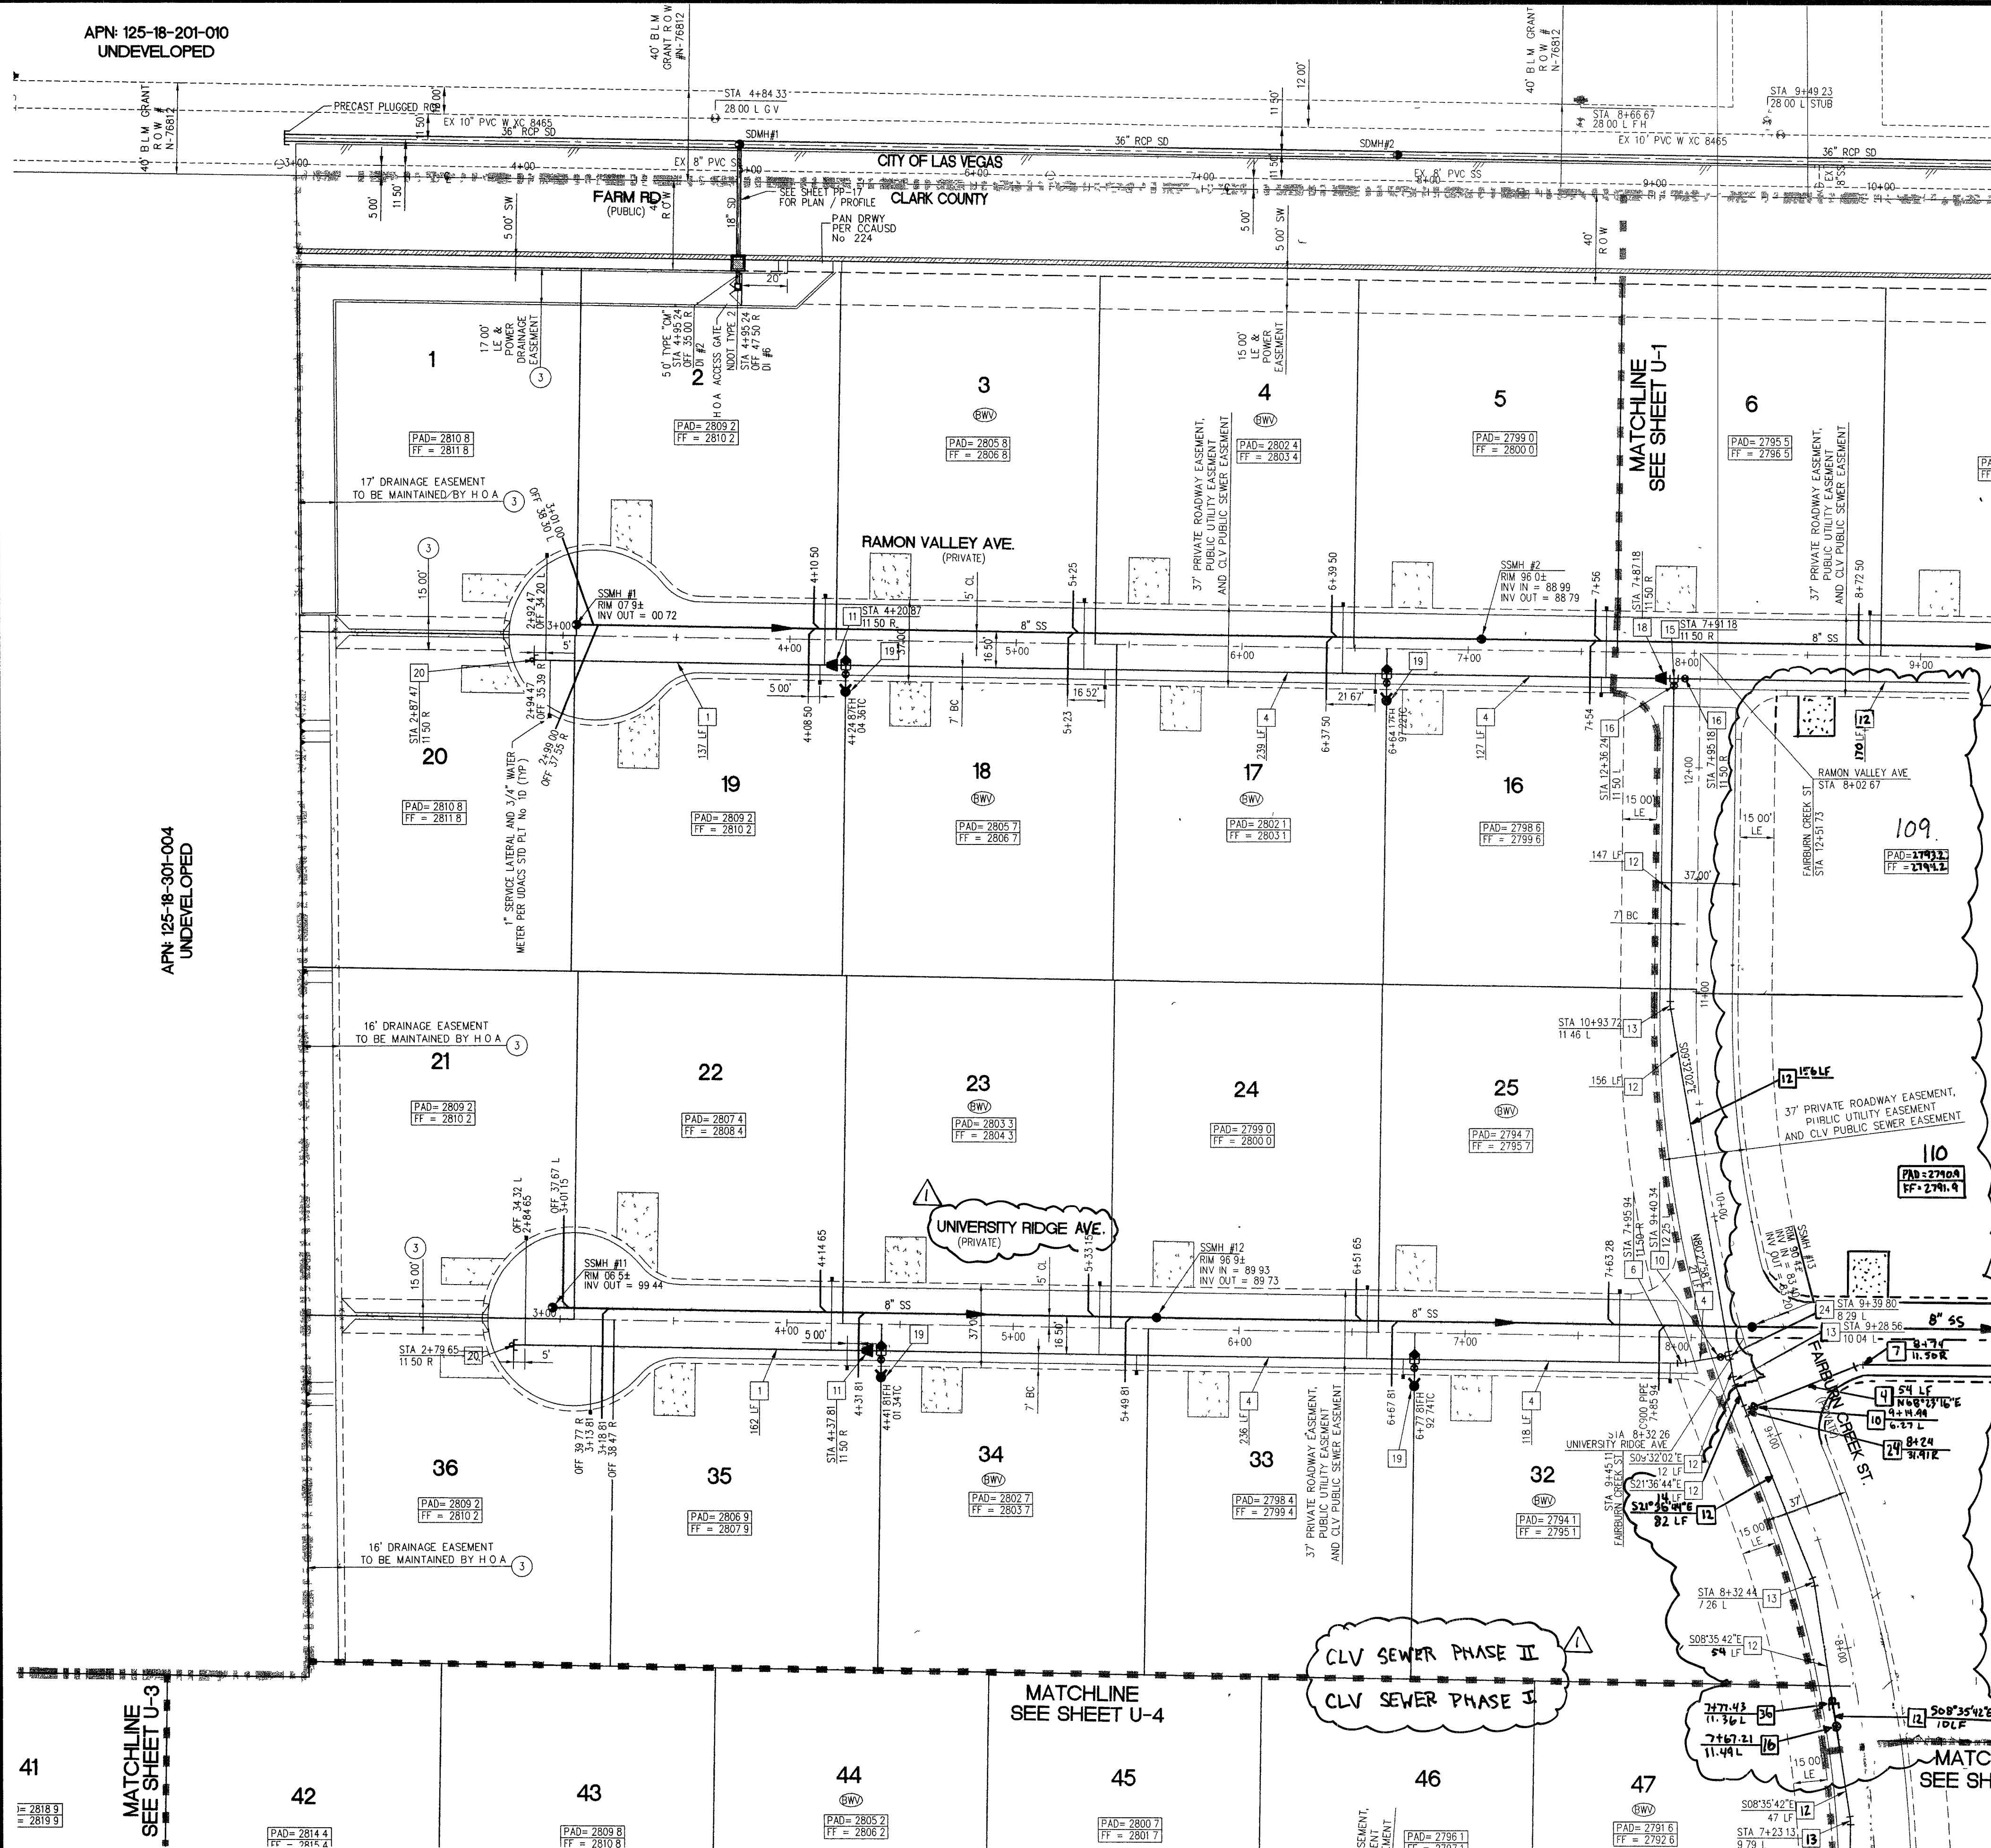


REDUCED PRESSURE PRINCIPLE ASSEMBLY (1) 1"
APPROVED REDUCED PRESSURE PRINCIPLE ASSEMBLY(S) SHALL BE INSTALLED PER THE UDACS PLATE NO. 11A. NO WATER SHALL BE TAKEN FROM A SERVICE REQUIRING BACKFLOW PREVENTION UNTIL THE REDUCED PRESSURE PRINCIPLE ASSEMBLY HAS BEEN SUCCESSFULLY TESTED BY THE LVWD.

ANY BLOCK WALL OR OTHER FENCE MATERIAL SHALL BE DESIGNED AND CONSTRUCTED AROUND THE OUTSIDE OF THE EASEMENT(S) TO ALLOW THE DISTRICT DIRECT ACCESS FROM THE ADJACENT RIGHT-OF-WAY.

EASEMENTS SHALL BE CLEARLY MARKED OR STAKED PRIOR TO THE START OF CONSTRUCTION.

SERVICE LATERALS FOR LOTS 3 - IRRIGATION SERVICE
WILL BE TAPPED ON EXISTING MAIN BY OWNER'S CONTRACTOR UNDER DIRECTION OF THE LVWD.

WATER MAIN JOINT DEFLECTION (PVC 4"-24")
PVC PIPE SHALL BE DEFLECTED AT THE JOINT ONLY. THE MAXIMUM ALLOWABLE DEFLECTION SHALL BE ONE (1) DEGREE PER JOINT WITH A MINIMUM RADIUS OF CURVATURE OF 1:50 FEET. PEP UDACS 2.06.01 AND 2.06.02.

FOR CHANGES IN DIRECTION EXCEEDING THE MAXIMUM ALLOWABLE JOINT DEFLECTION, FITTINGS SHALL BE USED.

NOTES
1. H.O.A. RESPONSIBLE FOR ALL WATER SERVICE LATERALS PAST METER.
2. INSTALL PIPELINE MARKER BALLS IN TRENCH ABOVE EACH HORIZONTAL ELBOW FITTING, PER UDACS PLATE NO. 27.

NOTE: THIS PROJECT PLAN APPROVAL CONTINGENT ON PROJECT # H108723, CAPRIANA PLAN APPROVAL.

Call before you Dig.
1-800-227-2600
UNDERGROUND SERVICE (USA)

Call before you Dig.
1-702-227-2929

Call before you Dig.
1-702-455-7511
1-702-229-6611

SLATER HANIFAN GROUP
CONSULTING ENGINEERS & PLANNERS
5740 S. ARVILLE STREET #216, LAS VEGAS, NV 89118
PHONE (702) 284-5300 FAX (702) 284-5399

NO.	DESCRIPTION	DATE	BY	APP.
1	REVISED LOT LAYOUT, SWR, WTR, NOTES, KEY MAP	9/10/06	SWR	SWR

CLARK COUNTY, NEVADA
9/6/06

PINNACLE HOMES
SABLE CREEK
UTILITY PLAN II

SECTION 18
TOWNSHIP 19 SOUTH
RANGE 80 EAST, MDM.

DATE: 06/20/05
DRAFTER: DMB
DESIGNER: DMB
CHECKED: TJS

PROJECT NO.
PIN0402-001

APPROVED FOR CONSTRUCTION
TODD J. STEADHAM
Exp. 06/30/2006
CIVIL
No. 15292

U-2
SHEET 4 OF 44
CLV DWG # 3710930
CCTE # 05-7995